


1:1000
0 25m 50m

KEY

- Site Boundary (14.07 Ha)
- Areas of open space to be maintained by management company
- Indicative extent of adoptable highway
- Existing extent of adoptable highway

NOTE: Other than the approved access junction, no internal roads are currently proposed for adoption, however may be subject to separate adoption application once the application is determined

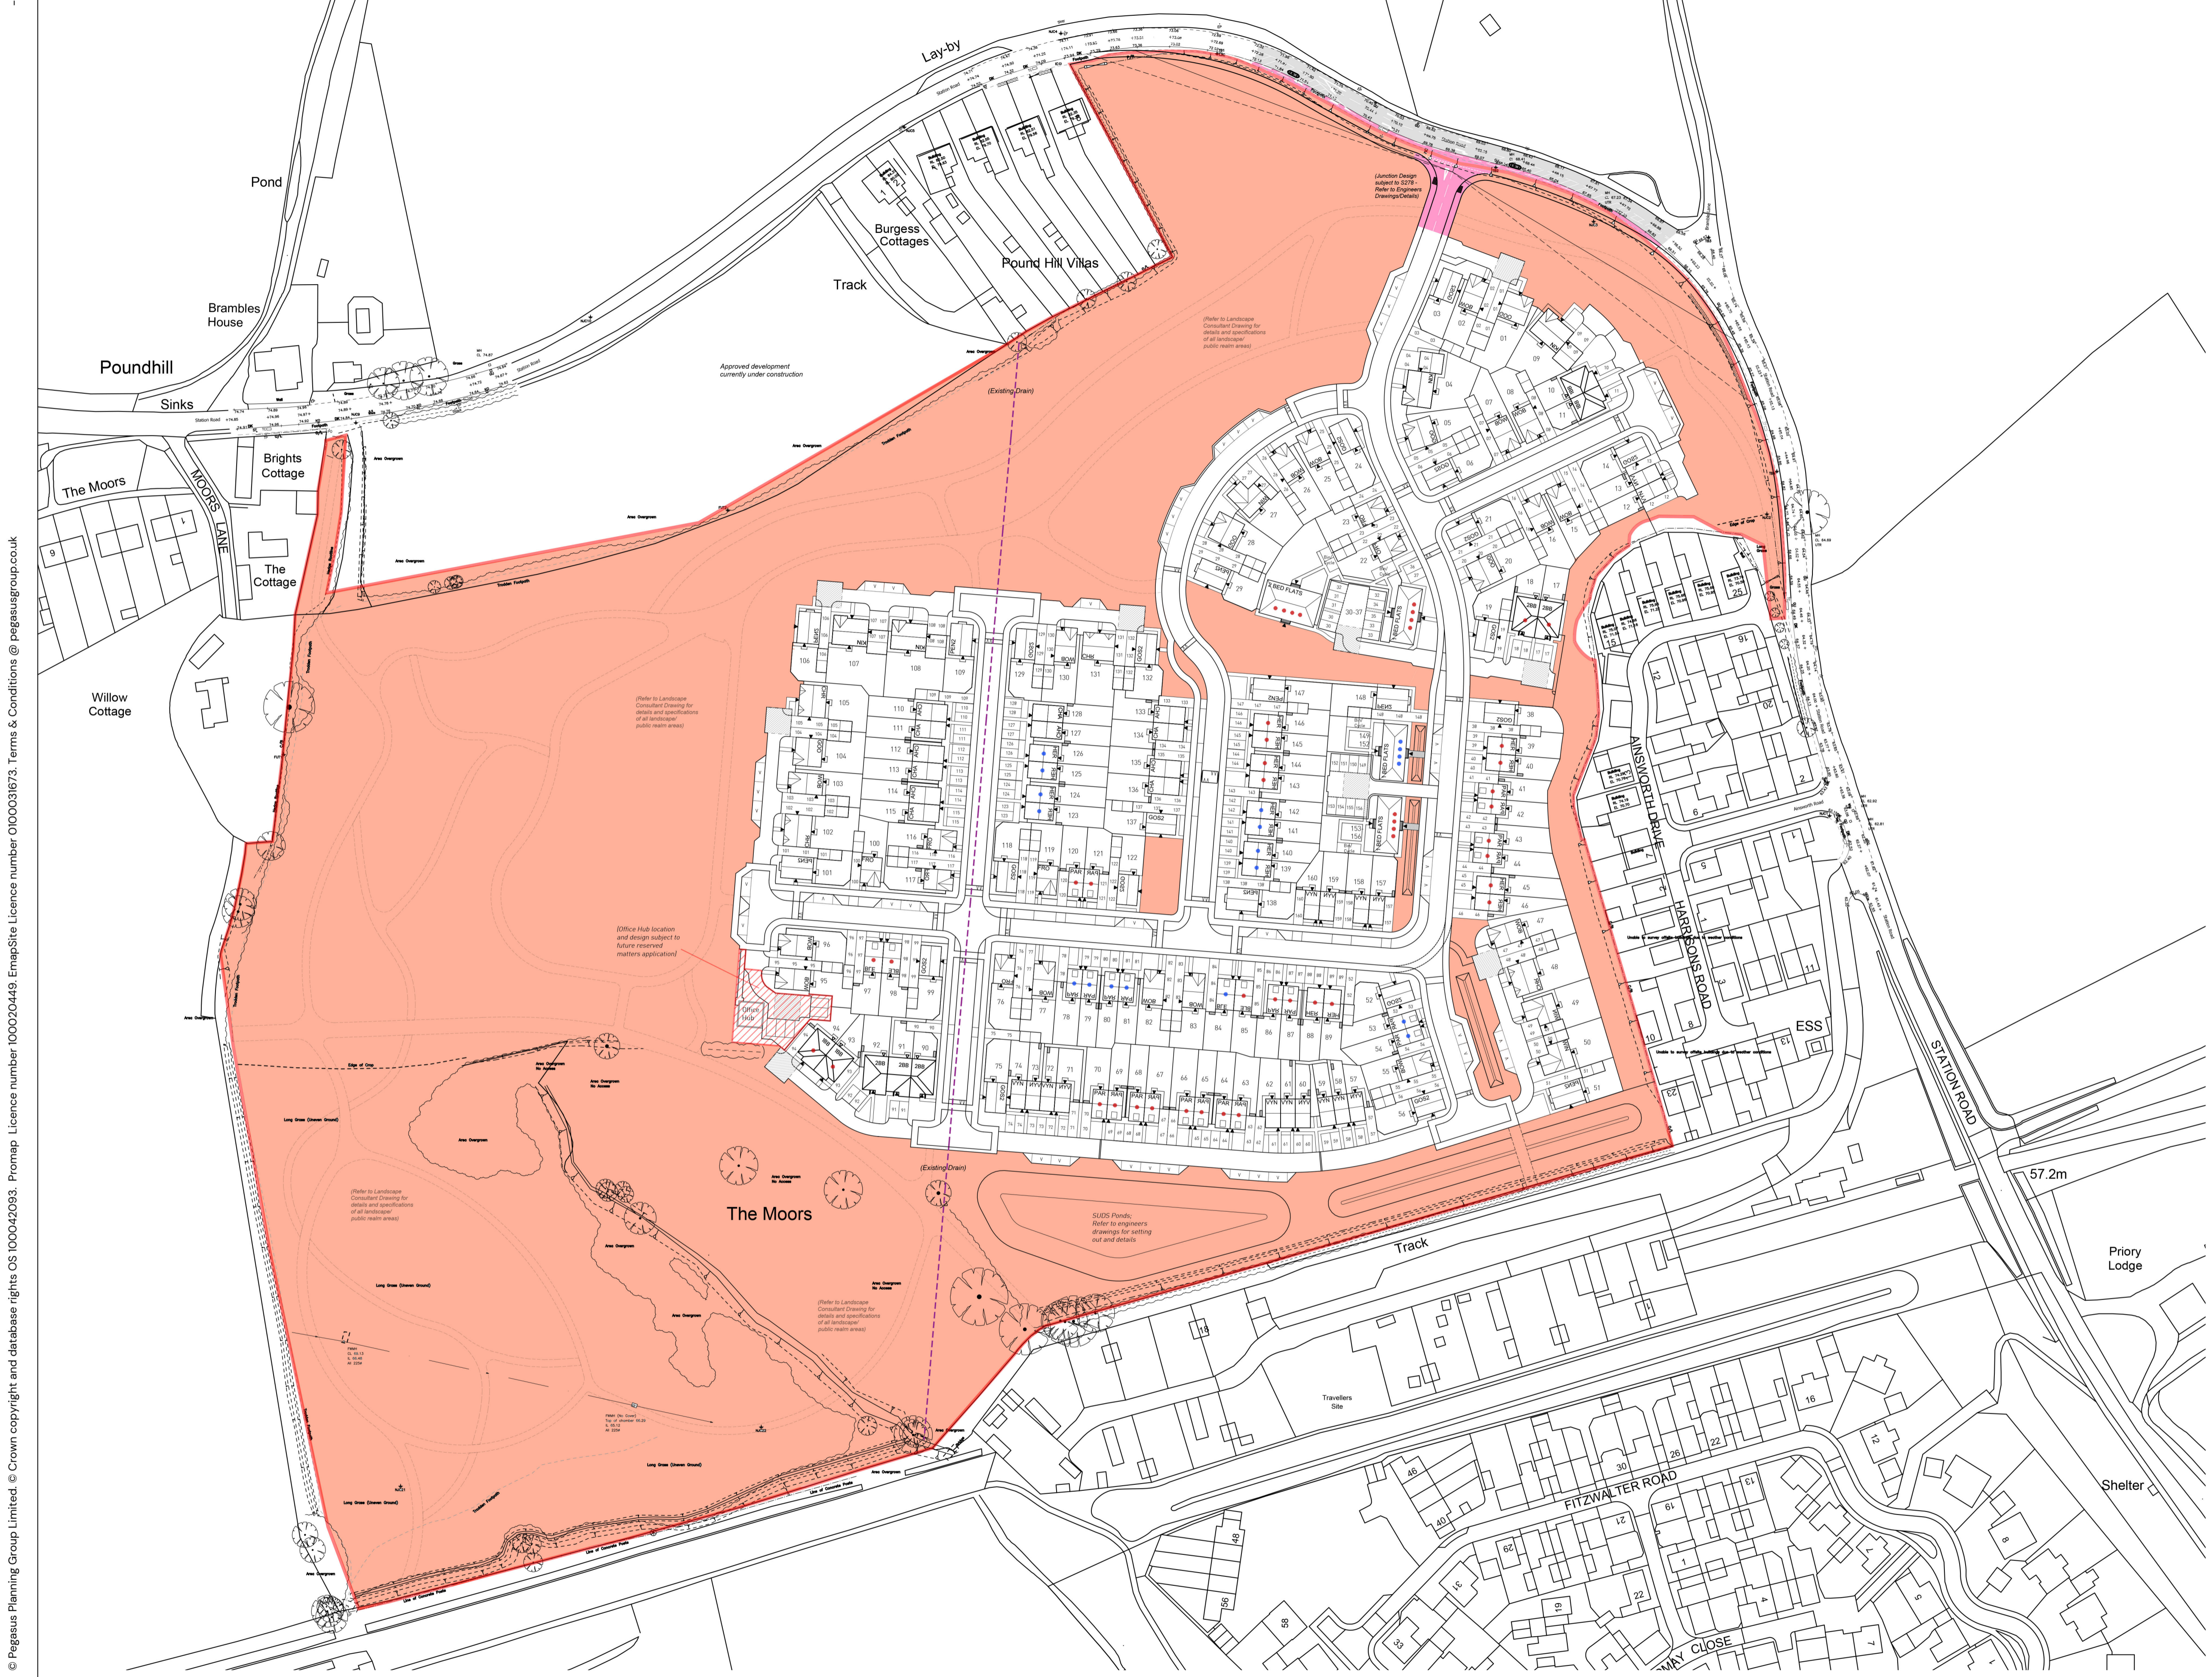

© Pegasus Planning Group Limited. © Crown copyright and database rights OS 100042093. Promap. Licence number 100020449. EmapSite Licence number 0100031673. Terms & Conditions @ pegasusgroup.co.uk

REV	DATE	DESCRIPTION	REVISED BY	APPROVED BY
D	20.11.23	Updated in line with revised layout	RW	AG
C	13.11.23	Updated in line with revised layout	RW	AG
B	29.09.23	Updated in line with revised layout	RW	AG
A	08.08.23	Updated in line with revised layout	RW	AG
A	08.08.23	Updated in line with revised highways layout	RW	AG

Moors Field, Little Dunmow - Adoptable Highways Plan

