



Scale

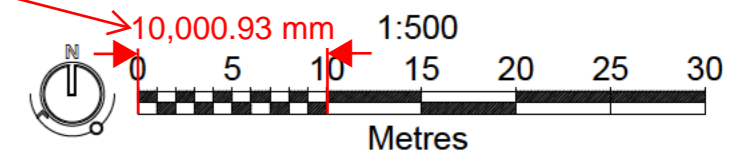

NOTE: TO BE READ IN CONJUNCTION WITH DRAWINGS 3261.MA.1000 LANDSCAPE GENERAL ARRANGEMENT PLAN

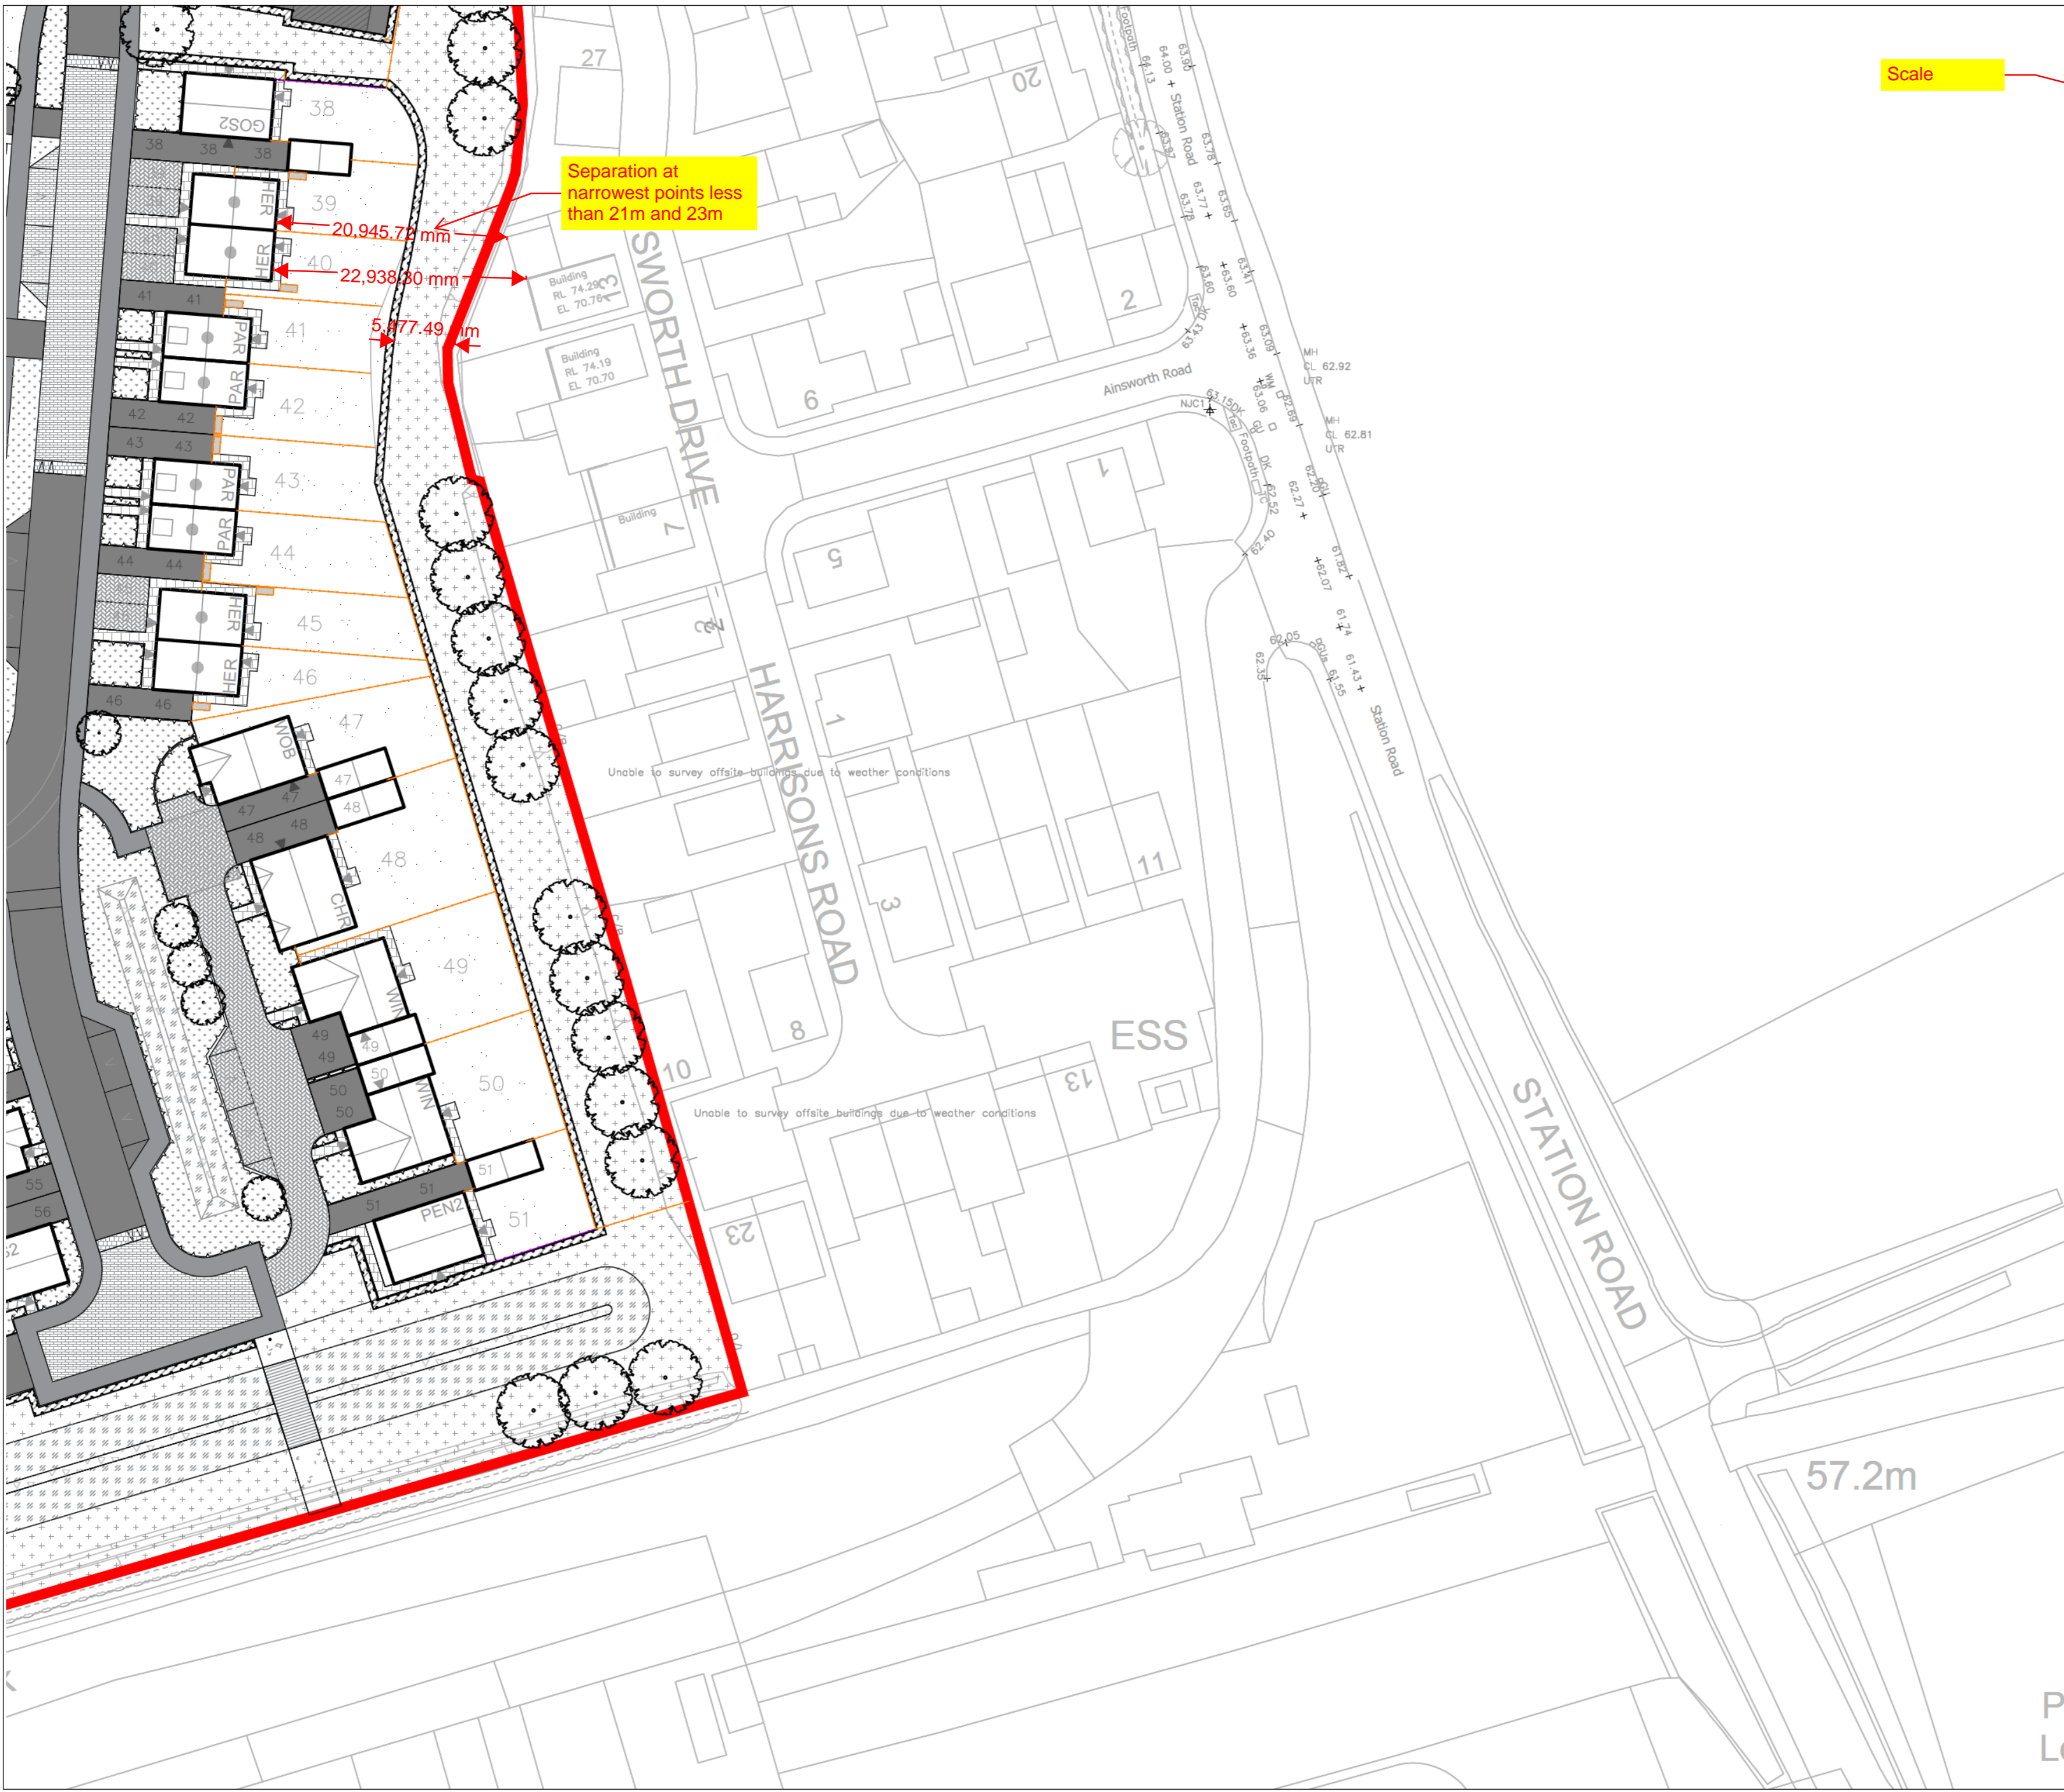

Rev	Date	By	Notes
B	21.11.23	TR	UPDATED LAYOUT
A	04.10.23	HWR	UPDATED LAYOUT

Client  
**DANDARA EASTERN LTD**

Project  
**MOORS FIELD  
UTTLESFORD**

Title  
**GENERAL ARRANGEMENT  
SHEET 7 OF 7**

Status  
**FOR PLANNING**

Drawing No. 3261.MA.1007 Scale 1:500@A2

Drawn ML Date JULY 2023 Checked AW