


Tree Removal Little Heath, Hatfield Heath

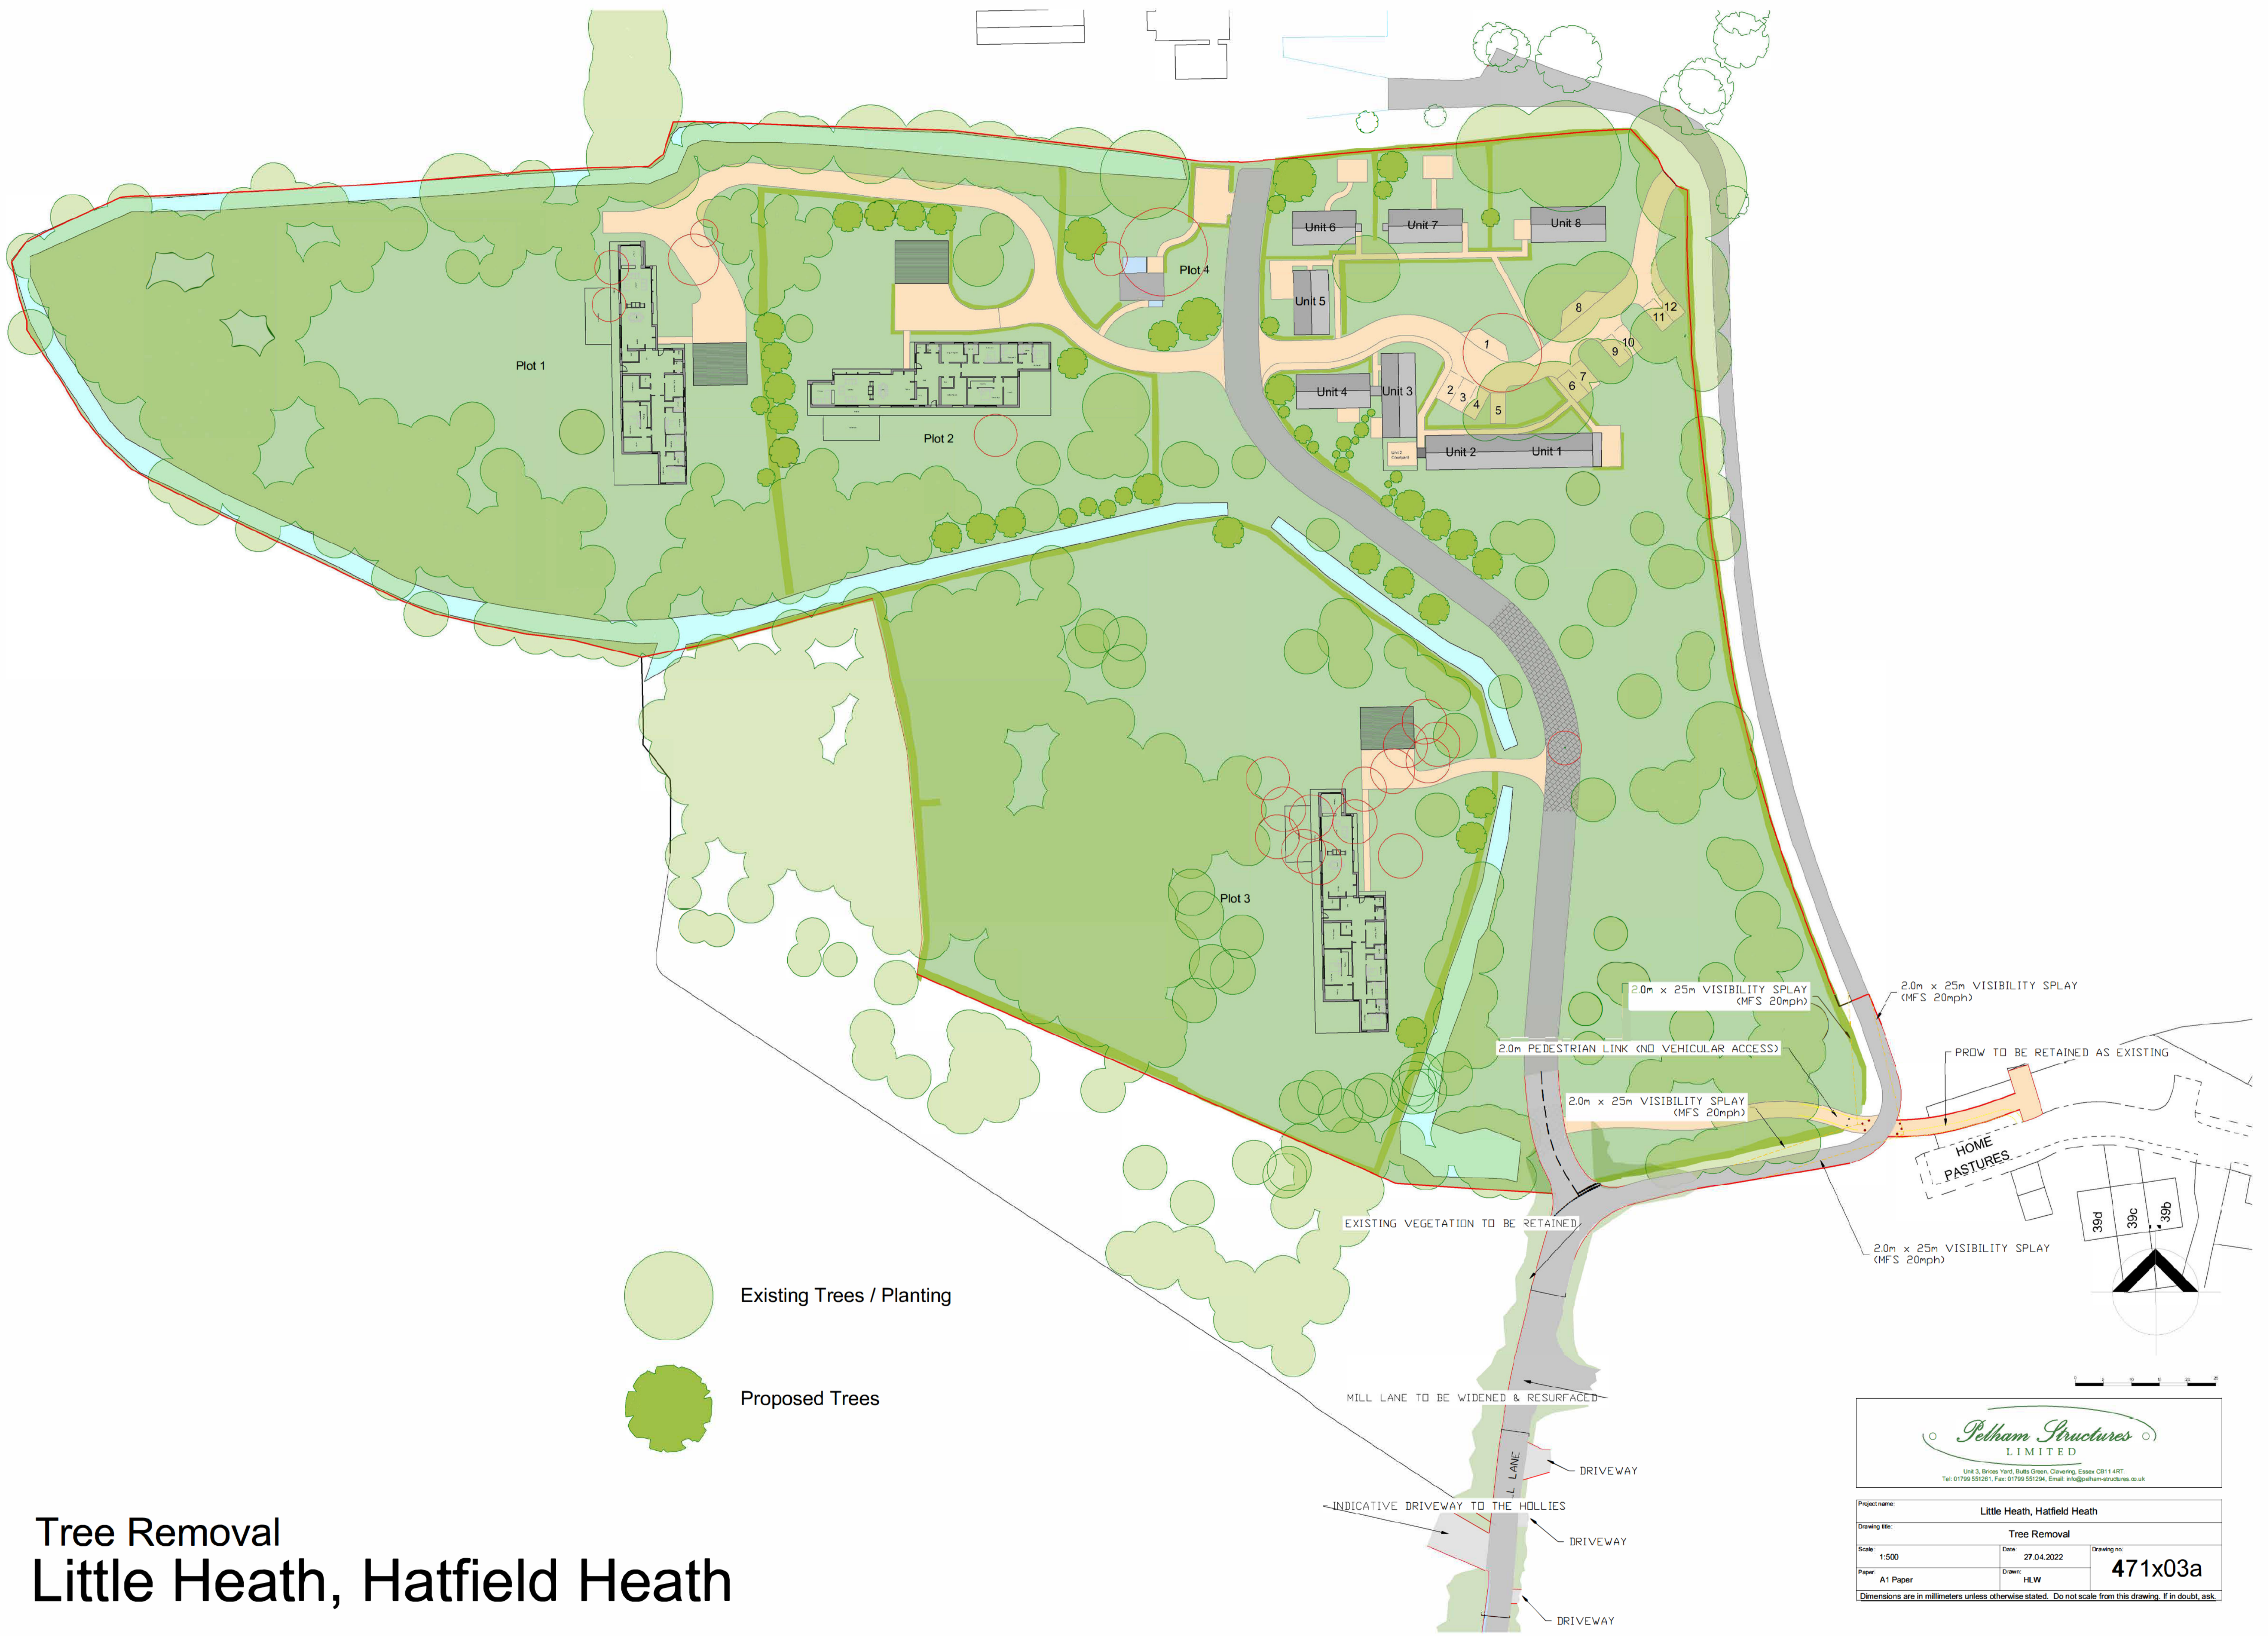

Pelham Structures
LIMITED

Unit 3, Brook Yard, Sudds Green, Chelmsford, Essex CB11 4RT
Tel: 01799 551261, Fax: 01799 551294, Email: info@pelham-structures.co.uk

Project name: Little Heath, Hatfield Heath		
Drawing title: Tree Removal		
Scale: 1:500	Date: 27.04.2022	Drawing no: 471x03a
Paper: A1 Paper	Drawn: HLW	
Dimensions are in millimeters unless otherwise stated. Do not scale from this drawing. If in doubt, ask.		