


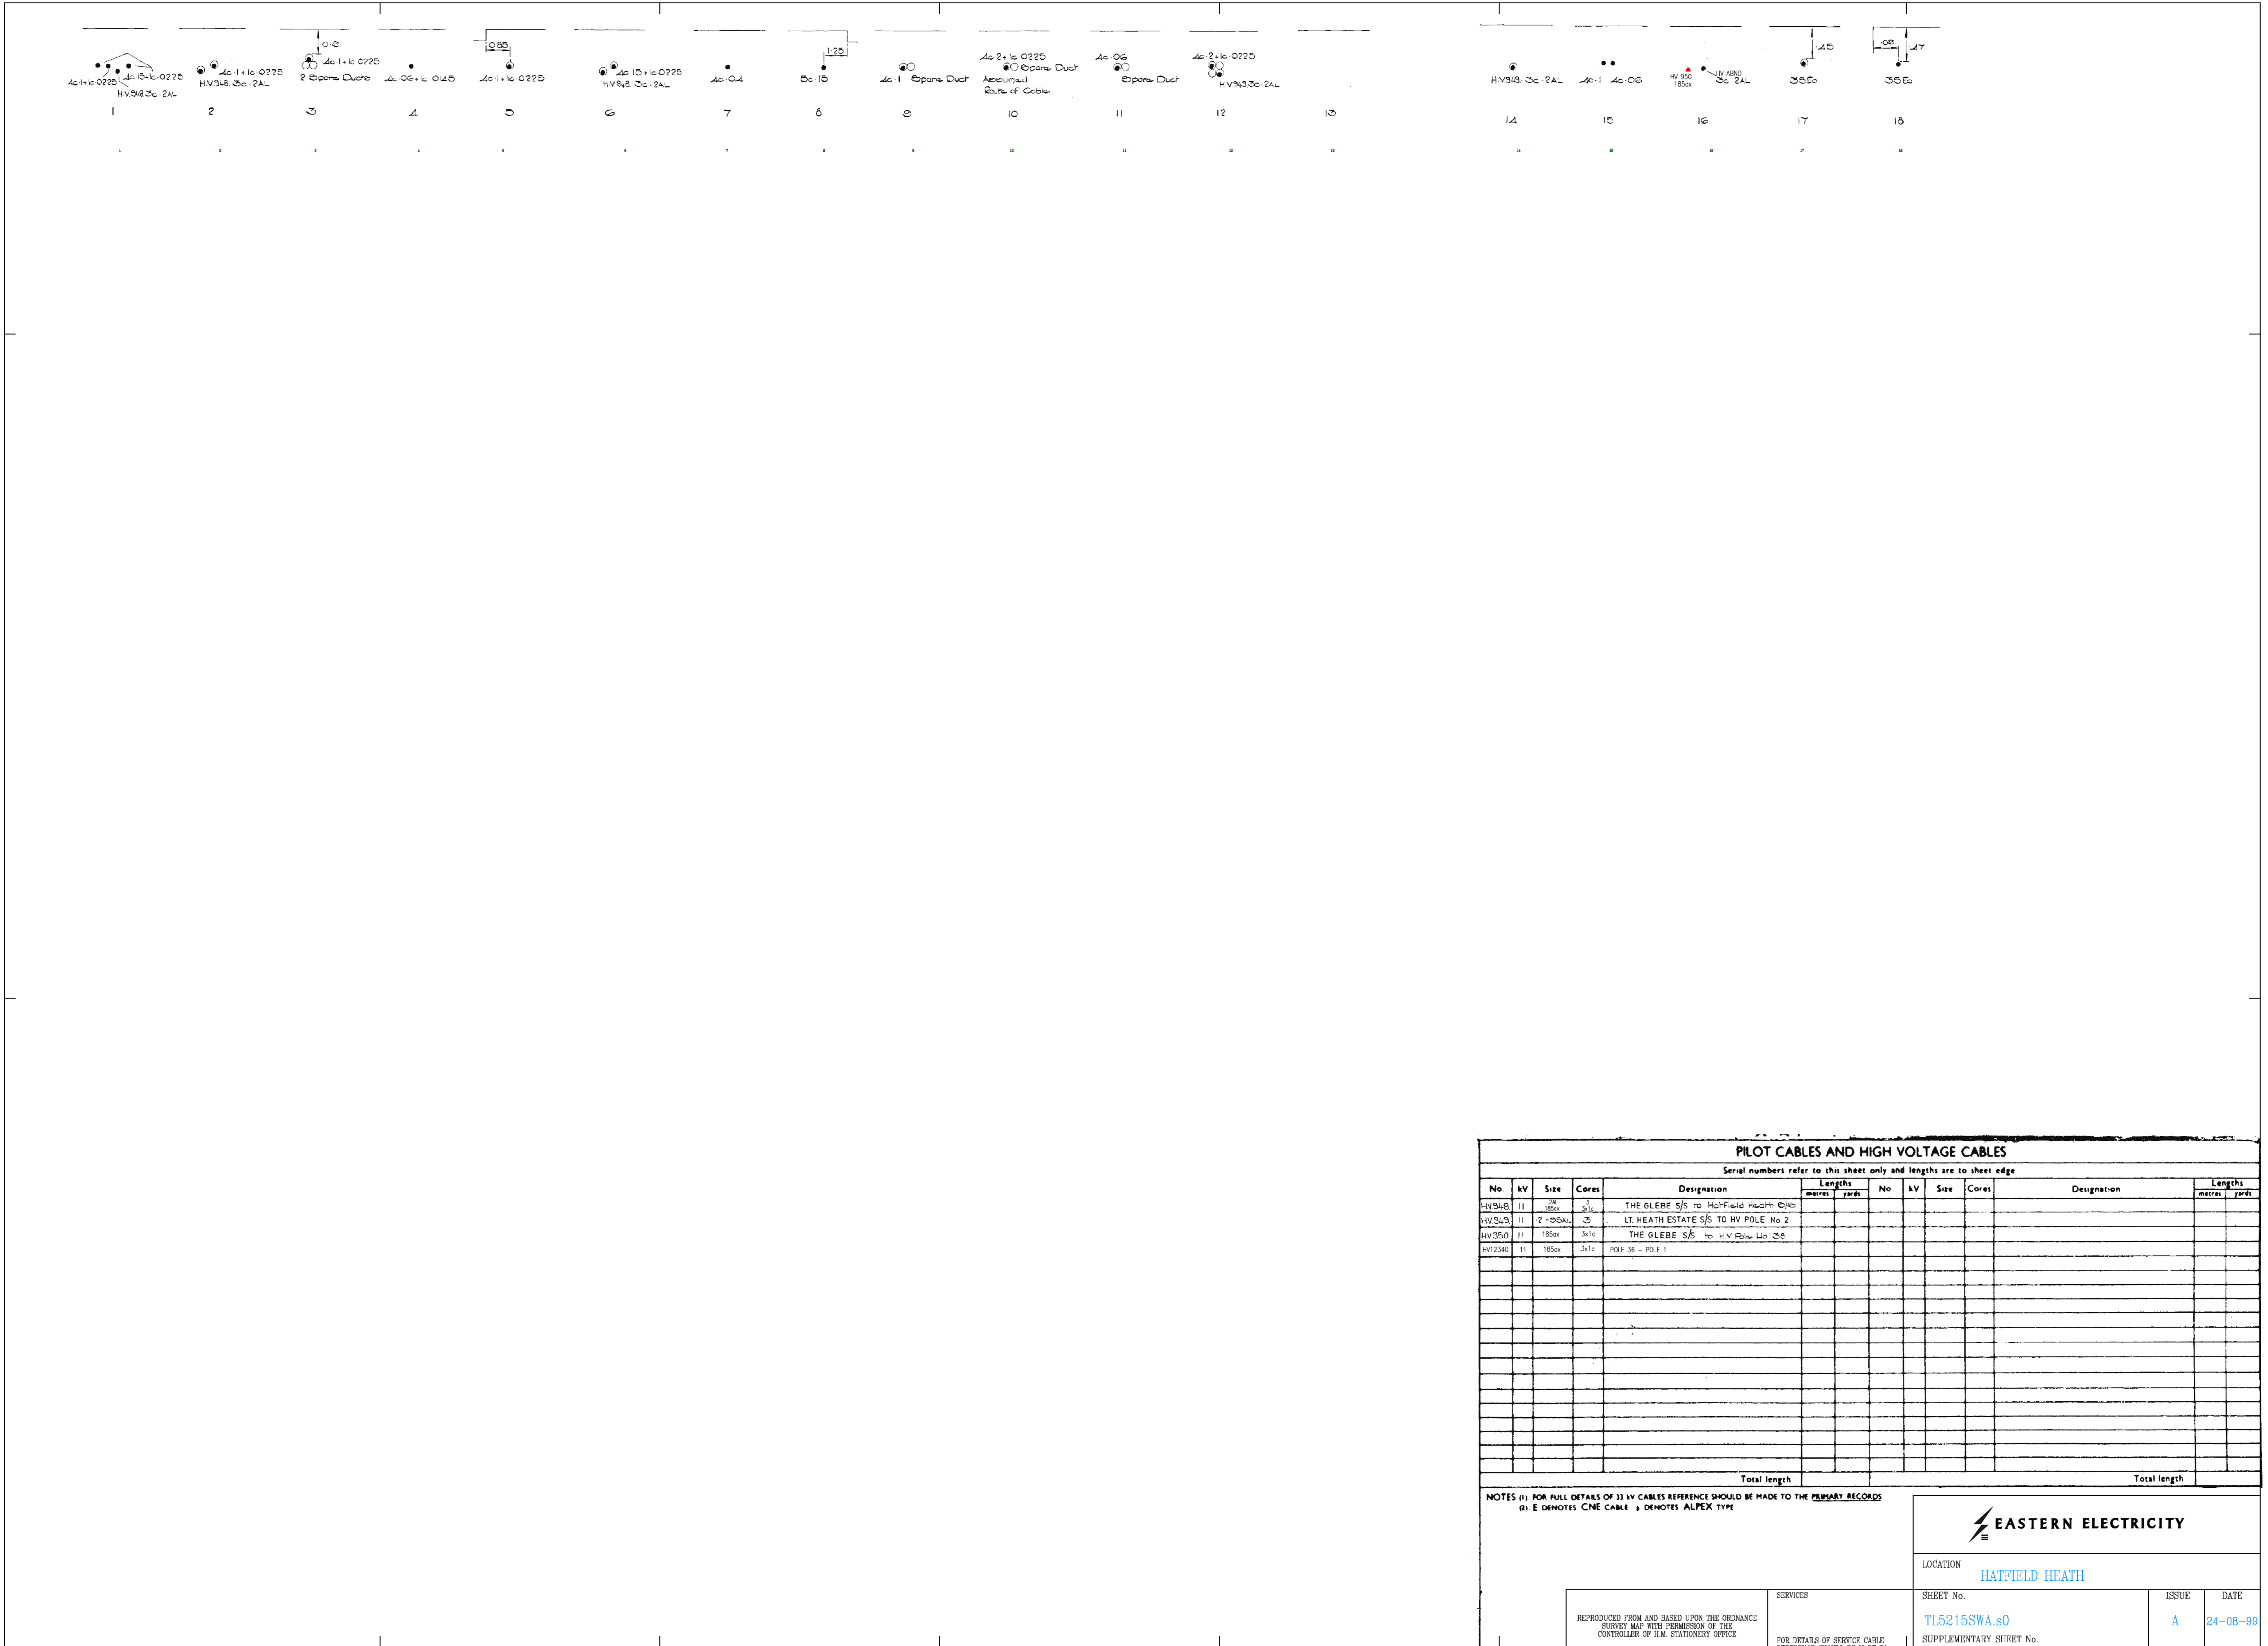

s0

TL5215SWA 1:500 LV



**PILOT CABLES AND HIGH VOLTAGE CABLES**  
Serial numbers refer to this sheet only and lengths are to sheet edge

No	kV	Size	Cores	Designation	Lengths		No	kV	Size	Cores	Designation	Lengths	
					metres	yards						metres	yards
HV545	11	25	3c	THE GLEBE S/S to HATFIELD HEALTH ESTD									
HV545	11	25	3c	LT. HEATH ESTATE S/S TO HV POLE No 2									
HV550	11	185a	3/c	THE GLEBE S/S to HV Pole No 2									
HV2340	11	185a	3/c	POLE 36 - POLE 1									
					Total length							Total length	

NOTES (1) FOR FULL DETAILS OF 11 kV CABLES REFERENCE SHOULD BE MADE TO THE PRIMARY RECORDS  
(2) E DENOTES CNE CABLE & DENOTES ALPEX TYPE

**EASTERN ELECTRICITY**

LOCATION: **HATFIELD HEATH**

REPRODUCED FROM AND BASED UPON THE ORIGINATOR'S SURVEY AND WITH PERMISSION OF THE CONTROLLER OF U.K. STATIONARY OFFICE	SERVICES	SHEET No. <b>TL5215SWA.s0</b>	ISSUE <b>A</b>	DATE <b>24-08-99</b>
FOR DETAILS OF SERVICE CABLE REFERENCE SHOULD BE MADE TO THE SERVICE CARDS IN THE LOCAL OFFICE		SUPPLEMENTARY SHEET No.		