



© This drawing is the copyright of Macfarlane Assoc. All Dimensions are to be verified on site. Do not scale from this drawing. Macfarlane Assoc accept no liability for any expense, loss, or damage, regardless of its nature, where variations to the details of this drawing have been made without prior written consent from the originating office of the company.

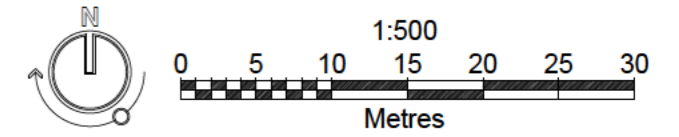

NOTE: TO BE READ IN CONJUNCTION WITH DRAWINGS 3261.MA.1000 LANDSCAPE GENERAL ARRANGEMENT PLAN

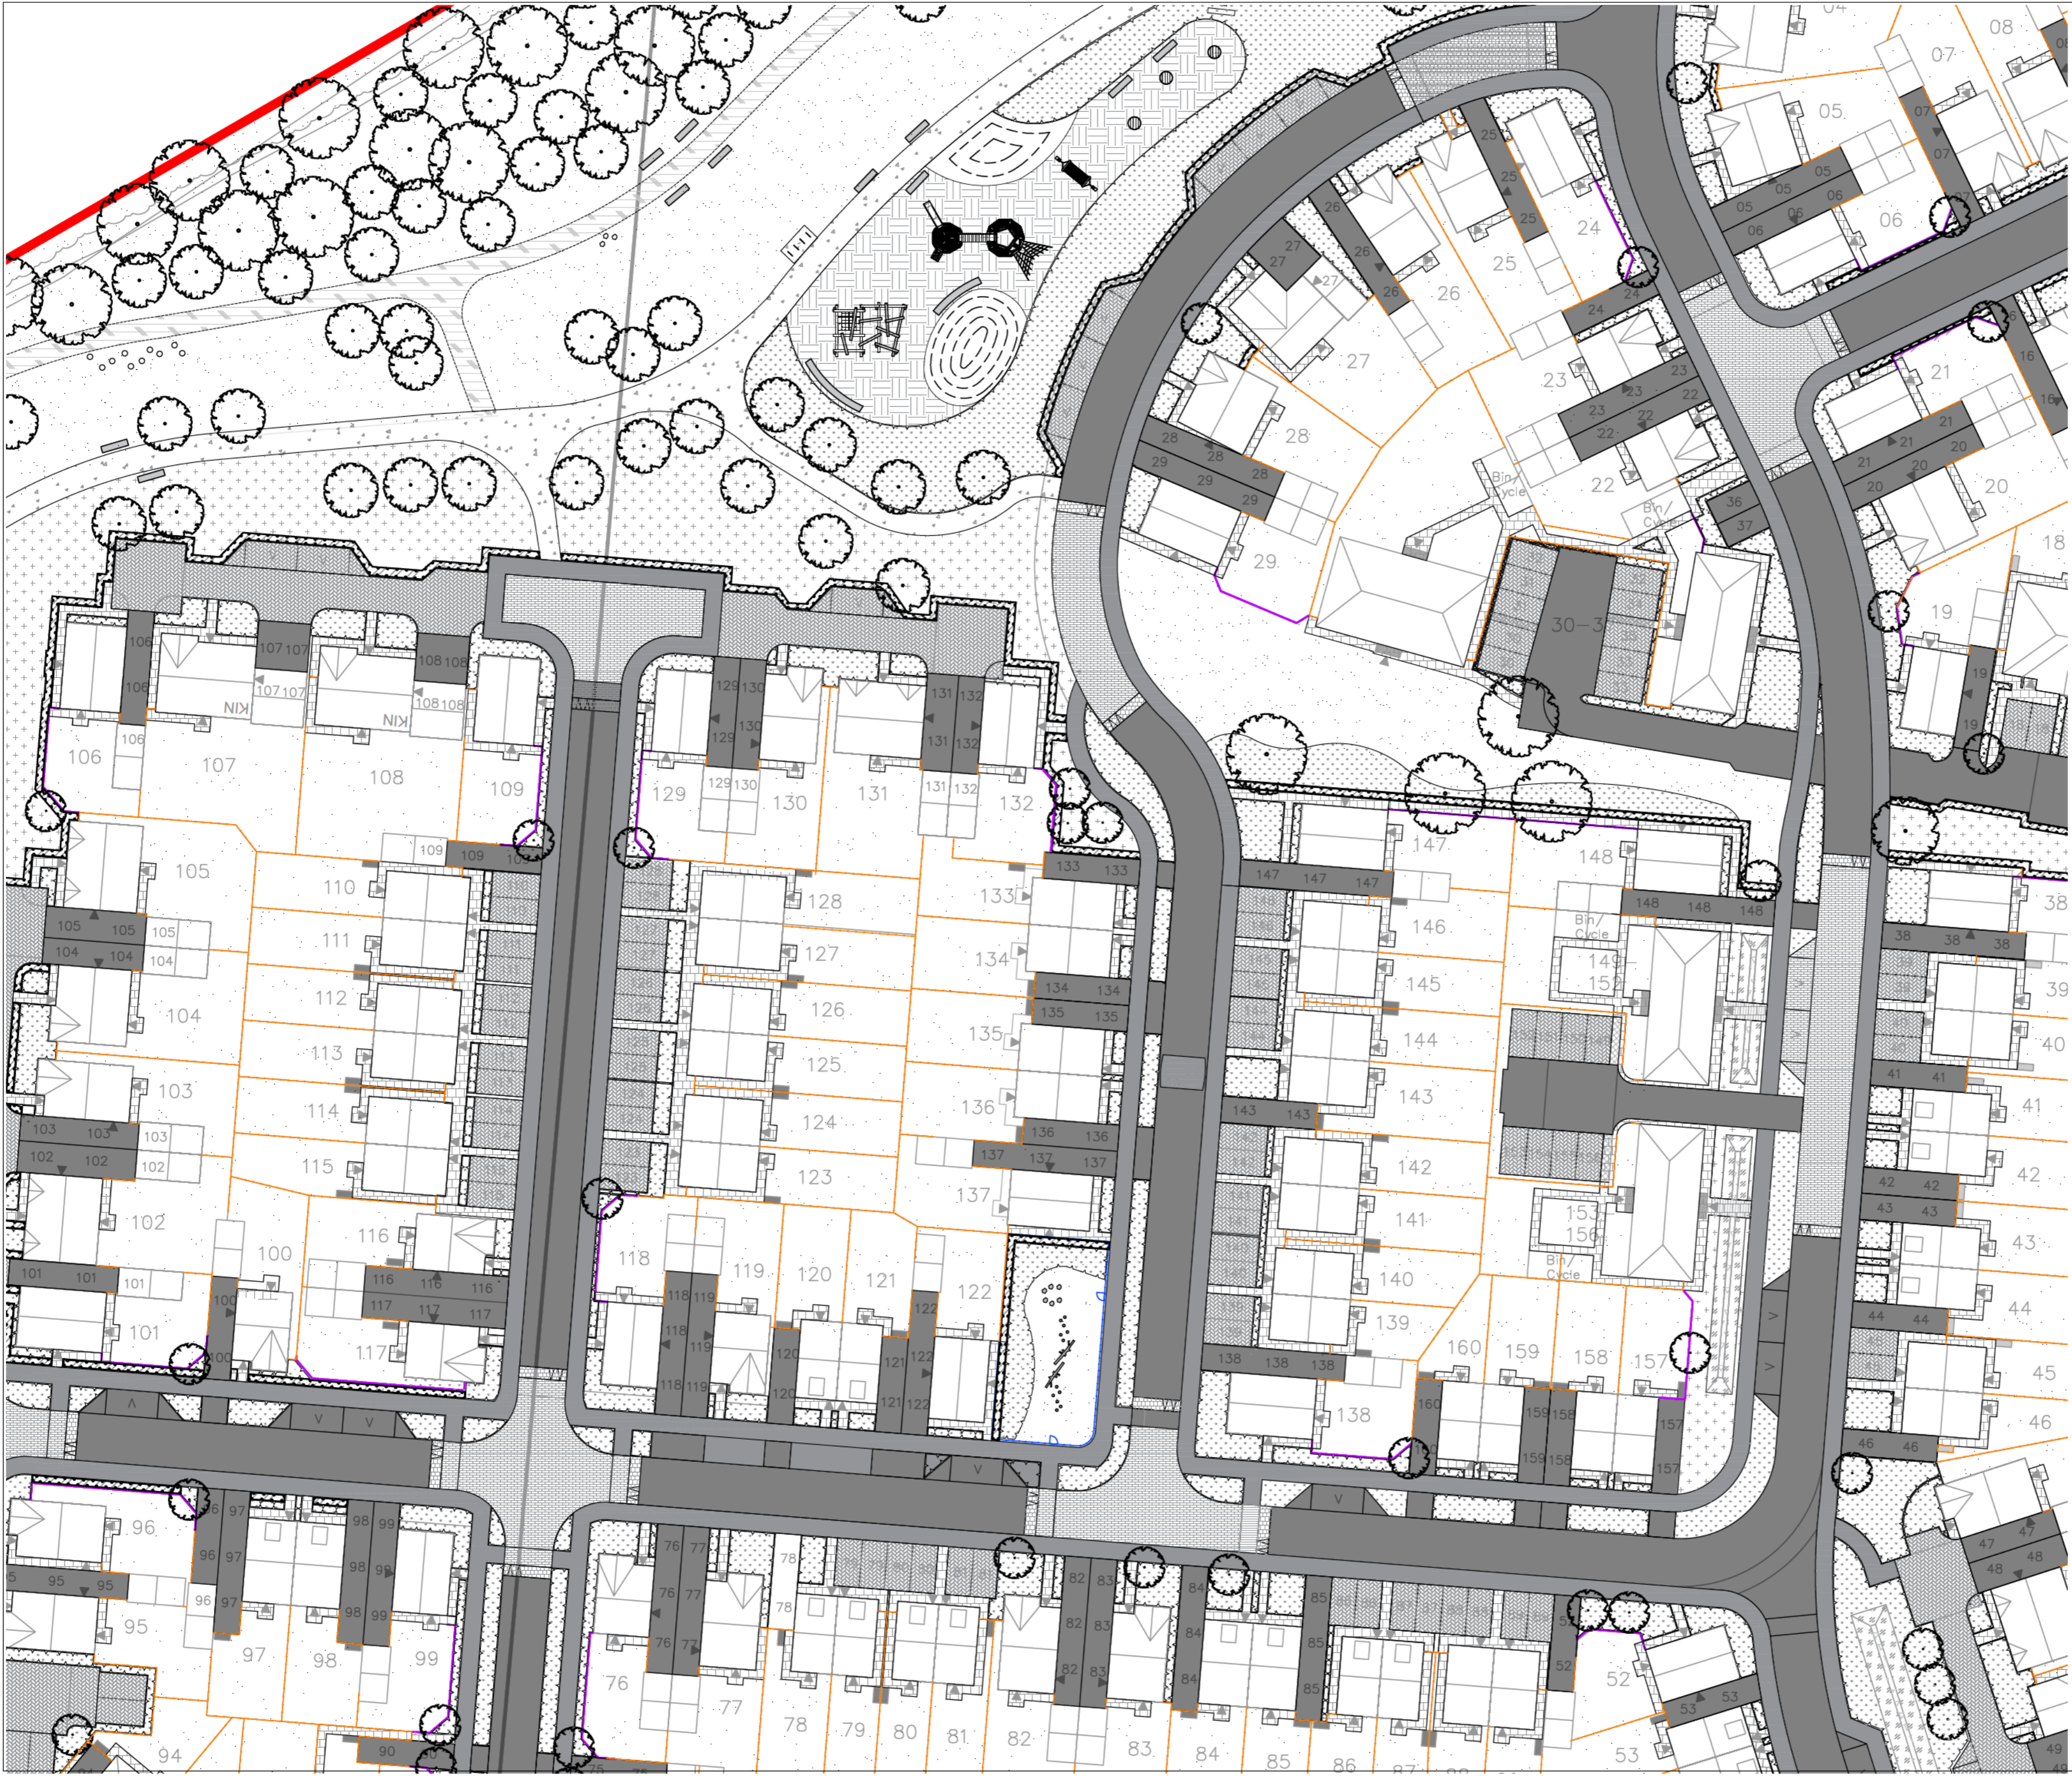

C	01.03.24	LB	UPDATED PEGASUS G. LAYOUT
B	21.11.23	TR	UPDATED LAYOUT
A	04.10.23	HWR	UPDATED LAYOUT

Rev | Date | By | Notes

Client **DANDARA EASTERN LTD**

Project **MOORS FIELD
UTTLESFORD**

Title **GENERAL ARRANGEMENT
SHEET 3 OF 7**

Status **FOR PLANNING**

Drawing No. **3261.MA.1003**

Drawn **ML** Date **JULY 2023**

Scale **1:500@A2**

Checked **AW**

MACFARLANE+ASSOCIATES
Creating places for people + nature



9 Holywood Street London SE1 2EL T: 020 7980 2540 F: 020 7980 2541
E: enquiries@macfarlaneassoc.com