



© This drawing is the copyright of Macfarlane Assocos. All Dimensions are to be verified on site. Do not scale from this drawing. Macfarlane Assocos accept no liability for any expense, loss, or damage, regardless of its nature, where variations to the details of this drawing have been made without prior written consent from the originating office of the company.

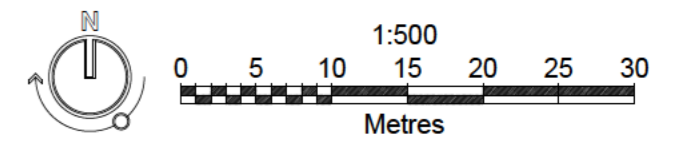

NOTE: TO BE READ IN CONJUNCTION WITH DRAWINGS 3261.MA.1000 LANDSCAPE GENERAL ARRANGEMENT PLAN

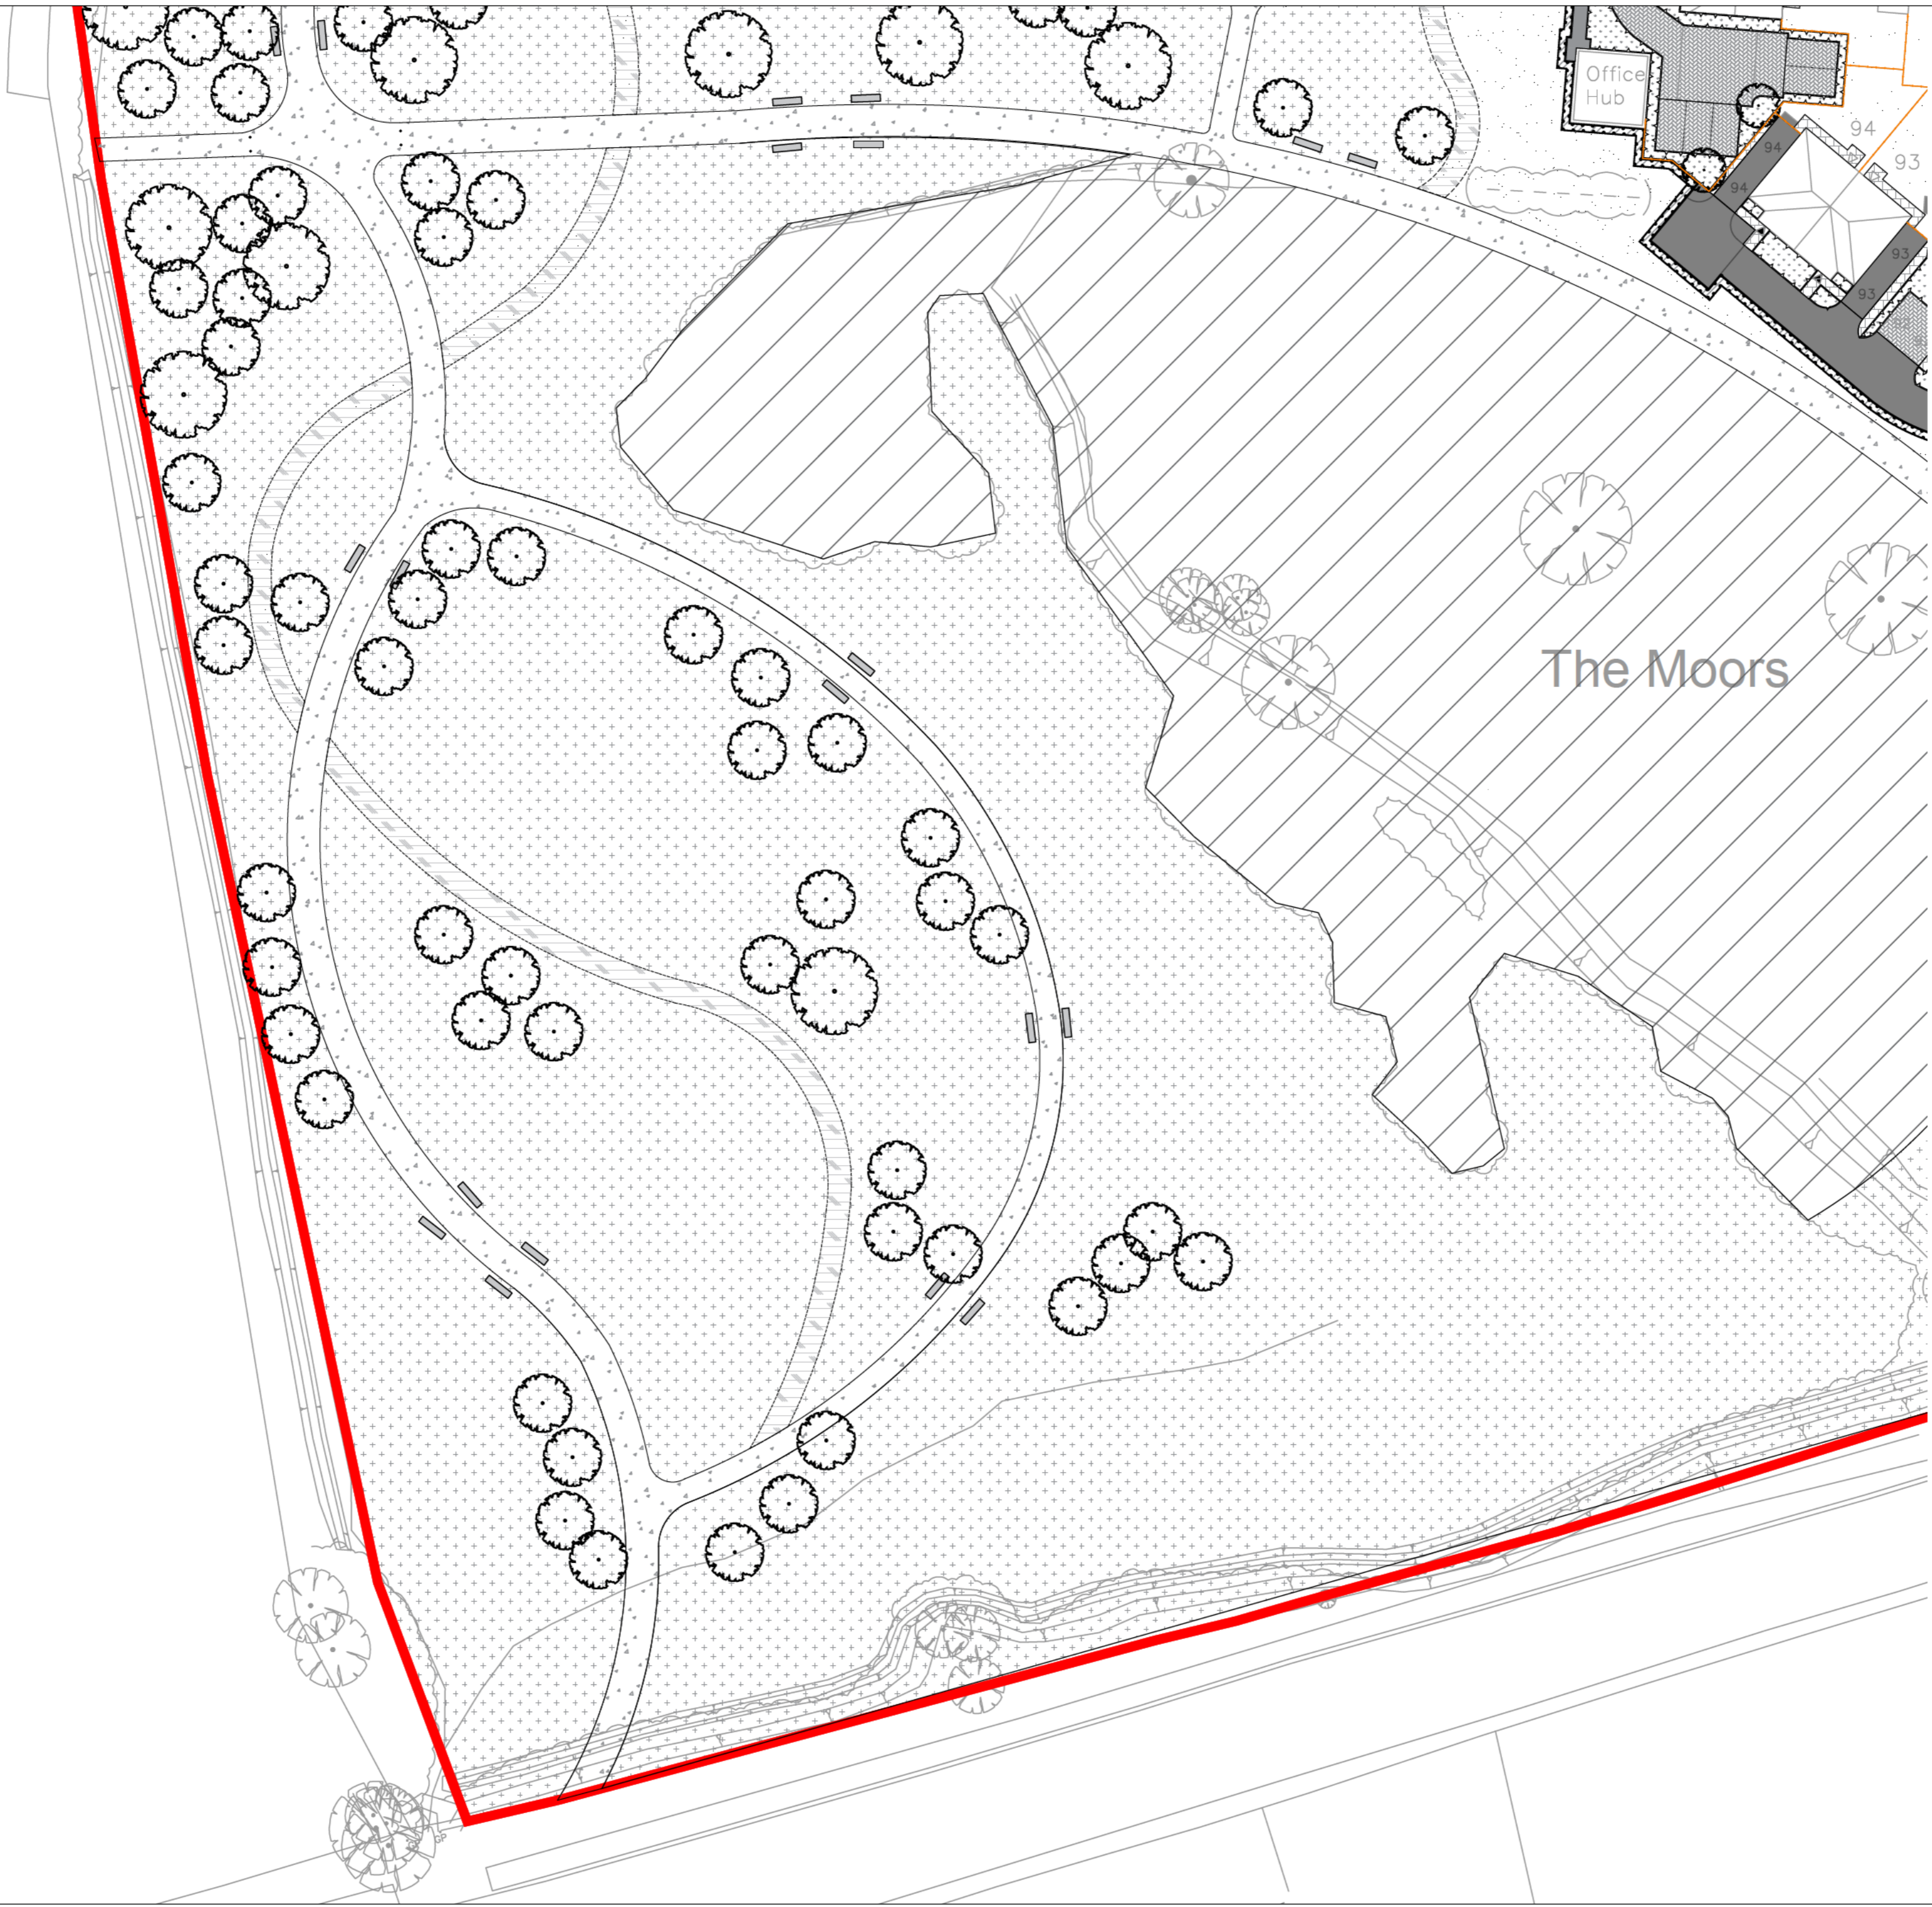

The Moors

Office Hub

Rev	Date	By	Notes
C	01.03.24	LB	UPDATED PEGASUS G. LAYOUT
B	21.11.23	TR	UPDATED LAYOUT
A	04.10.23	HWR	UPDATED LAYOUT

Client
DANDARA EASTERN LTD

Project
**MOORS FIELD
UTTLESFORD**

Title
**GENERAL ARRANGEMENT
SHEET 5 OF 7**

Status
FOR PLANNING

Drawing No.	Scale
3261.MA.1005	1:500@A2
Drawn ML	Date JULY 2023
Checked AW	

MACFARLANE+ASSOCIATES
Creating places for people + nature

