


NOTE: TO BE READ IN CONJUNCTION WITH DRAWINGS 3261.MA.3000
PLANTING STRATEGY PLAN, SITEWIDE

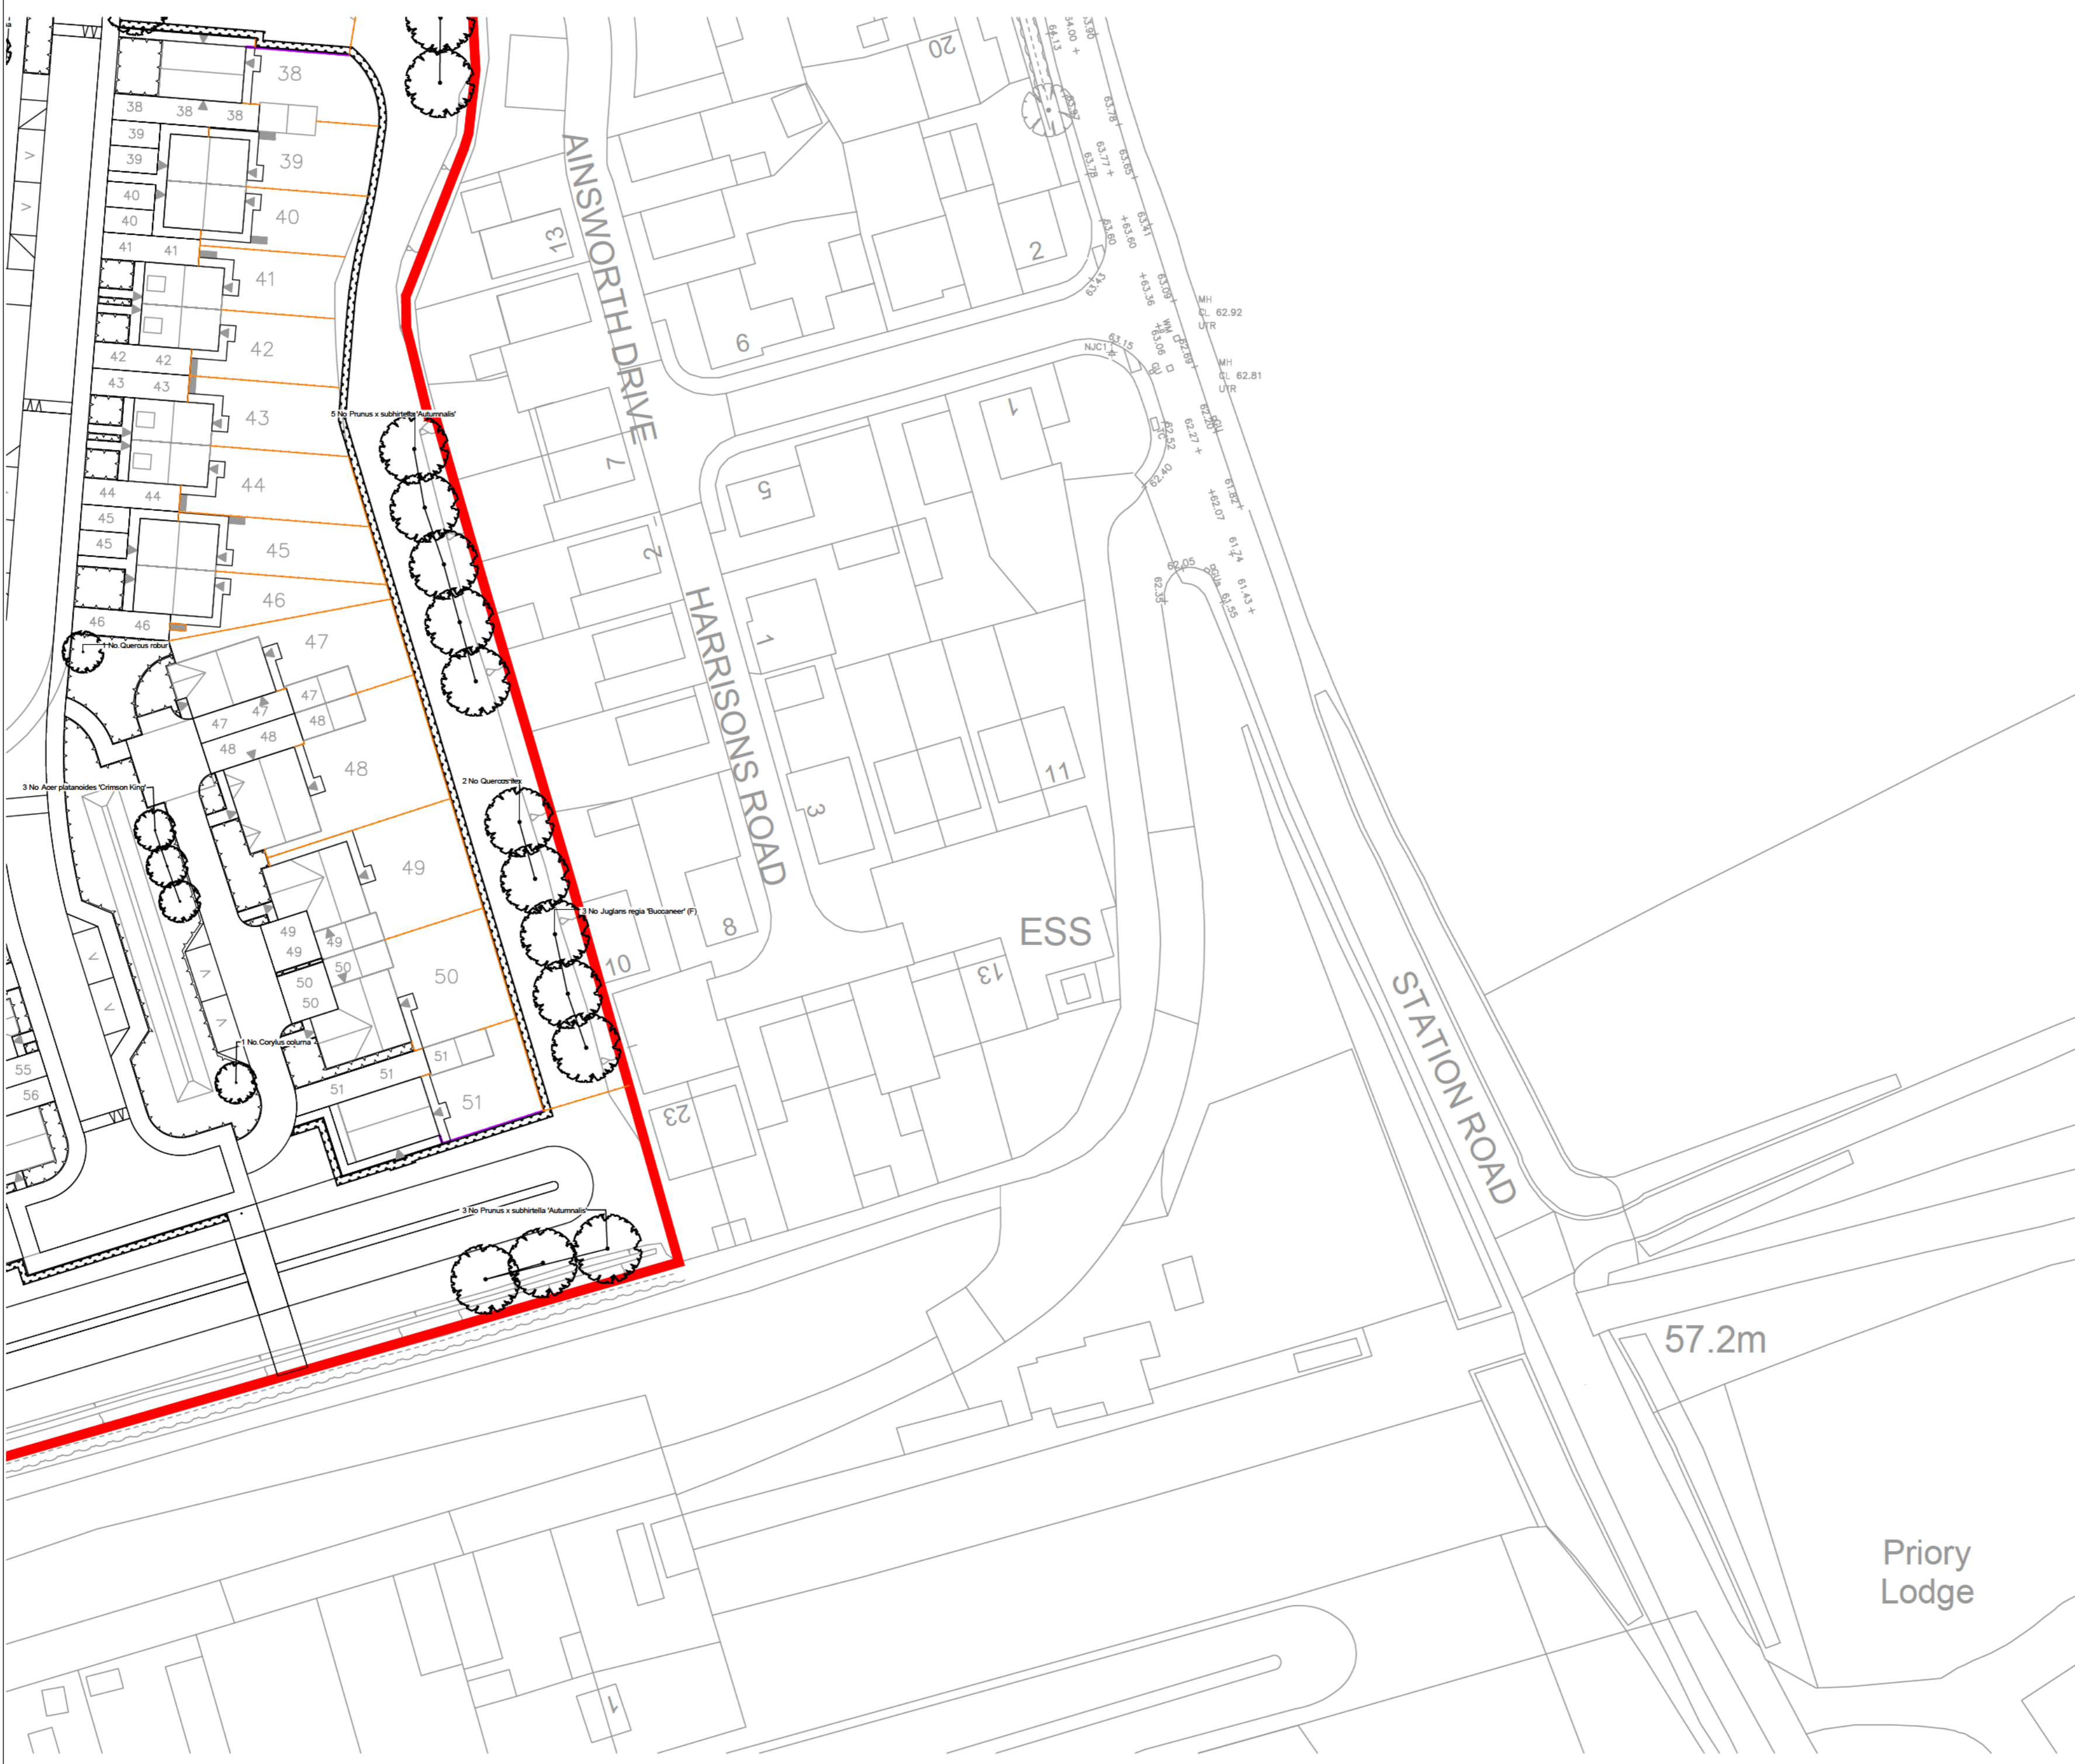

Rev	Date	By	Notes
C	01.03.24	LB	UPDATED PEGASUS G. LAYOUT
B	21.11.23	TR	UPDATED LAYOUT
A	04.10.23	HWR	UPDATED LAYOUT

Client: **DANDARA EASTERN LTD**

Project: **MOORS FIELD
UTTLESFORD**

Title: **PLANTING PLAN
SHEET 7 OF 7**

Status: **FOR PLANNING**

Drawing No.	Scale
3261.MA.3007	1:500@A2
Drawn	Checked
TR	AW
Date	
JULY 2023	

MACFARLANE+ASSOCIATES
Creating places for people + nature

