


1:1000
0 25m 50m

KEY

- Site Boundary (14.07 Ha)
- Areas of open space to be maintained by management company
- Indicative extent of adoptable highway
- Existing extent of adoptable highway

NOTE: Other than the approved access junction, no internal roads are currently proposed for adoption, however may be subject to separate adoption application once the application is determined

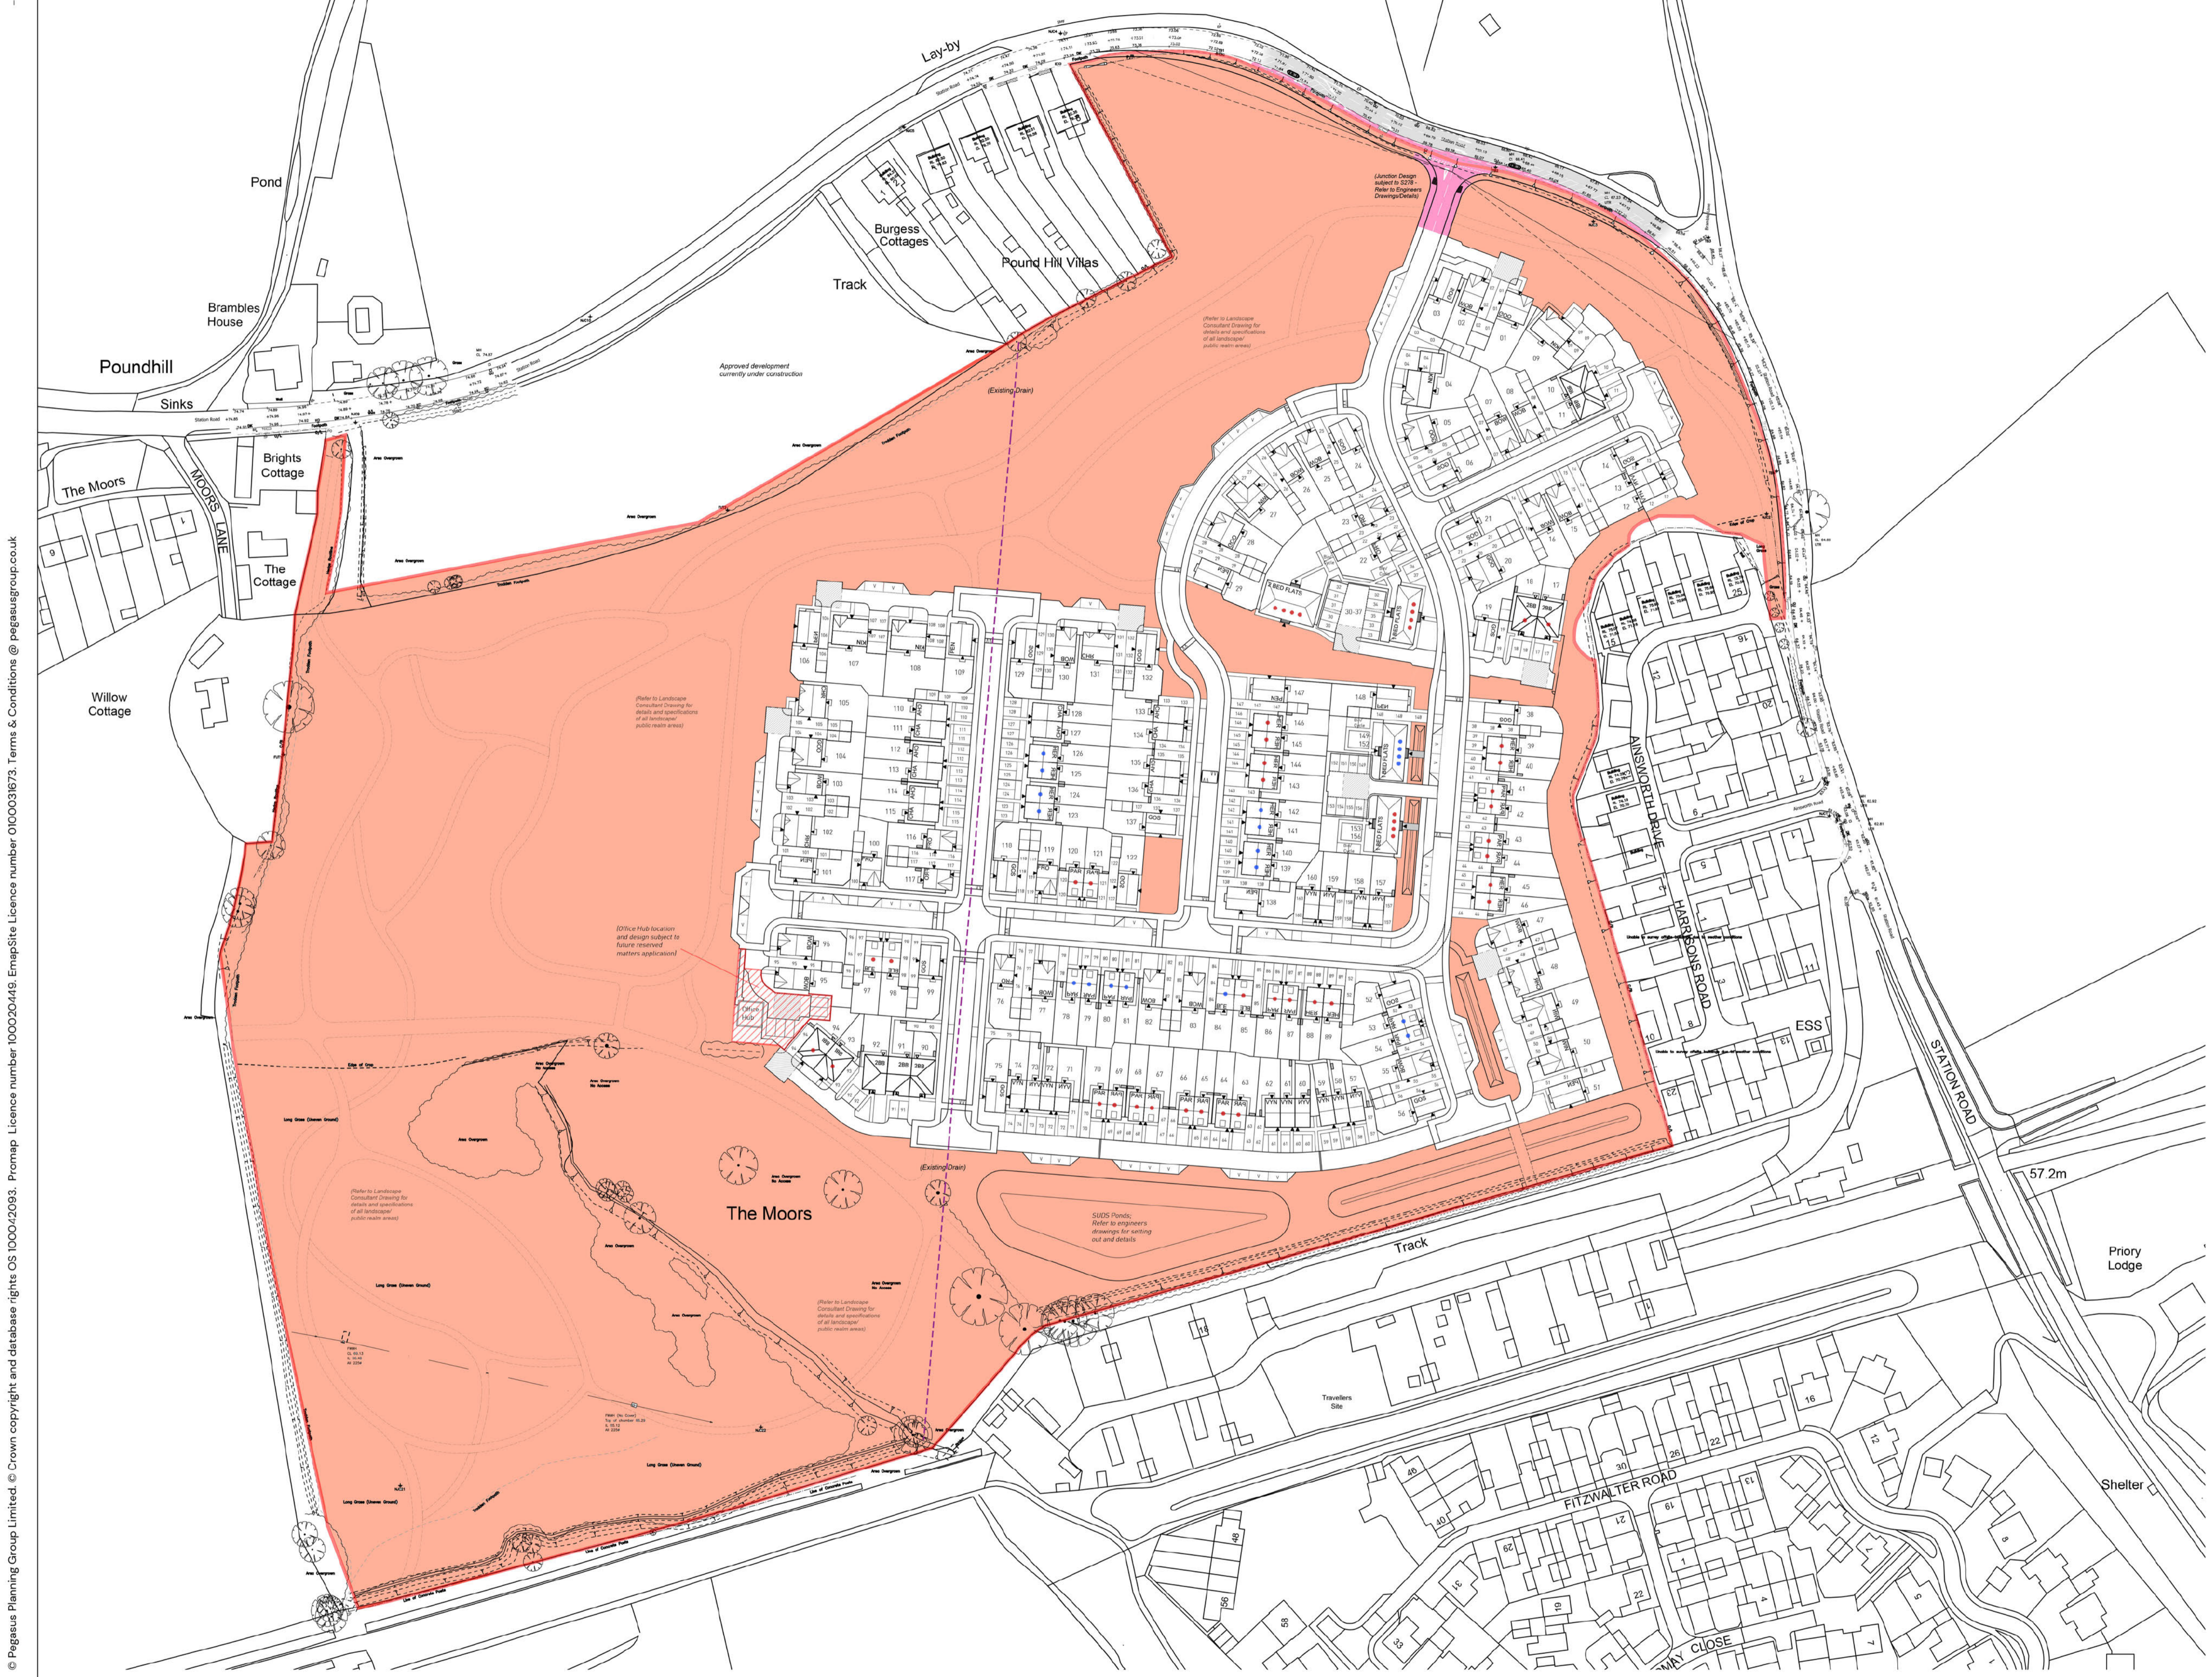

REV	DATE	DESCRIPTION	REVISED BY	APPROVED BY
E	26.02.24	Parking space length increased for Plots 1435/6,2965/8. GOS2 renamed GOS	RW	AG
D	20.11.23	Updated in line with revised layout	RW	AG
C	13.12.23	Updated in line with revised layout	RW	AG
B	29.09.23	Updated in line with revised layout	RW	AG
A	08.08.23	Updated in line with revised layout	RW	AG

Moors Field, Little Dunmow - Adoptable Highways Plan



© Pegasus Planning Group Limited. © Crown copyright and database rights OS 100042093. Promap. Licence number 1000200449. EmapSite Licence number 0100031673. Terms & Conditions @ pegasusgroup.co.uk