


KEY

- Site Boundary (14.07 Ha)
- Single Storey (Bungalows and Garages)
- Two Storey Houses
- Two and a Half Storey Houses

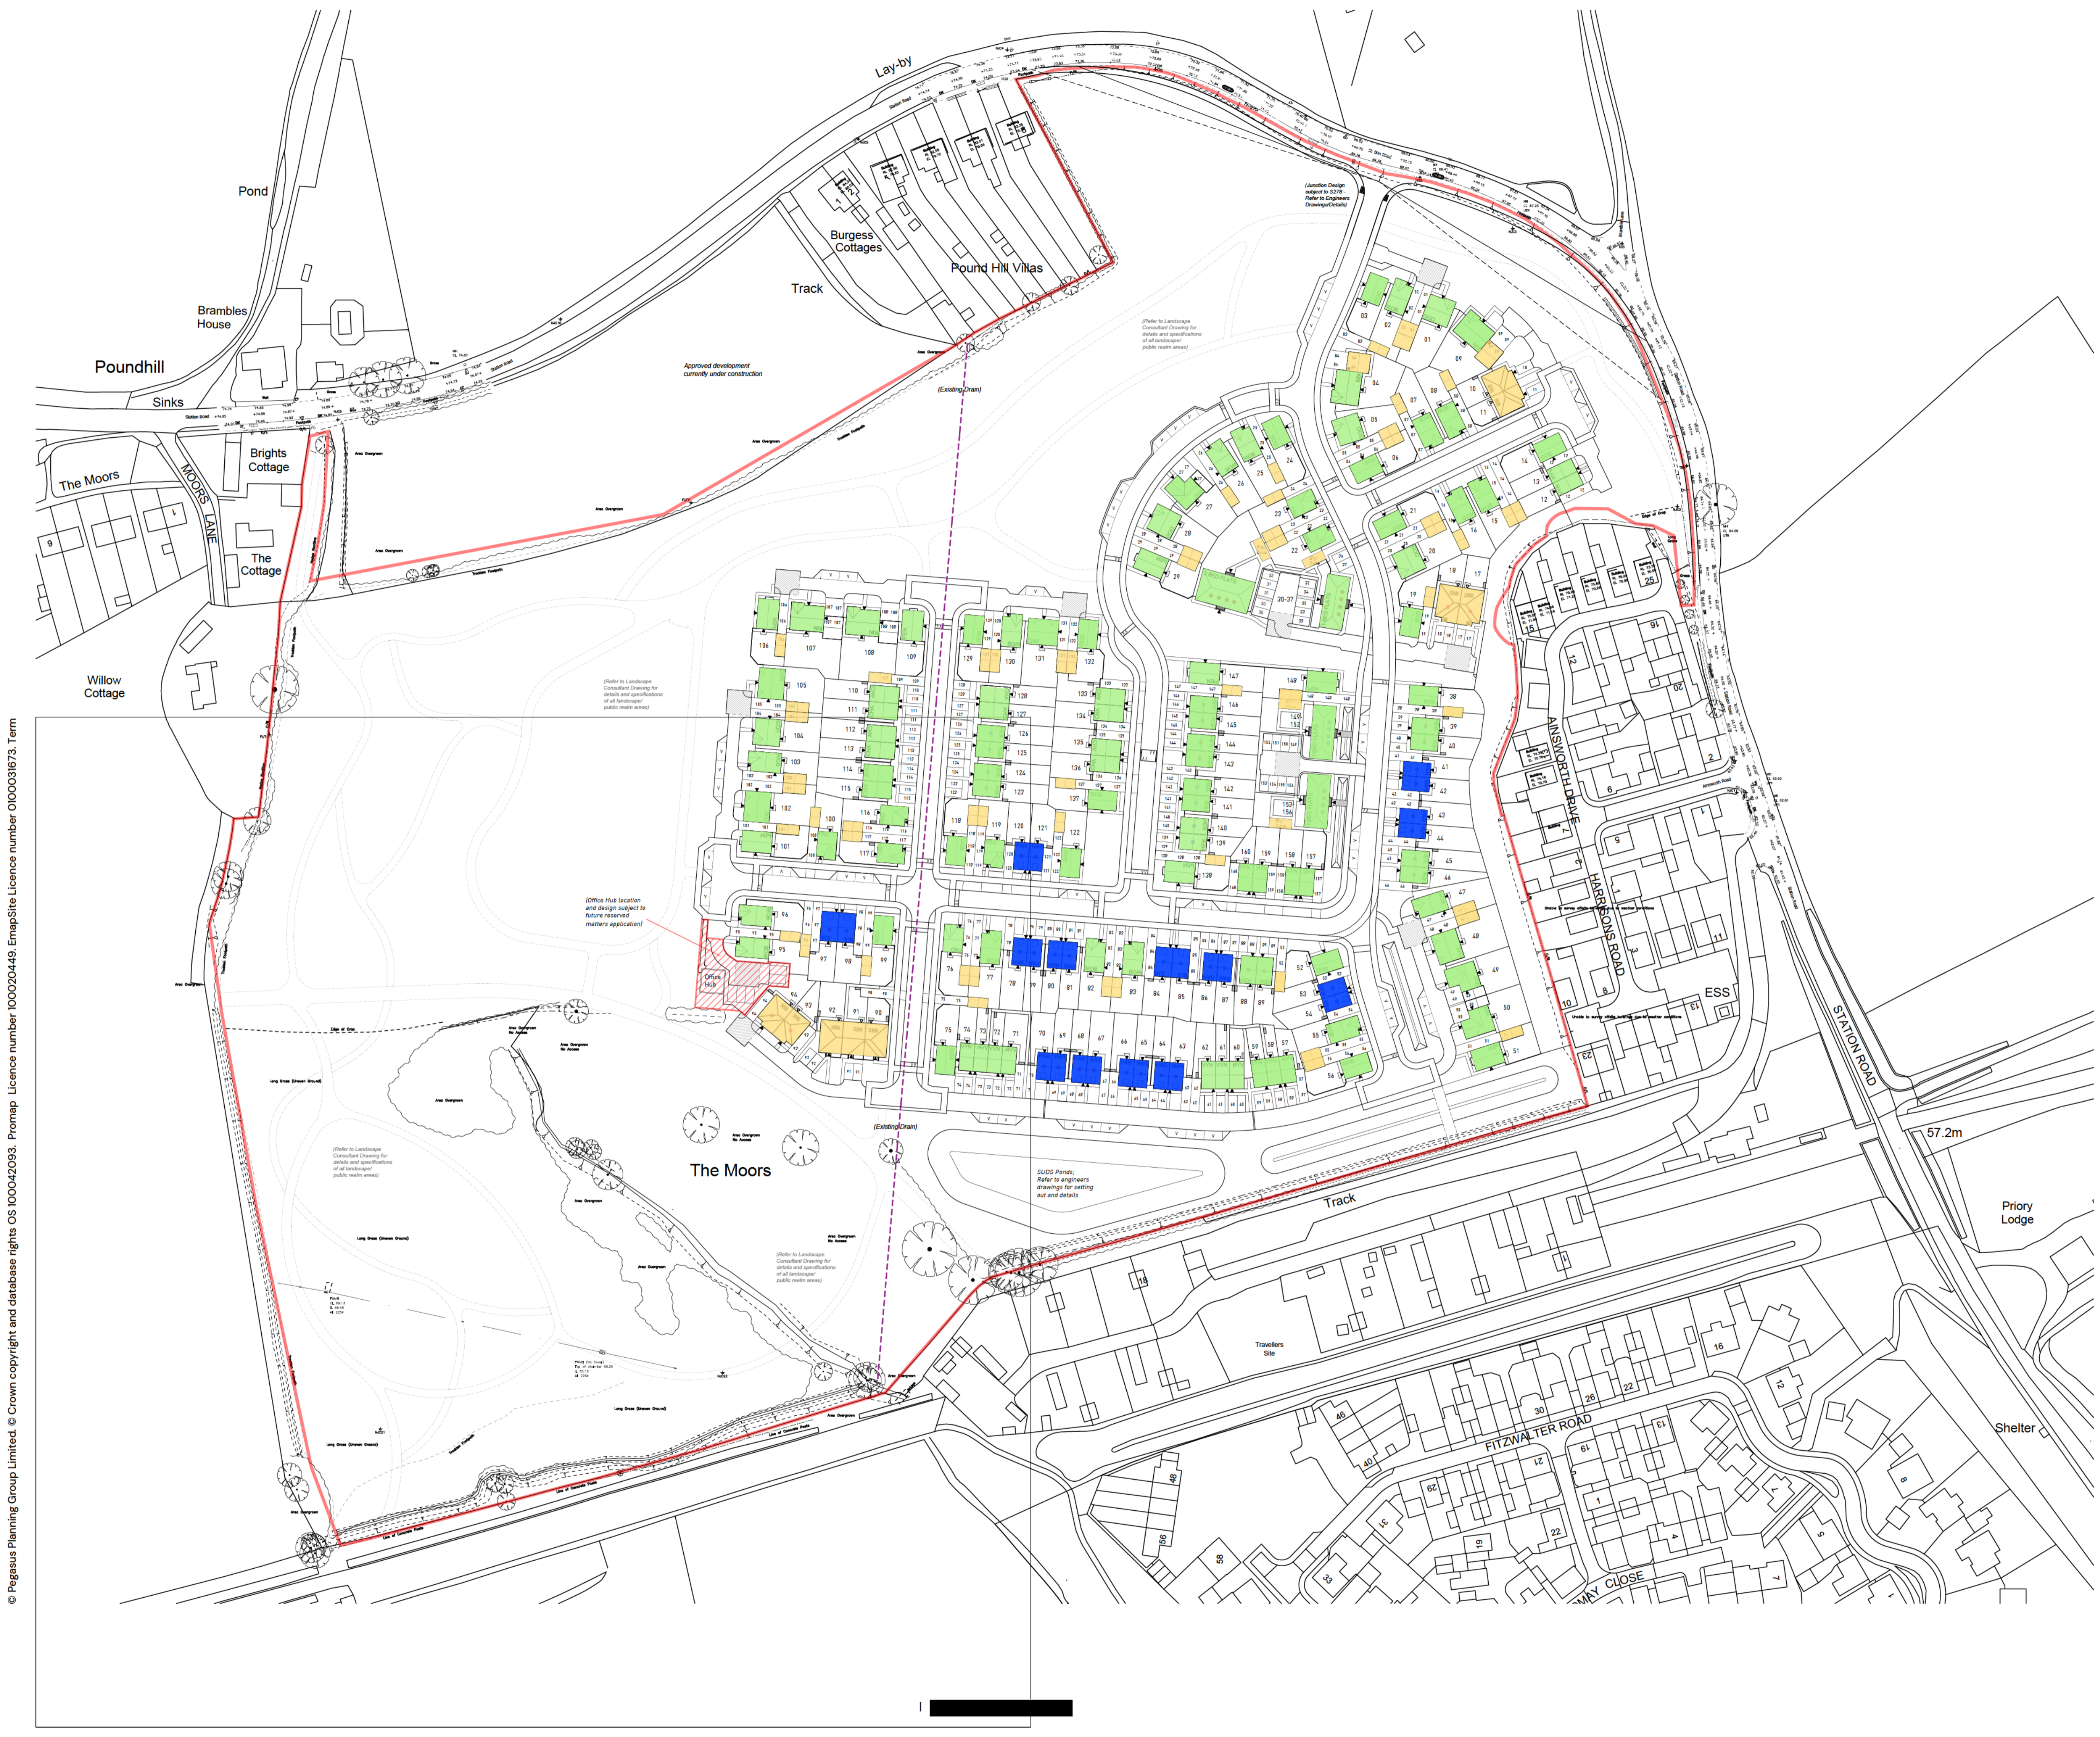

© Pegasus Planning Group Limited. © Crown copyright and database rights OS 100042093. Promap. Licence number 100020449. EmapSite Licence number 0100031673. Term

REV	DATE	DESCRIPTION	REVISED BY	APPROVED BY
D	26.02.24	Parking space length increased for Plots 1410,16,296-58, G052 renamed G05	RW	AG
C	20.12.23	Updated in line with revised layout	RW	AG
B	17.11.23	Updated in line with revised layout	RW	AG
A	29.09.23	Updated in line with revised layout	RW	AG

