


- KEY:**
- Site application boundary
 - Site ownership boundary
 - Existing trees
 - Existing trees and vegetation to be removed
 - Proposed native trees
 - Existing surrounding vegetation
 - Existing amenity grass area
 - Proposed native shrub planting
 - Existing surrounding hard landscape
 - Proposed hoggin bound gravel surface beneath and around tent canopy
 - Proposed fabric stretch tent 10m x 6m
 - Proposed electrical outlet socket for heating
 - Existing stone boundary wall
 - Aluminium Edging

- LEVELS**
- +00.000(E) Existing levels to be modified
 - +00.000(E) Existing levels to be retained
 - +00.000 Proposed new levels

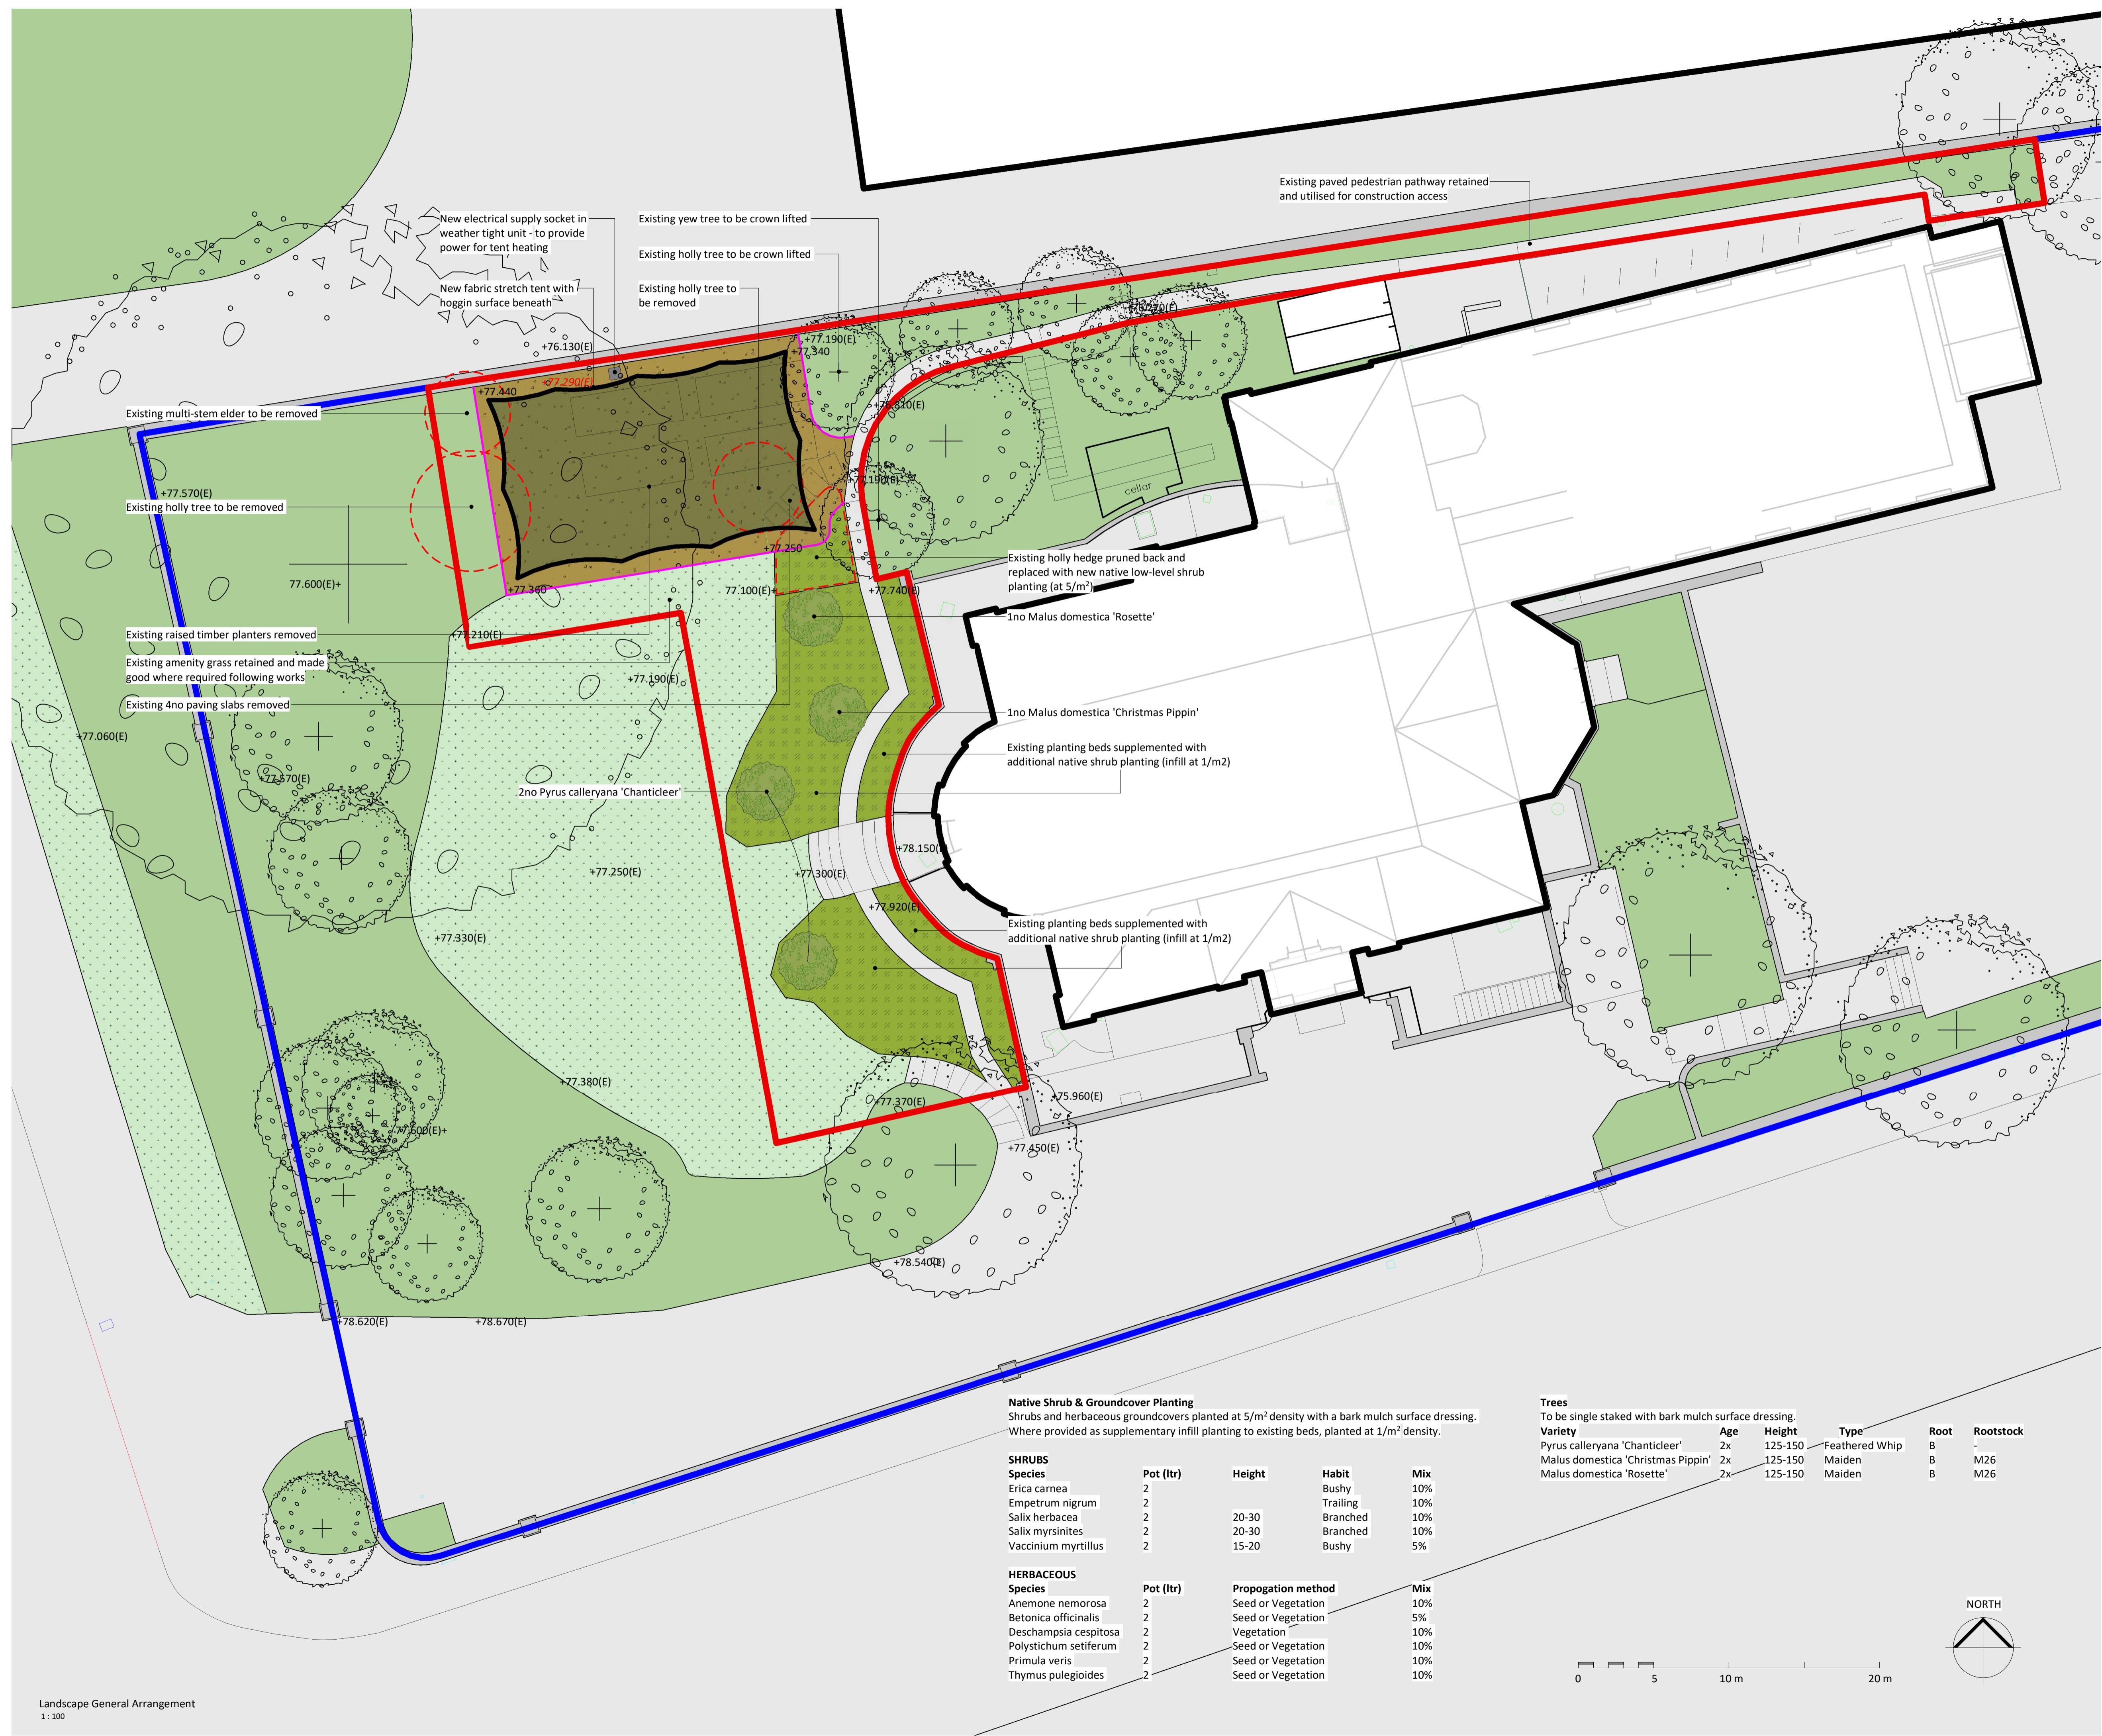



Native Shrub & Groundcover Planting
Shrubs and herbaceous groundcovers planted at 5/m² density with a bark mulch surface dressing.
Where provided as supplementary infill planting to existing beds, planted at 1/m² density.

SHRUBS	Pot (ltr)	Height	Habit	Mix
Erica carnea	2		Bushy	10%
Empetrum nigrum	2		Trailing	10%
Salix herbacea	2	20-30	Branched	10%
Salix myrsinites	2	20-30	Branched	10%
Vaccinium myrtillus	2	15-20	Bushy	5%

HERBACEOUS	Pot (ltr)	Propogation method	Mix
Anemone nemorosa	2	Seed or Vegetation	10%
Betonica officinalis	2	Seed or Vegetation	5%
Deschampsia cespitosa	2	Vegetation	10%
Polystichum setiferum	2	Seed or Vegetation	10%
Primula veris	2	Seed or Vegetation	10%
Thymus pulegioides	2	Seed or Vegetation	10%

Trees
To be single staked with bark mulch surface dressing.

Variety	Age	Height	Type	Root	Rootstock
Pyrus calleryana 'Chanticleer'	2x	125-150	Feathered Whip	B	-
Malus domestica 'Christmas Pippin'	2x	125-150	Maiden	B	M26
Malus domestica 'Rosette'	2x	125-150	Maiden	B	M26

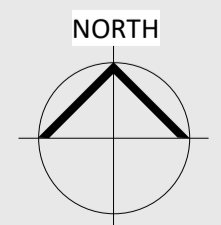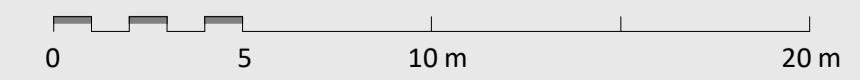

PL	PL01	11/03/2024	Issued for Planning	STATUS	REV	DATE	DESCRIPTION	REVISD BY
								ZM
CLIENT								CHECKED BY
Stride Treglown								BK
ORIGINATOR NO								156459

CONSULTANT
STRIDE TREGLOWN
www.stridetreglown.com © Stride Treglown Limited 2024

PROJECT
Garden Enhancements
Promenade House
Bristol
BS8 3NE

DRAWING TITLE
Landscape General Arrangement

STATUS CODE
PL : Authorized and accepted As indicated@A1

DRAWING USAGE: PLANNING ISSUE
PROJECT - ORIGINATOR - VOLUME - LEVEL - TYPE - ROLE - CLASS - NUMBER STATUS_REVISION
156459-STL-XX-XX-DR-L-09000 PL_PL01