

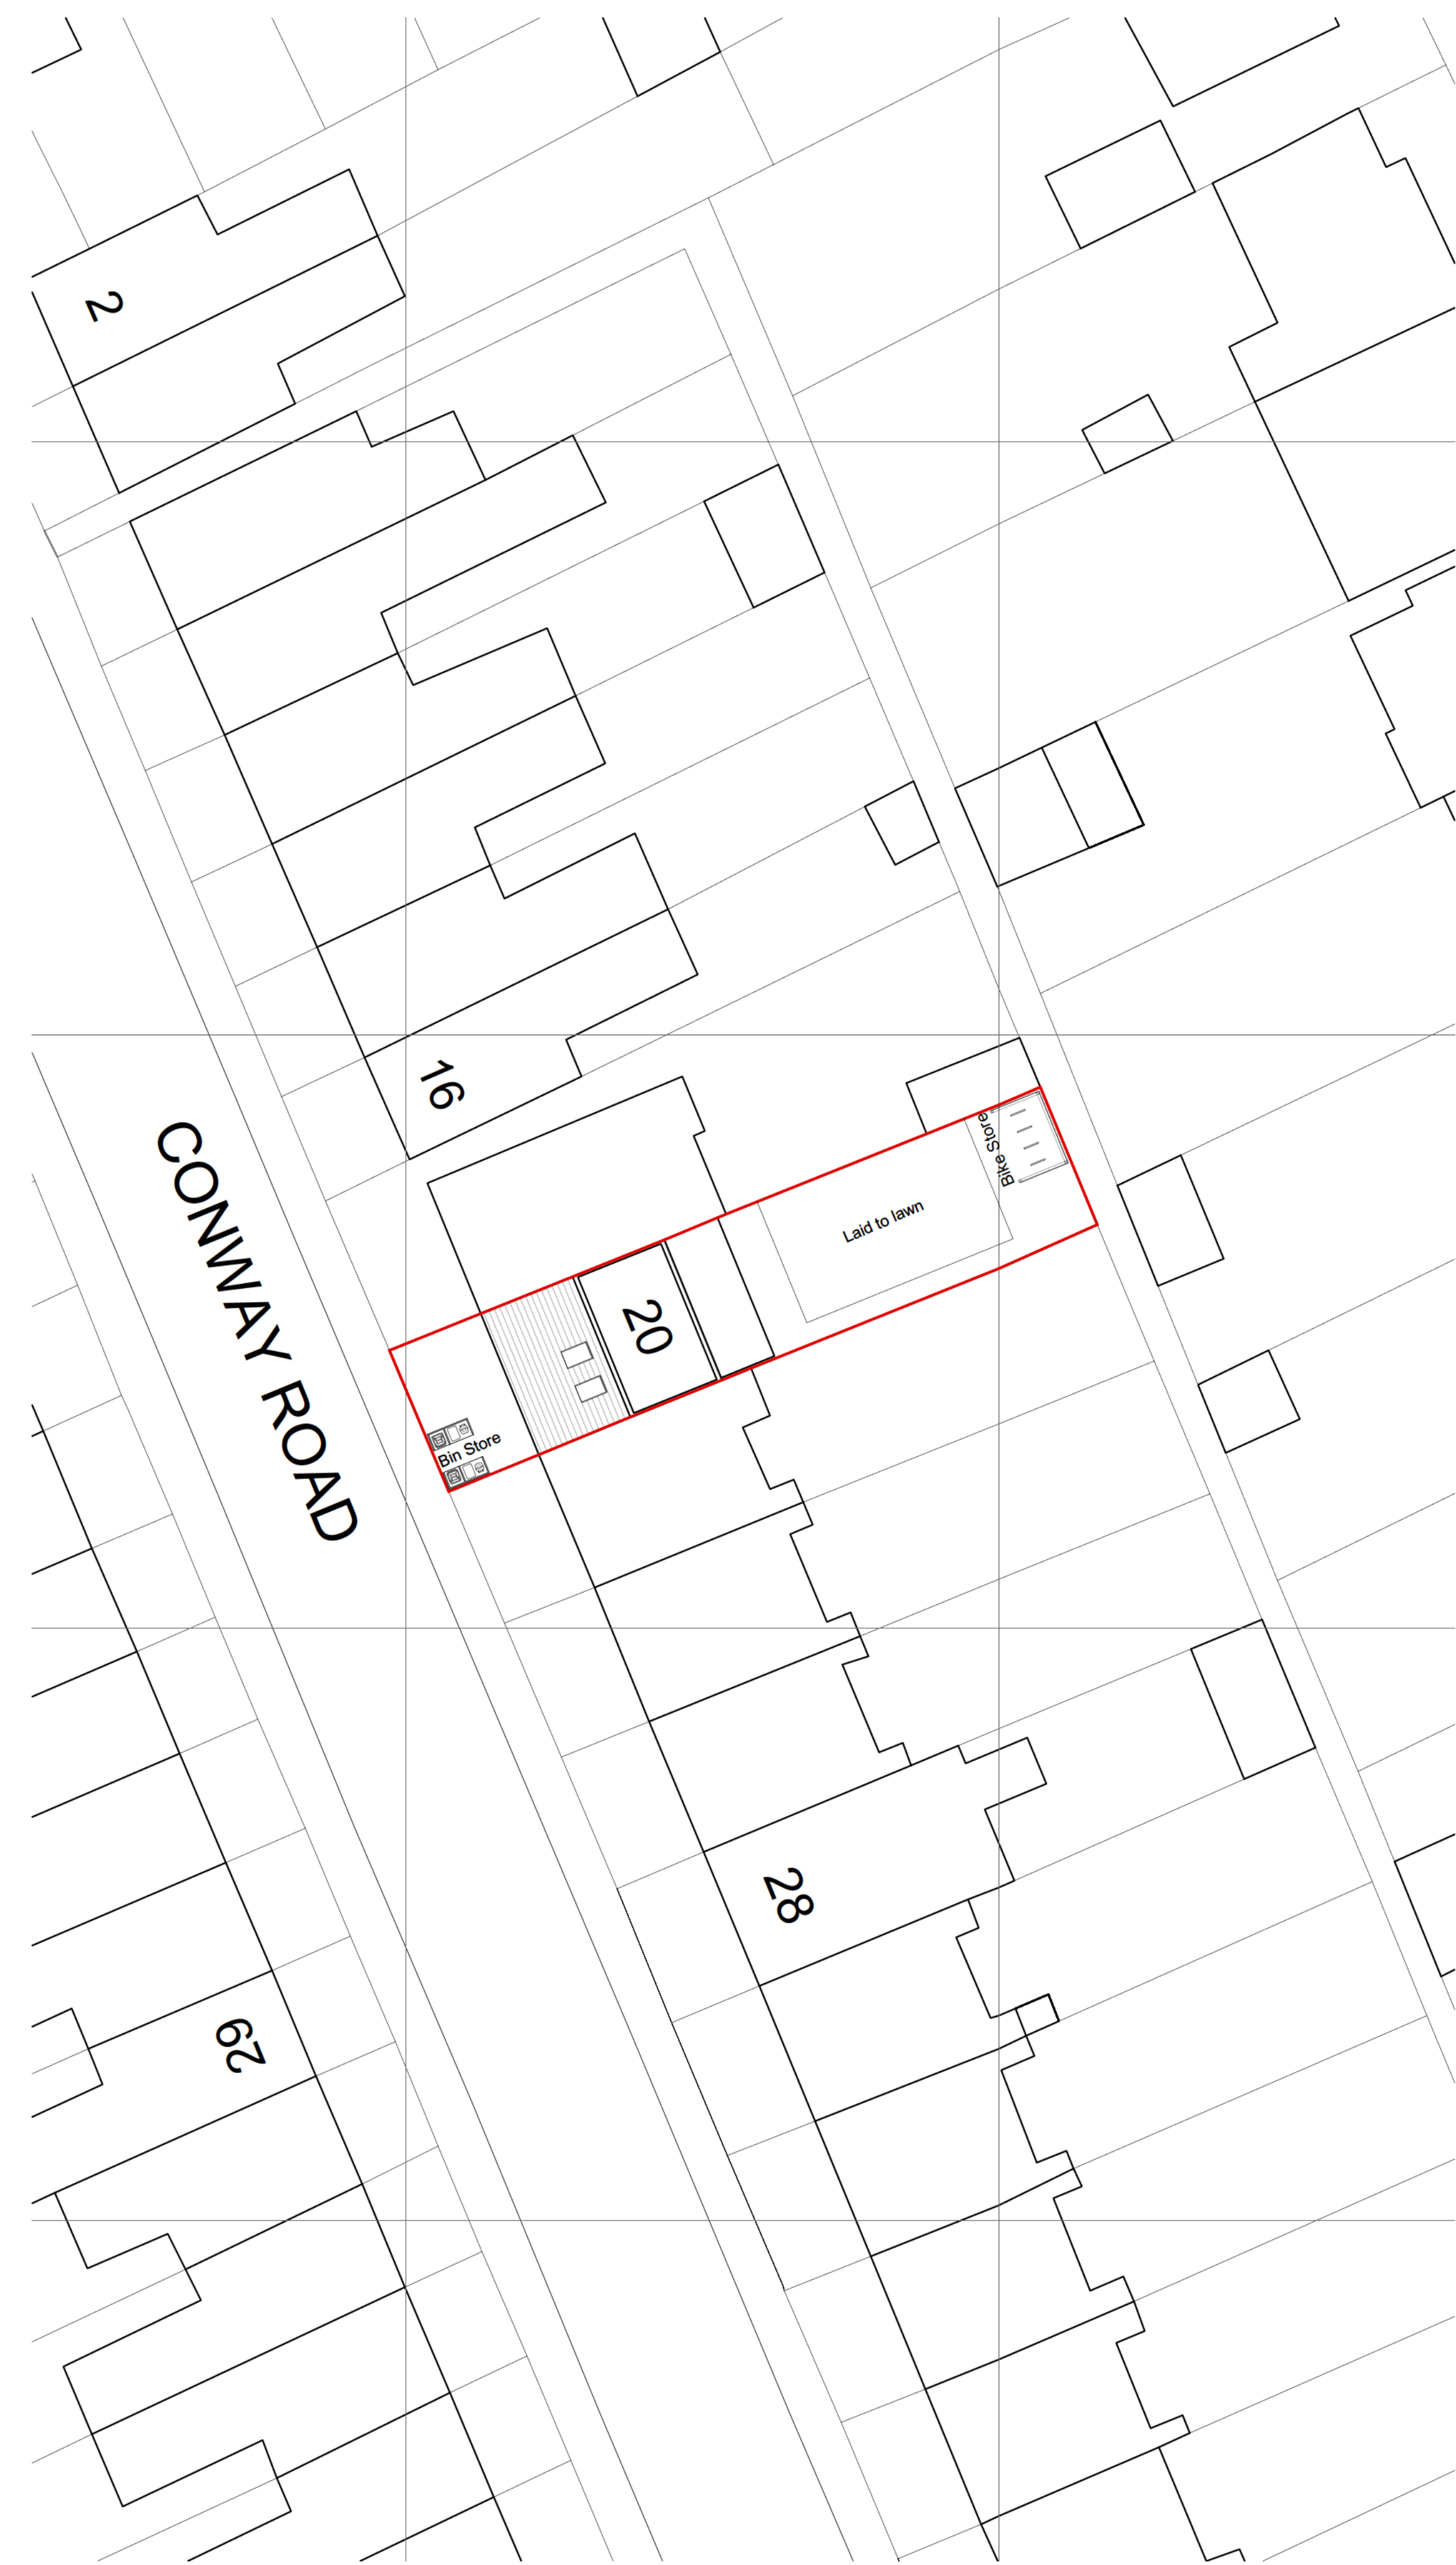
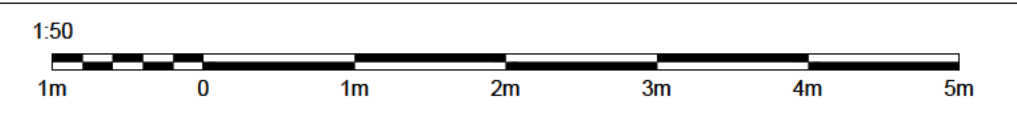
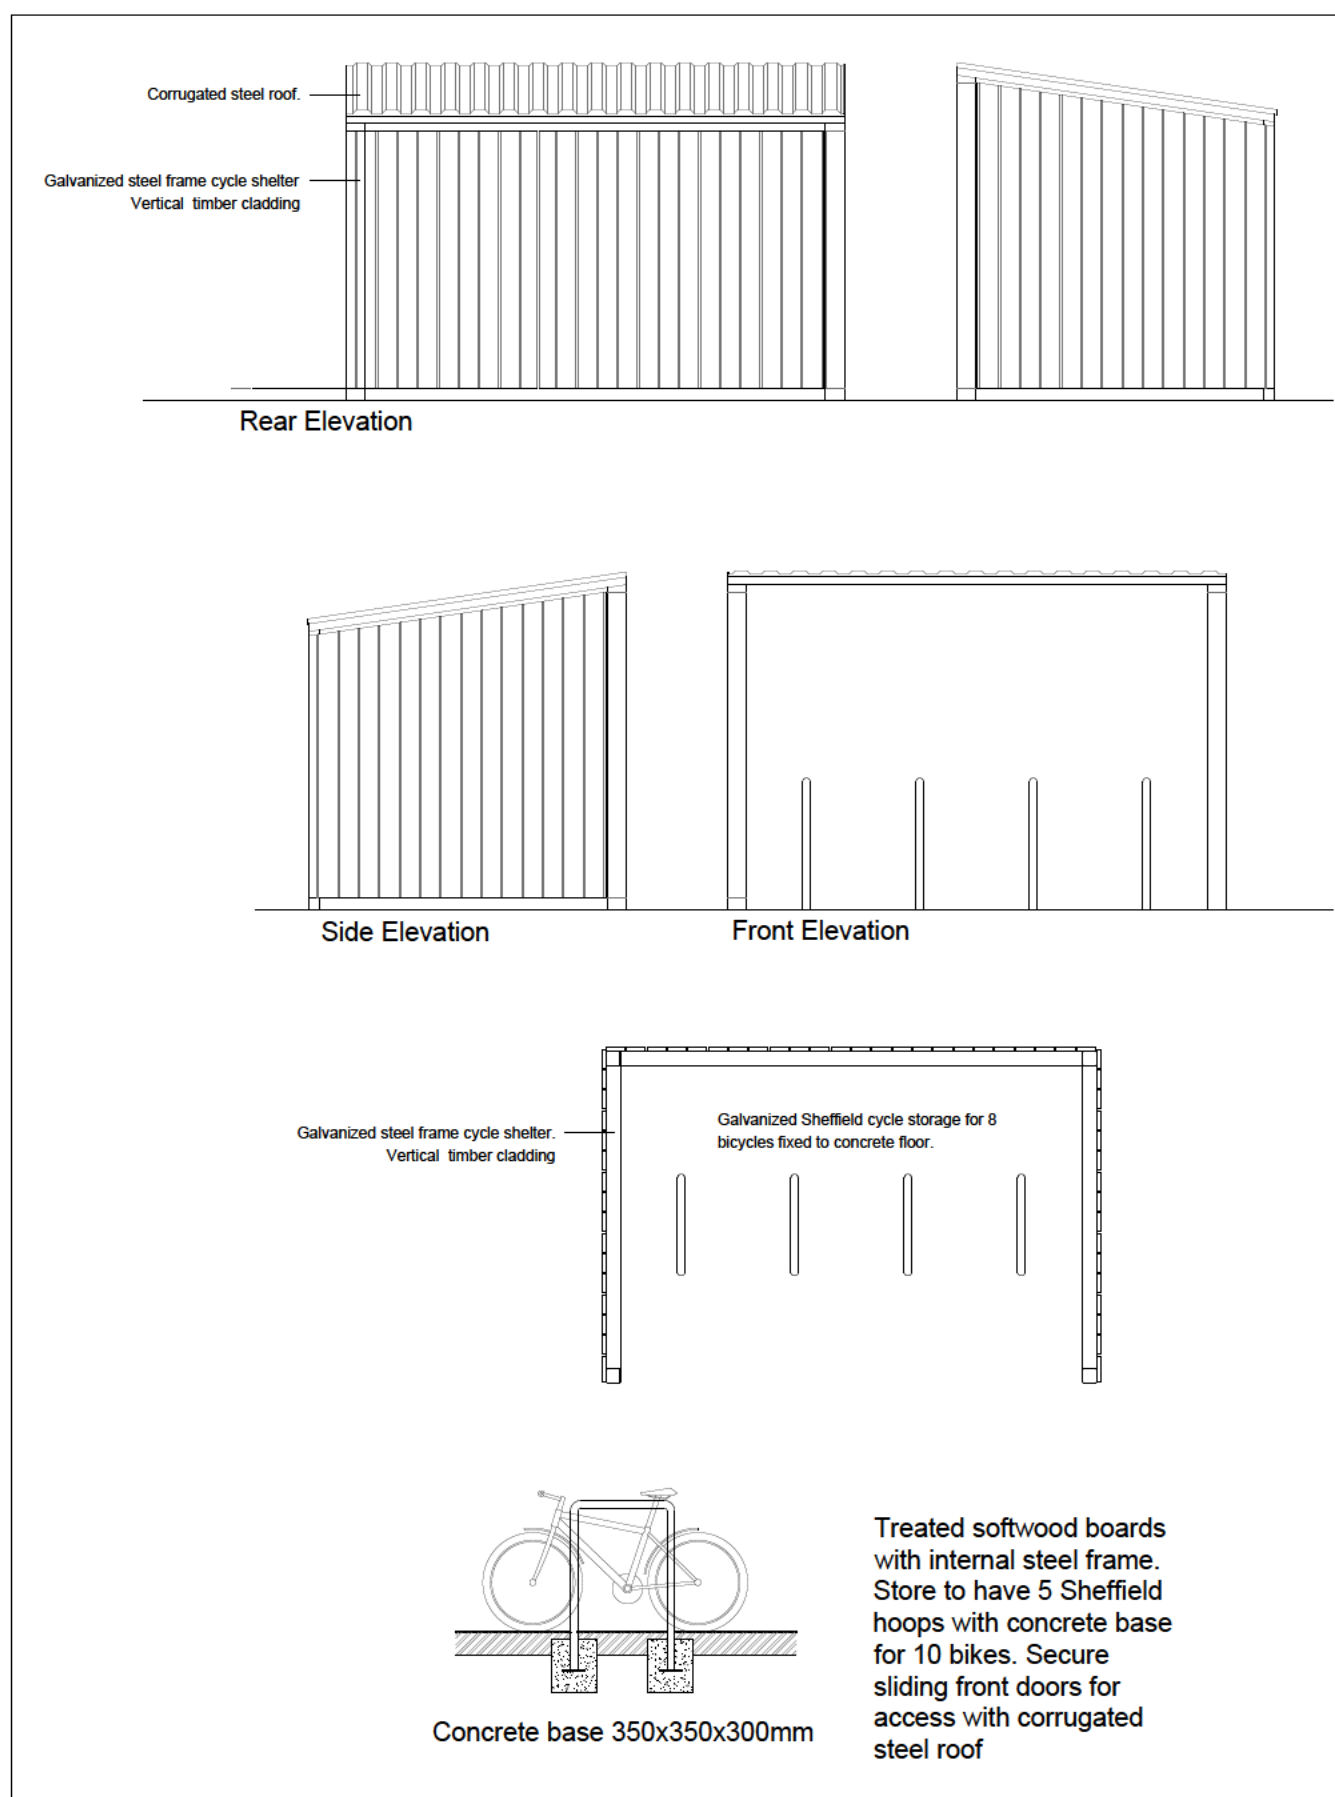


Existing Block Plan

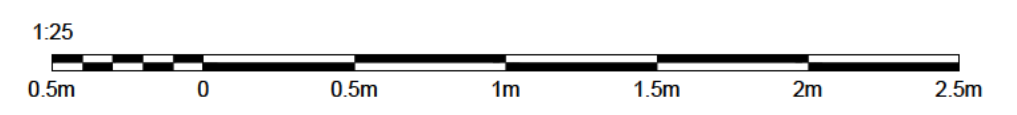

Proposed Block Plan

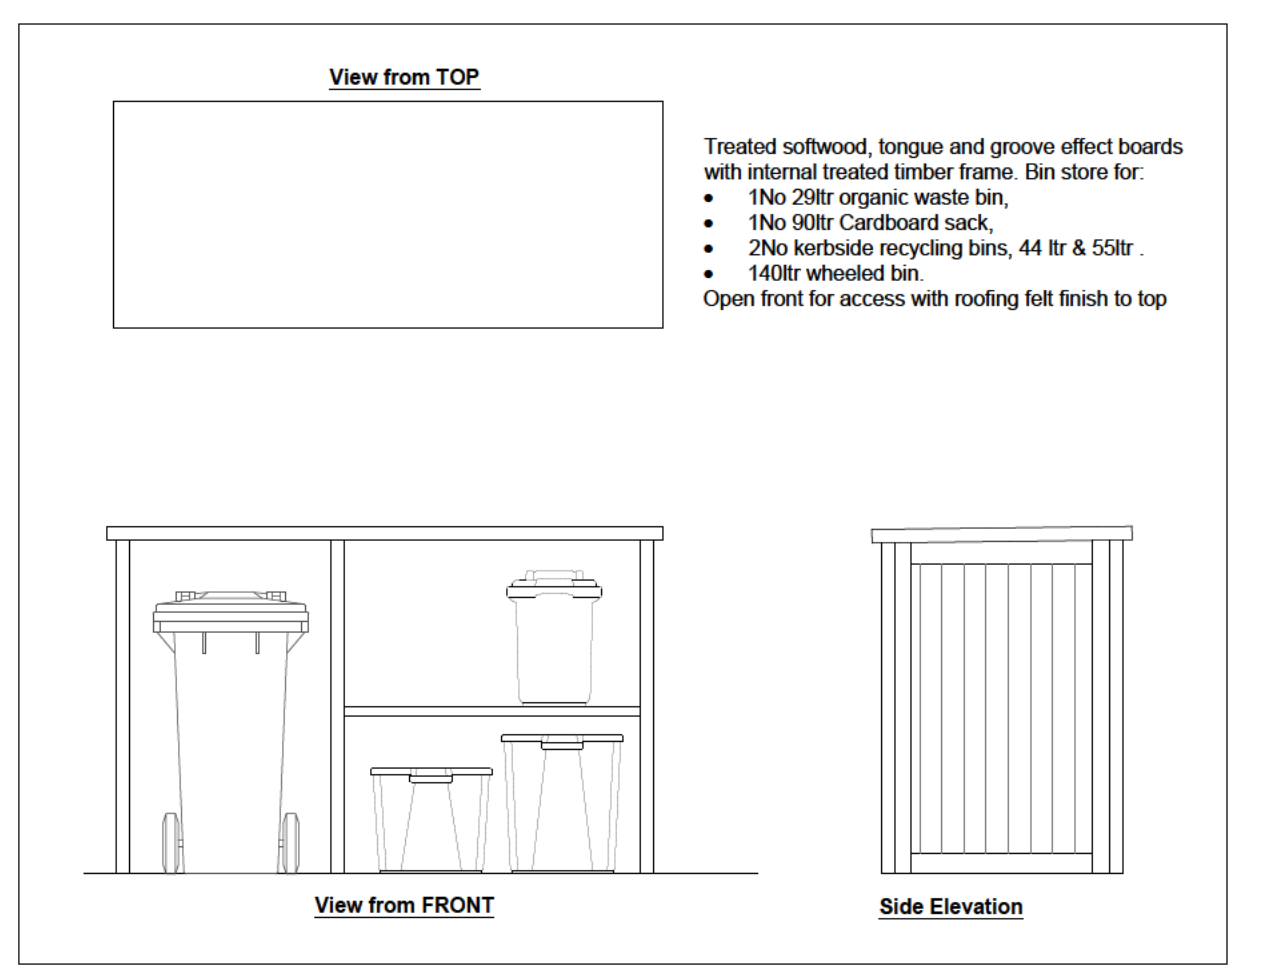

PROJECT:
20 Conway Road
Bristol

TITLE:
Existing & Proposed Block Plans

SCALE: 1:200 @ A1 **DATE:** Feb' 2024 **DRAWN BY:** JM

DRAWING NUMBER: 4259.PL2.02 **REVISION:** A

