

HARBOUR LIMITS MAP

FOLKESTONE HARBOUR COMPANY LIMITED
 FOLKESTONE HARBOUR
 2017


PLANS, SECTIONS AND MAP REFERRED TO IN FOLKESTONE HARBOUR REVISION ORDER 2017

I HEREBY CERTIFY THAT THIS IS THE MAP REFERRED TO IN ARTICLE 2 OF THE FOLKESTONE HARBOUR REVISION ORDER 2017

DATE 24-04-17 SIGNED J. Hurrell
 CHIEF EXECUTIVE OFFICER OF THE MARINE MANAGEMENT ORGANISATION

Notes

1. TOPOGRAPHIC SURVEY, REF. 5963-2d, National DATED SEPTEMBER 2008
2. WHERE APPROPRIATE THE ORDNANCE SURVEY HAS BEEN REPLACED BY THE SITE TOPOGRAPHICAL SURVEY
3. THIS DRAWING HAS BEEN SET OUT TO NATIONAL GRID

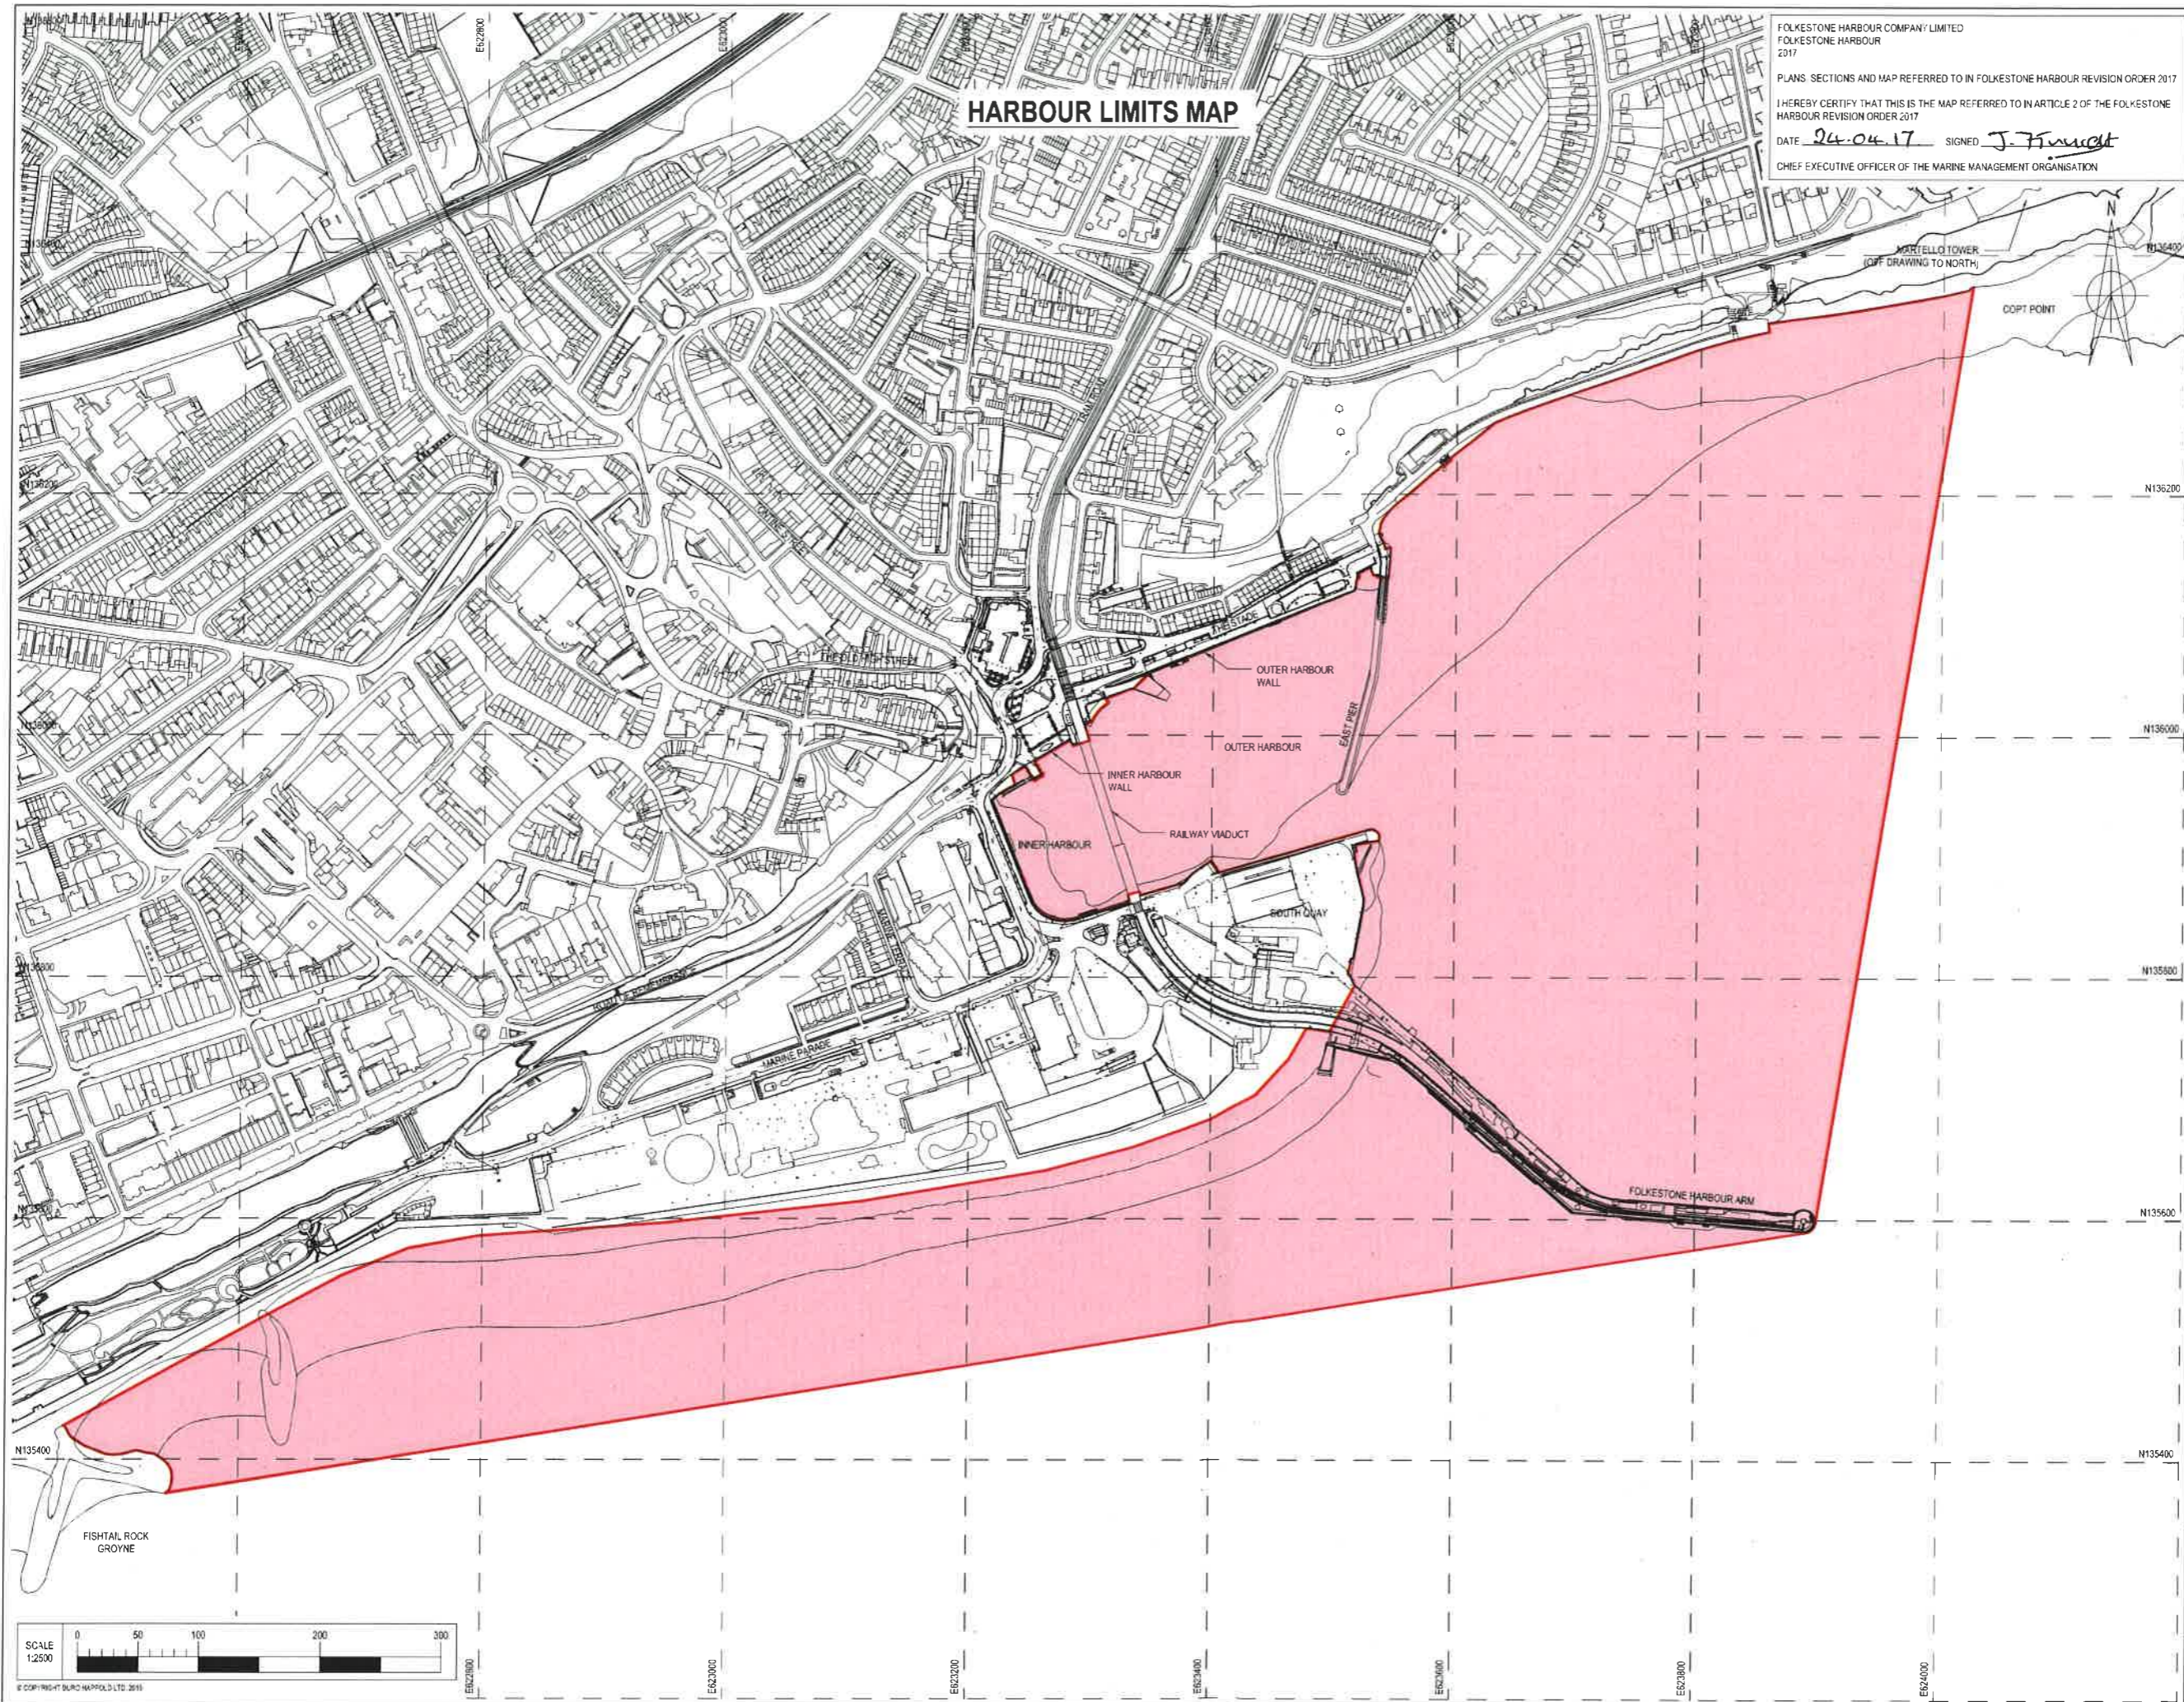

LEGEND

HARBOUR LIMITS

Rev	Description	Date	By	CHK
01	FOR APPROVAL AMENDMENT TO HRO YEAR	28/03/2017	SM	PNB
00	FOR HRO APPROVAL	19/08/15	SM	PNB

APPROVAL

Comden Mill
 Lower Bristol Road
 Bath BA2 3DU
 UK

Tel: +44 (0)1225 320600
 Fax: +44 (0)1225 787 4148
 Email: 027011@burohappold.com
 Web: www.burohappold.com

Buro Happold
 Consulting Engineers

Project: FOLKESTONE HARBOUR REVISION ORDER 2017
 Dwg Title: HARBOUR LIMITS MAP

Scale: A1 1:2500	Job No: 027011
Drawn by: SM	Drawing No: HRO5
Checked by: PNB	Rev: 01
Date: AUGUST 2015	

