


Plans for Hotwell Road 1

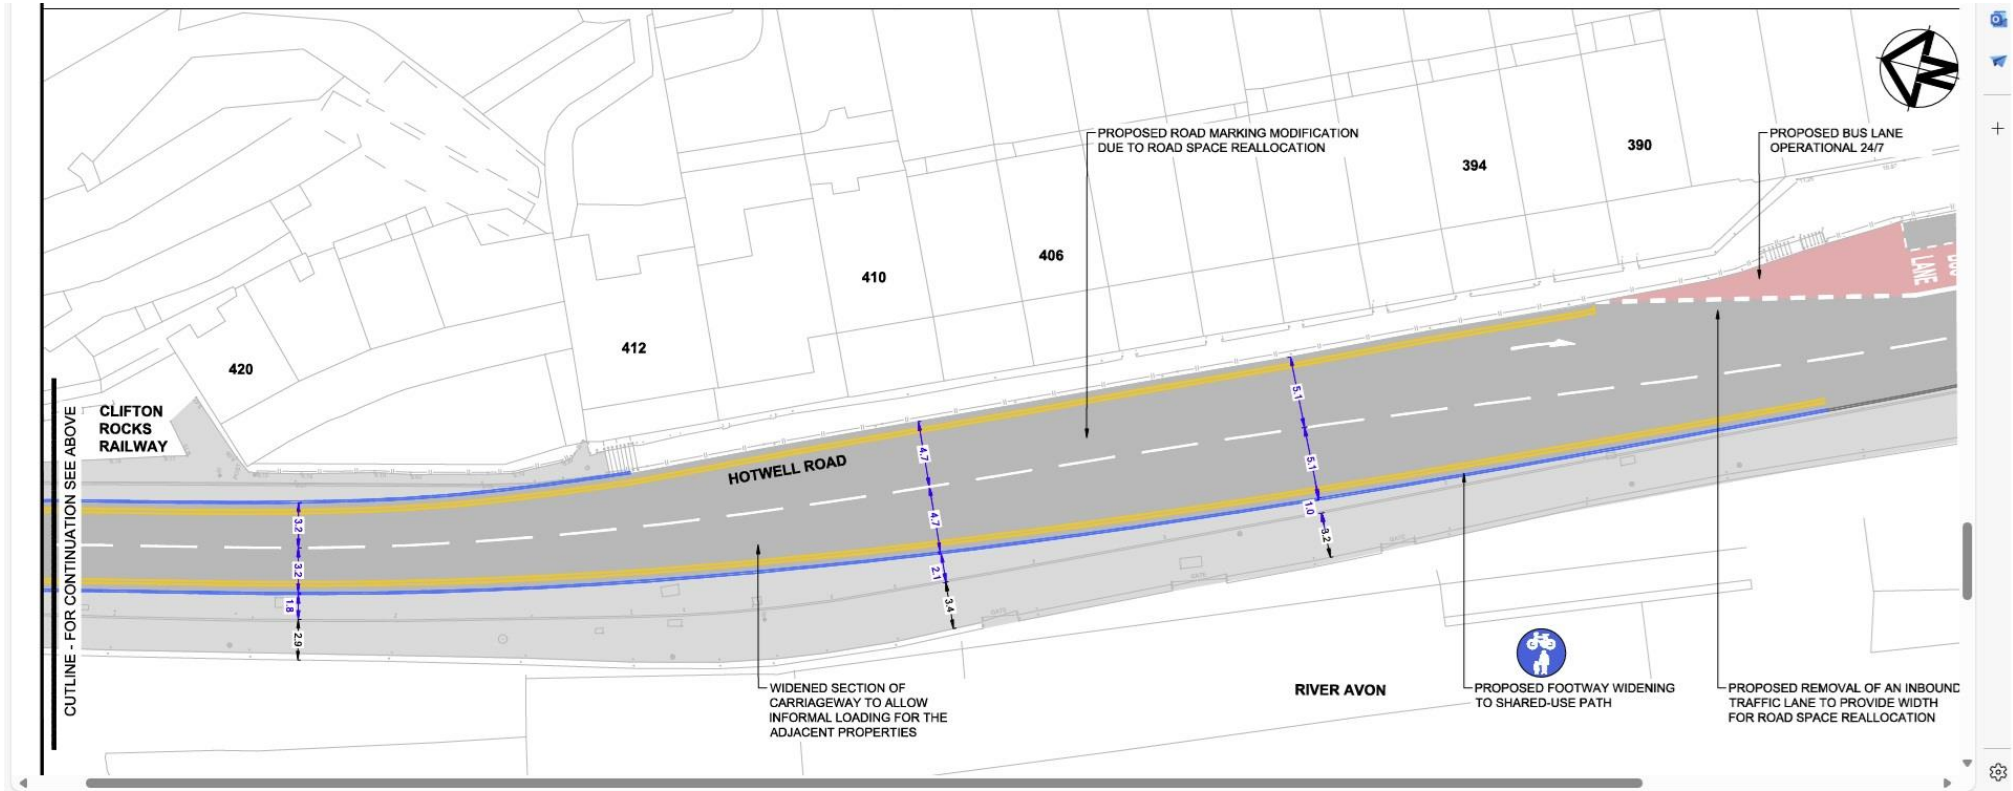

Plans for Hotwell Road 2

