




SO

T L 5227 S E B 1:500 LV

FOR CONTINUATION SEE SHEET T L 5227 S W B

FOR CONTINUATION SEE SHEET T L 5227 S W B

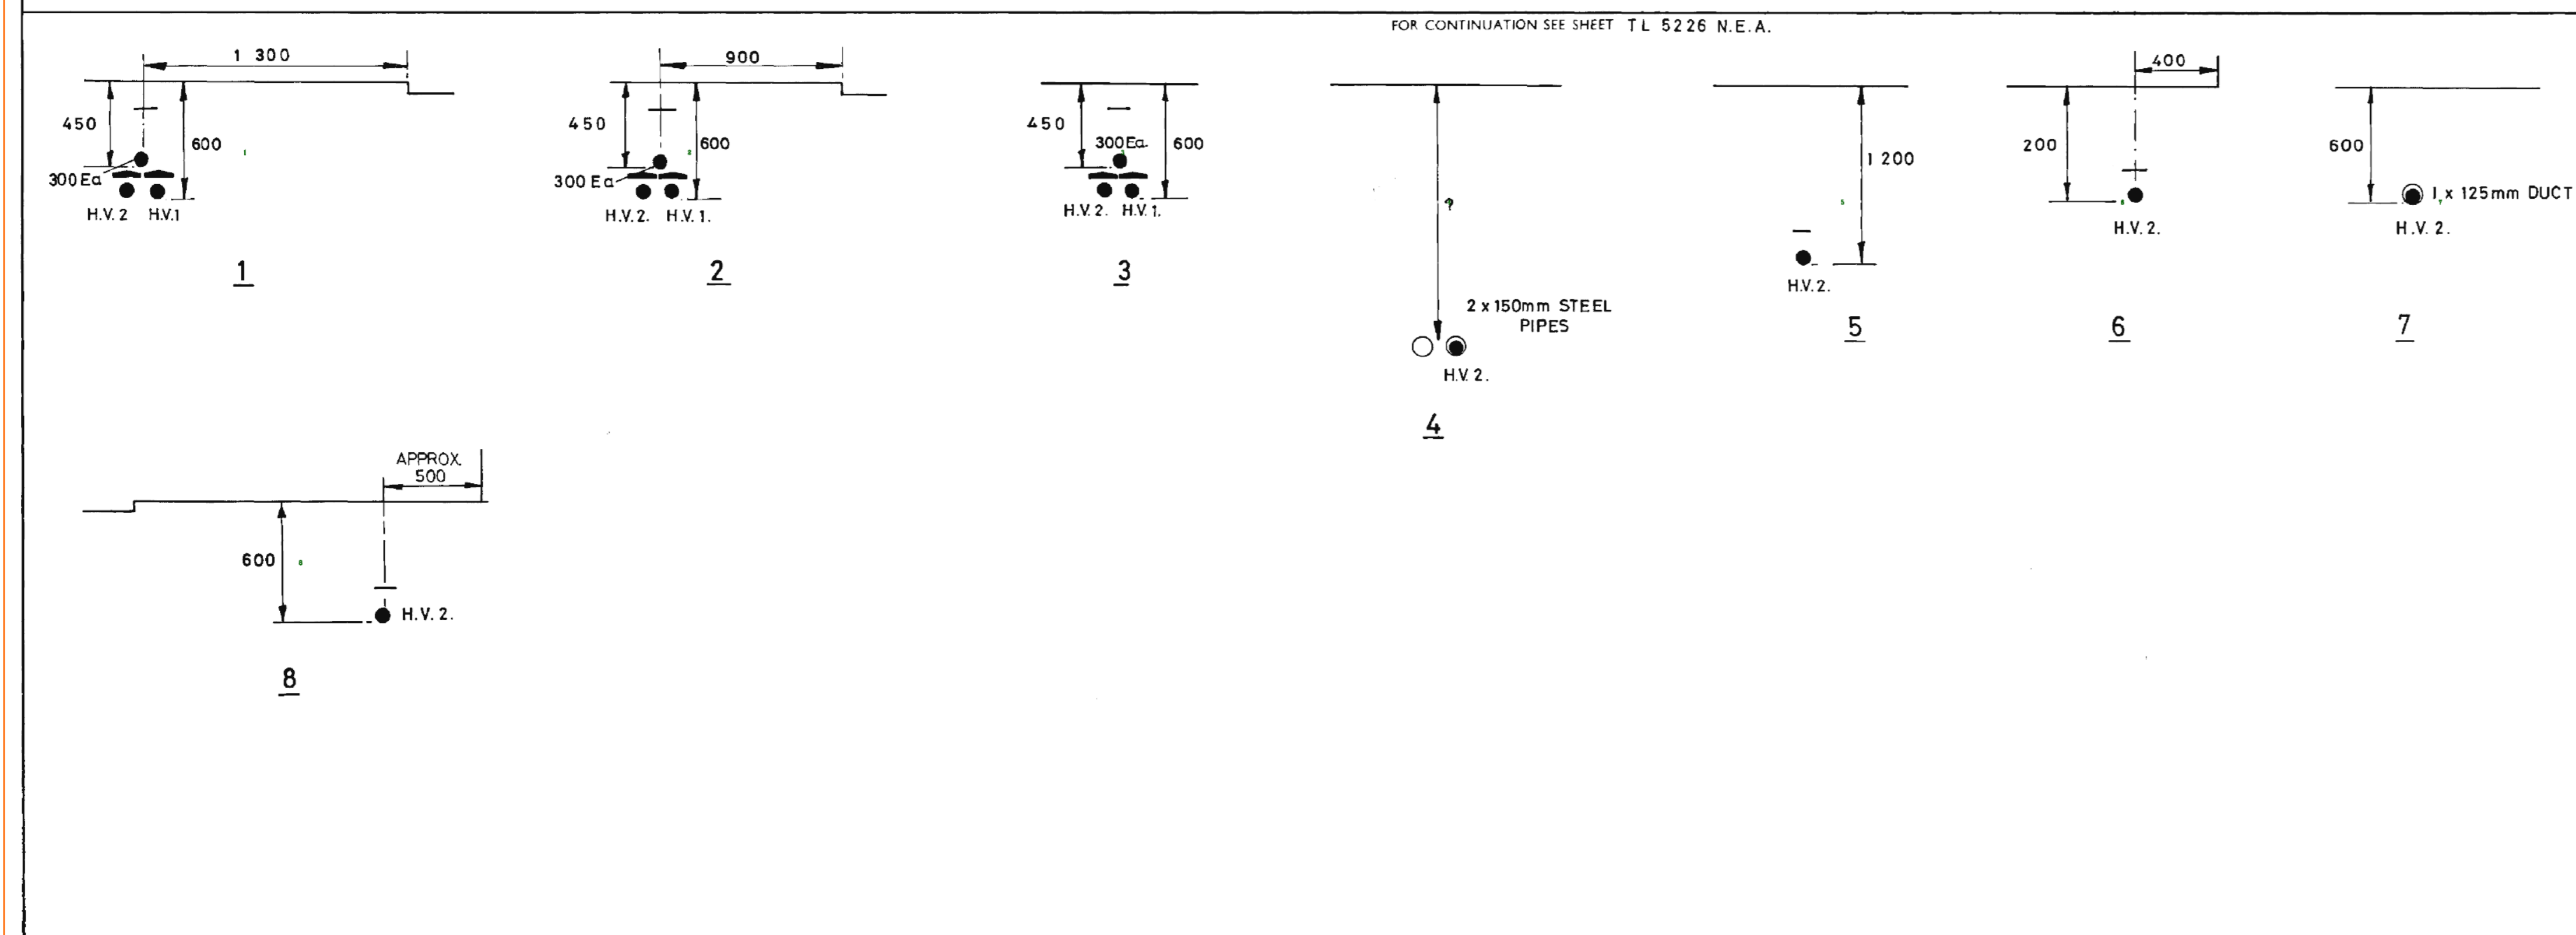

FOR CONTINUATION SEE SHEET T L 5226 N.E.A.

PILOT CABLES AND HIGH VOLTAGE CABLES

Serial numbers refer to this sheet only and lengths are to sheet edge

No.	kV	Size	Cores	Designation	Lengths		No.	kV	Size	Cores	Designation	Lengths	
					metres	yards						metres	yards
H.V.1	11	95 AL	3C	GOLD CL - ELSENHAM STATION									
H.V.2	11	95 AL	3C	GOLD CL - POLE 7									
					Total length							Total length	

NOTES (1) FOR FULL DETAILS OF 33 kV CABLES REFERENCE SHOULD BE MADE TO THE PRIMARY RECORDS  
 (2) E DENOTES CNE CABLE, a DENOTES ALPEx TYPE  
 N.B. THIS SHEET IS TRACED FROM A NATIONAL GRID SHEET



1:500 SCALE LV/G MAINS

LOCATION  
 ELSENHAM

DIMENSIONS IN MILLIMETRES  
 REPRODUCED FROM OR BASED UPON THE ORDINANCE SURVEY MAP WITH THE SANCTION OF THE CONTROLLER OF HM. STATIONERY OFFICE. CROWN COPYRIGHT RESERVED.  
 SERVICES FOR DETAILS OF SERVICE CABLE REFERENCE SHOULD BE MADE TO THE SERVICE CARDS IN THE DISTRICT OFFICE.

SHEET NO.  
 T L 5227 S.E.B.  
 SUPPLEMENTARY SHEET NO.

ISSUE  
 C

DATE  
 11.8.81.