




Chase New Homes  
Jasmine House  
8 Parkway  
Welwyn Garden City  
AL8 6HG

Tel: 01707 660 660

*The Excitement is Building*

NOTES

multi user green route materials as indicated on DCA landscaping drawing L21041.01.0 C

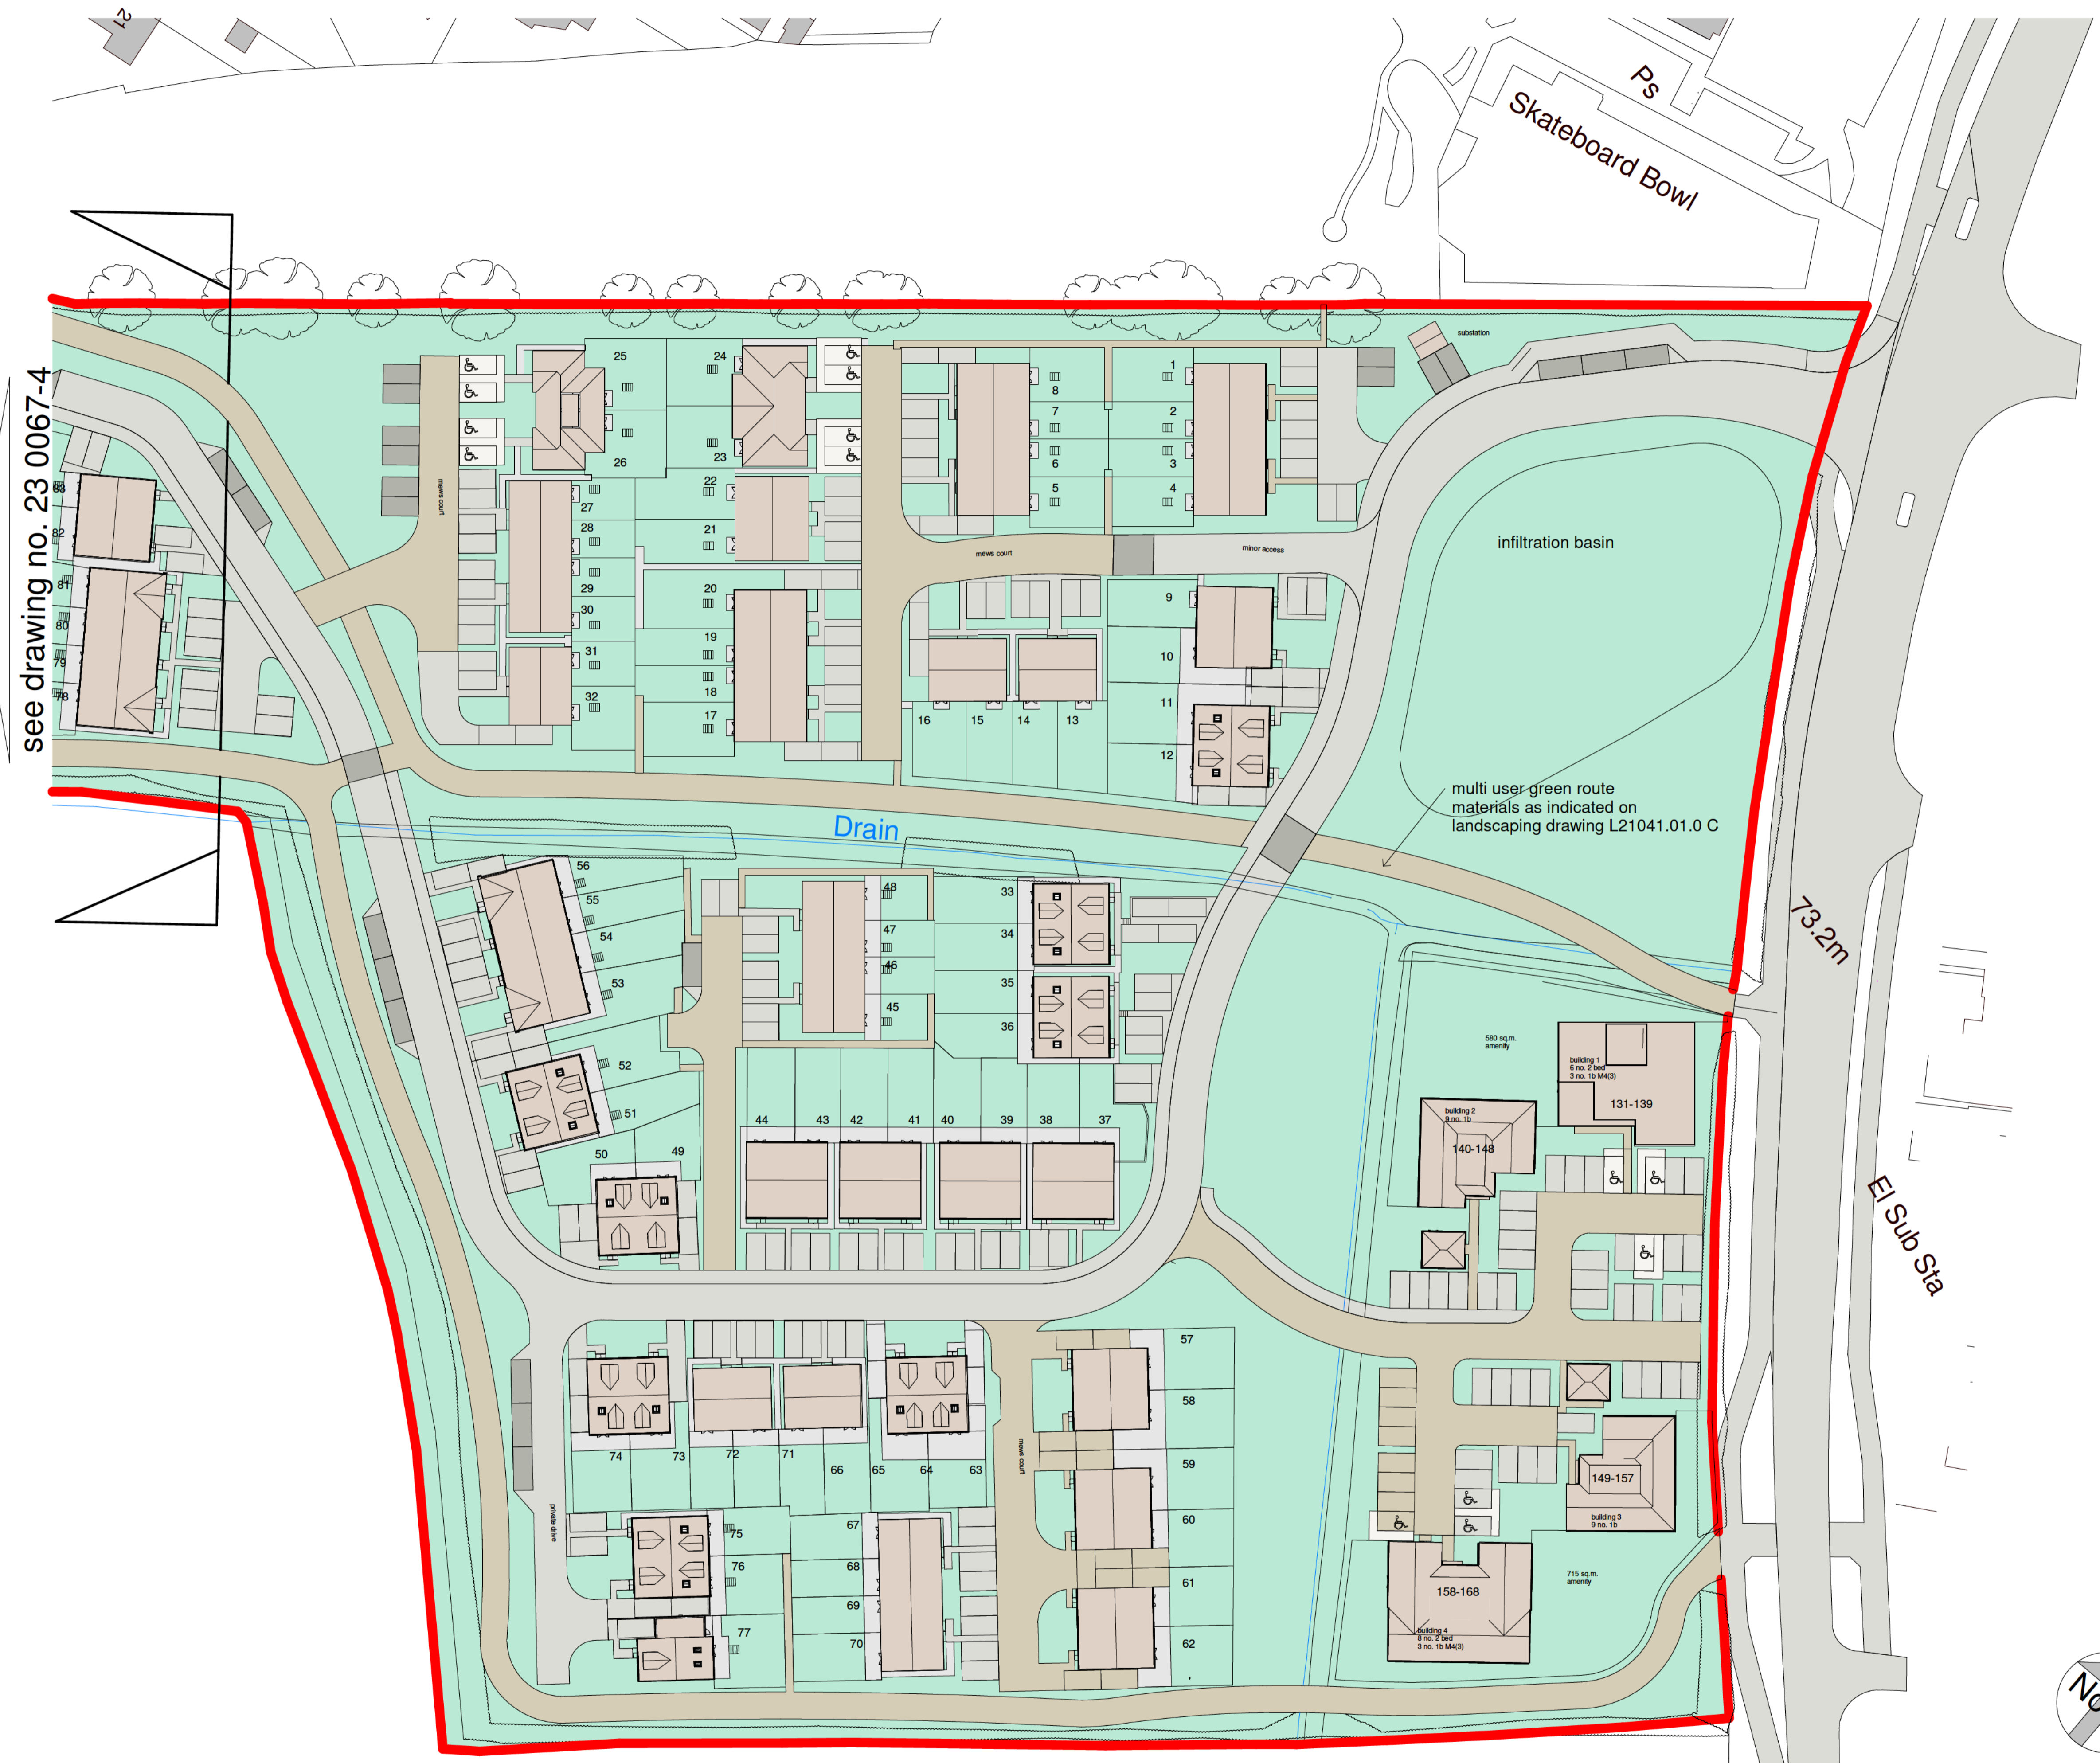

see drawing no. 23 0067-4

**Block plan-North**  
1 : 500

G	footpath to main access widened to provide cycle path	08/05/2024
F	crossing points added	30/01/2024
E	blue badge parking revised	24/01/2024
D	general revisions, reduced ridge heights	23/01/2024
C	multi user green route indicated materials referenced	21/11/2023
B	patios and paths indicated	16/11/2023
A	blue badge parking indicated	02/11/2023

REV	AMENDMENTS	DATE

DRAWN BY	Author	DATE	09/19/23
SCALE (@ A1)	1:500	PROJECT NUMBER	Project Number
CHECKED BY	Checker	APPROVED	

TITLE  
Block plan-north east parcel

PROJECT  
Thaxted Road, saffron Walden

DRAWING NUMBER  
**23 0067-3 G**