


NOTES:
 NOTE: NO DIMENSIONS TO BE SCALED FOR CONSTRUCTION. DRAWINGS MAY BE SCALED FOR PLANNING PURPOSES ONLY. ALL DIMENSIONS TO BE CHECKED ON SITE. COPYRIGHT RESERVED.

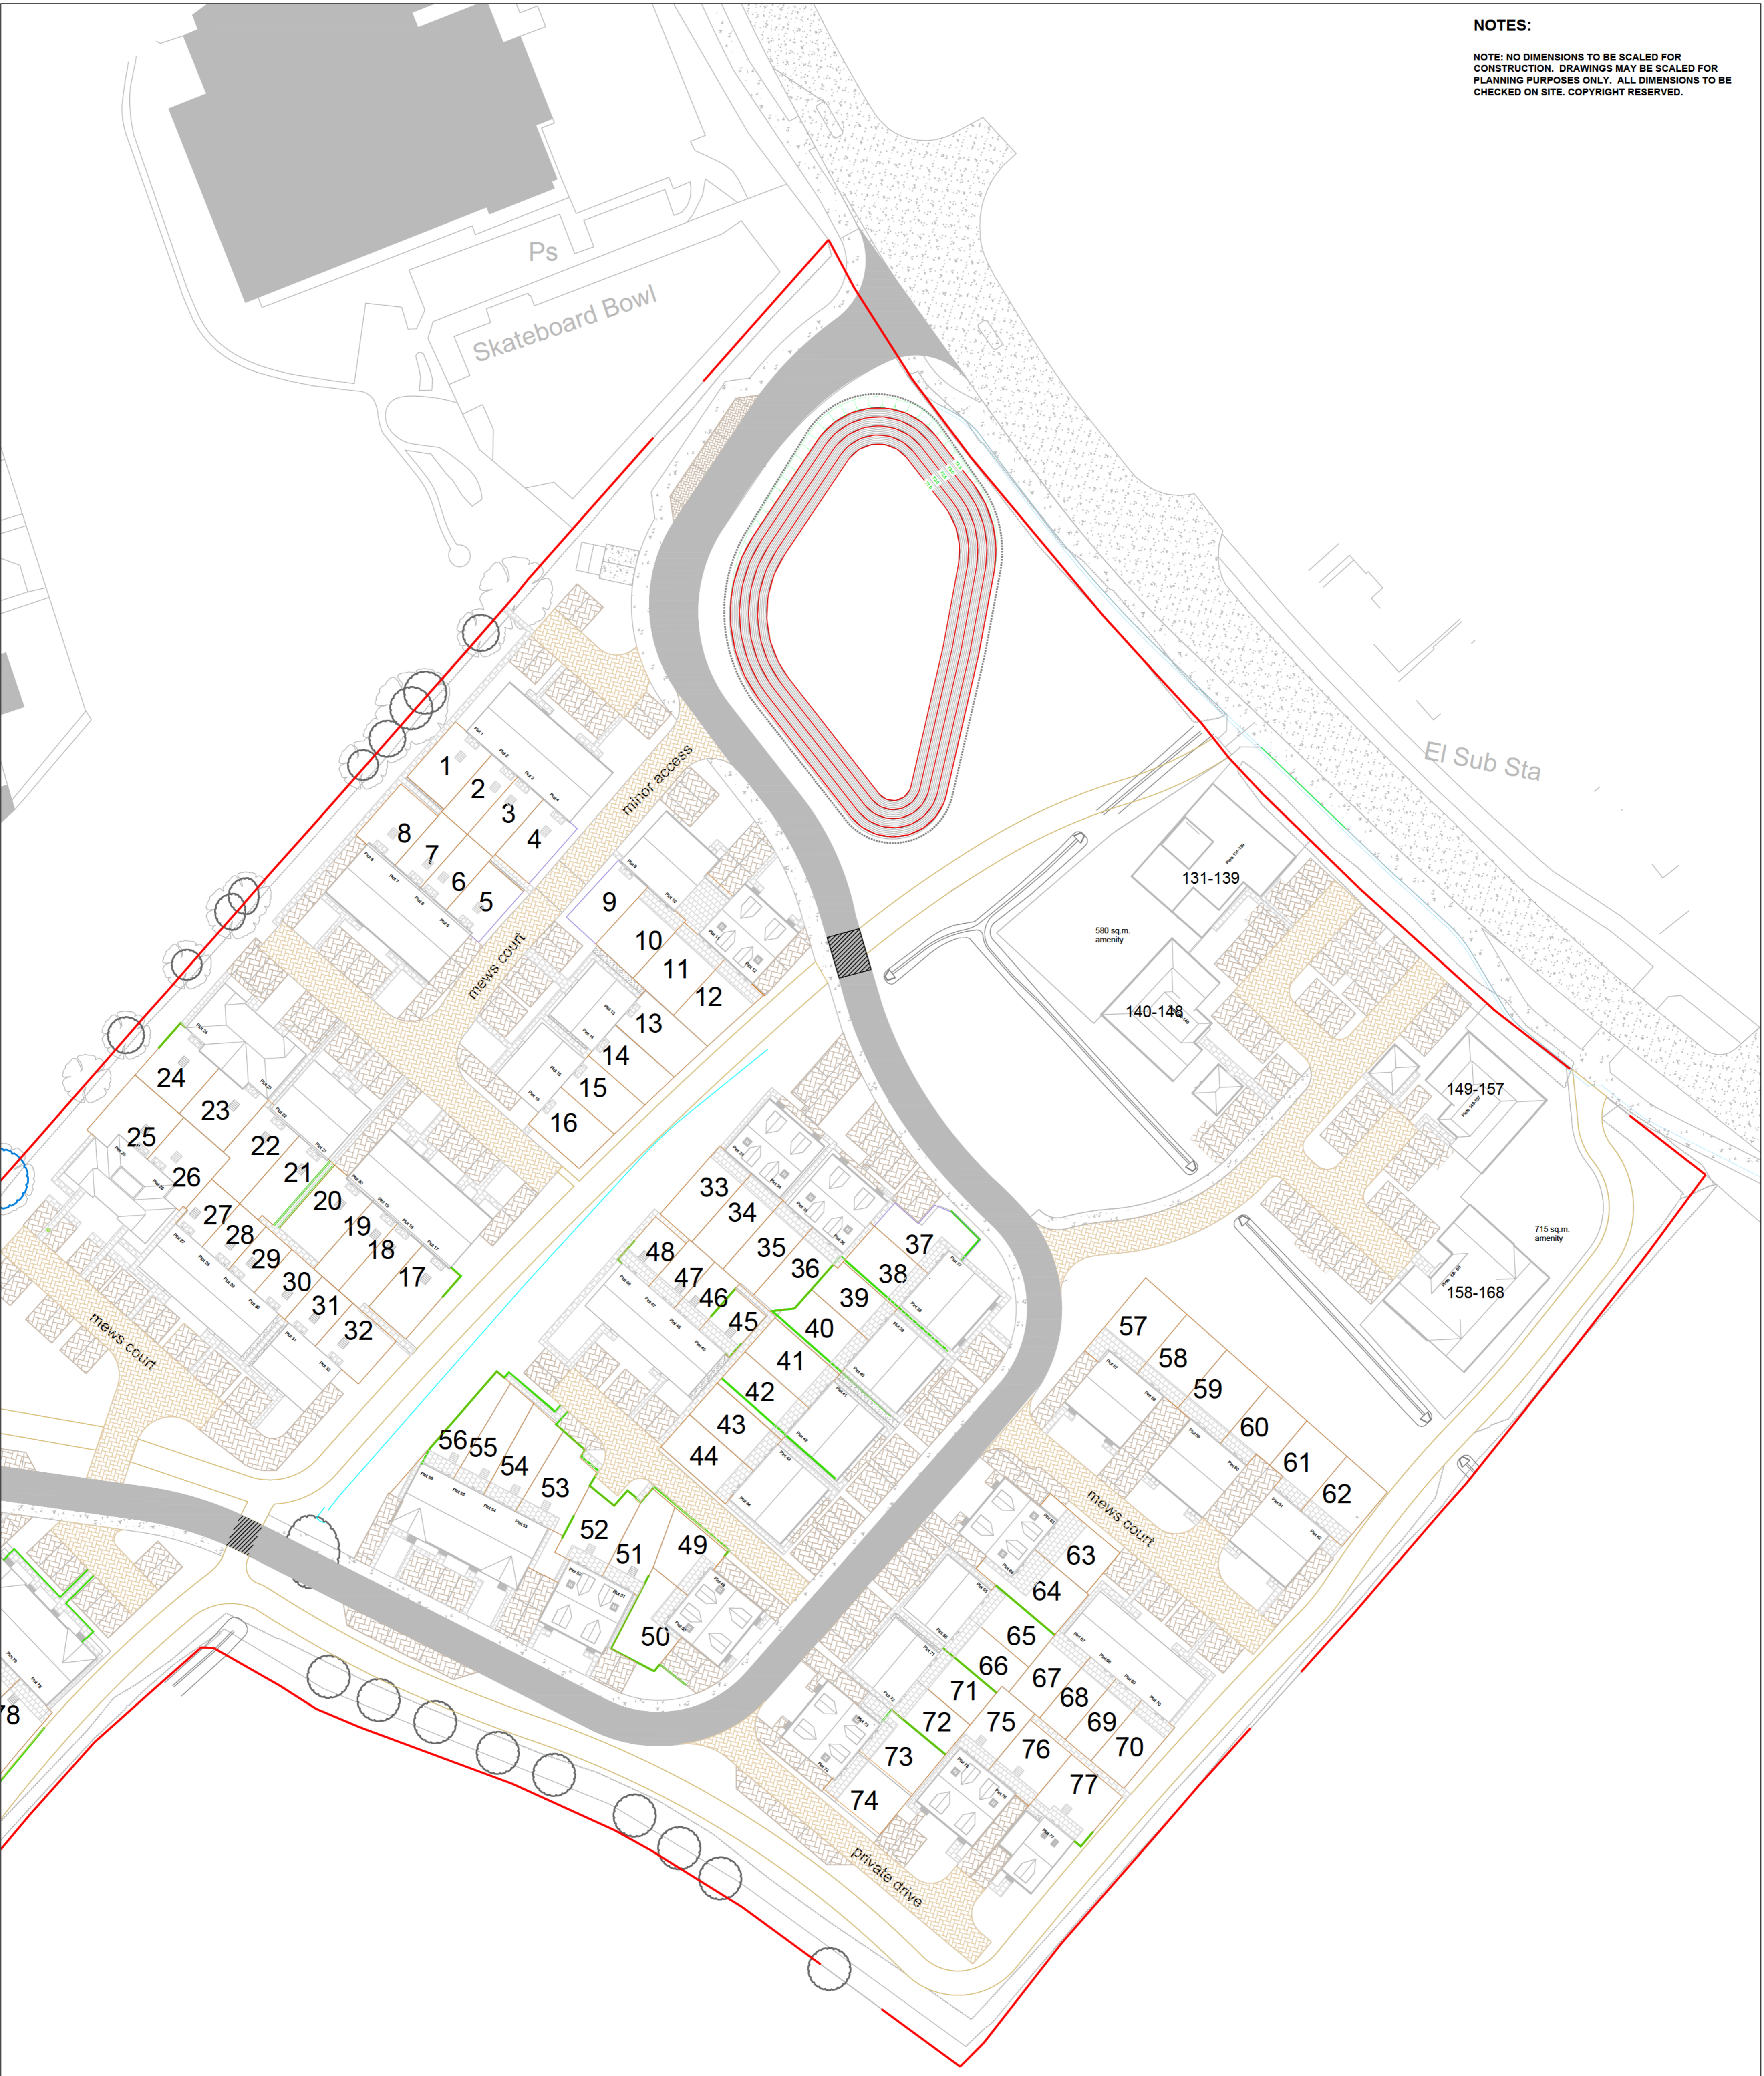

REFER TO ENGINEER DRAWING FOR FULL RETAINING WALL DETAILS

landscape
 masterplanning
 landscape management
 arboriculture
 landscape assessment


Bank House, 2 High Street, Olney, Buckinghamshire, MK46 4YY
 01234 241758 01234 711459 e.proactive@colesarchitects.co.uk

REV:	BY:	DATE:	DETAILS:
A	HL	15.11.23	AMENDS TO INITIAL DRAFT FURTHER TO CLIENT COMMENTS
B	HL	29.01.24	DRAWING UPDATED TO LATEST SITE LAYOUT
C	HL	09.05.24	SHARED CYCLE PATH UPDATED

PROJECT: THAXTED ROAD, SAFFRON WALDEN

DRAWING TITLE: HARD LANDSCAPE PROPOSALS DRAWING 1 OF 2

ISSUE STATUS:
 DESIGN B of Q CONSTRUCTION RECORD

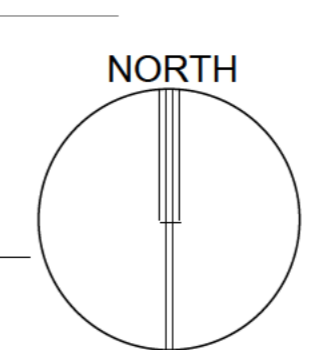

SCALE: 1:500 (A1) DATE: NOV 2023 BY: HL

DRAWING NO: L21041.03.0 REVISION: C

