



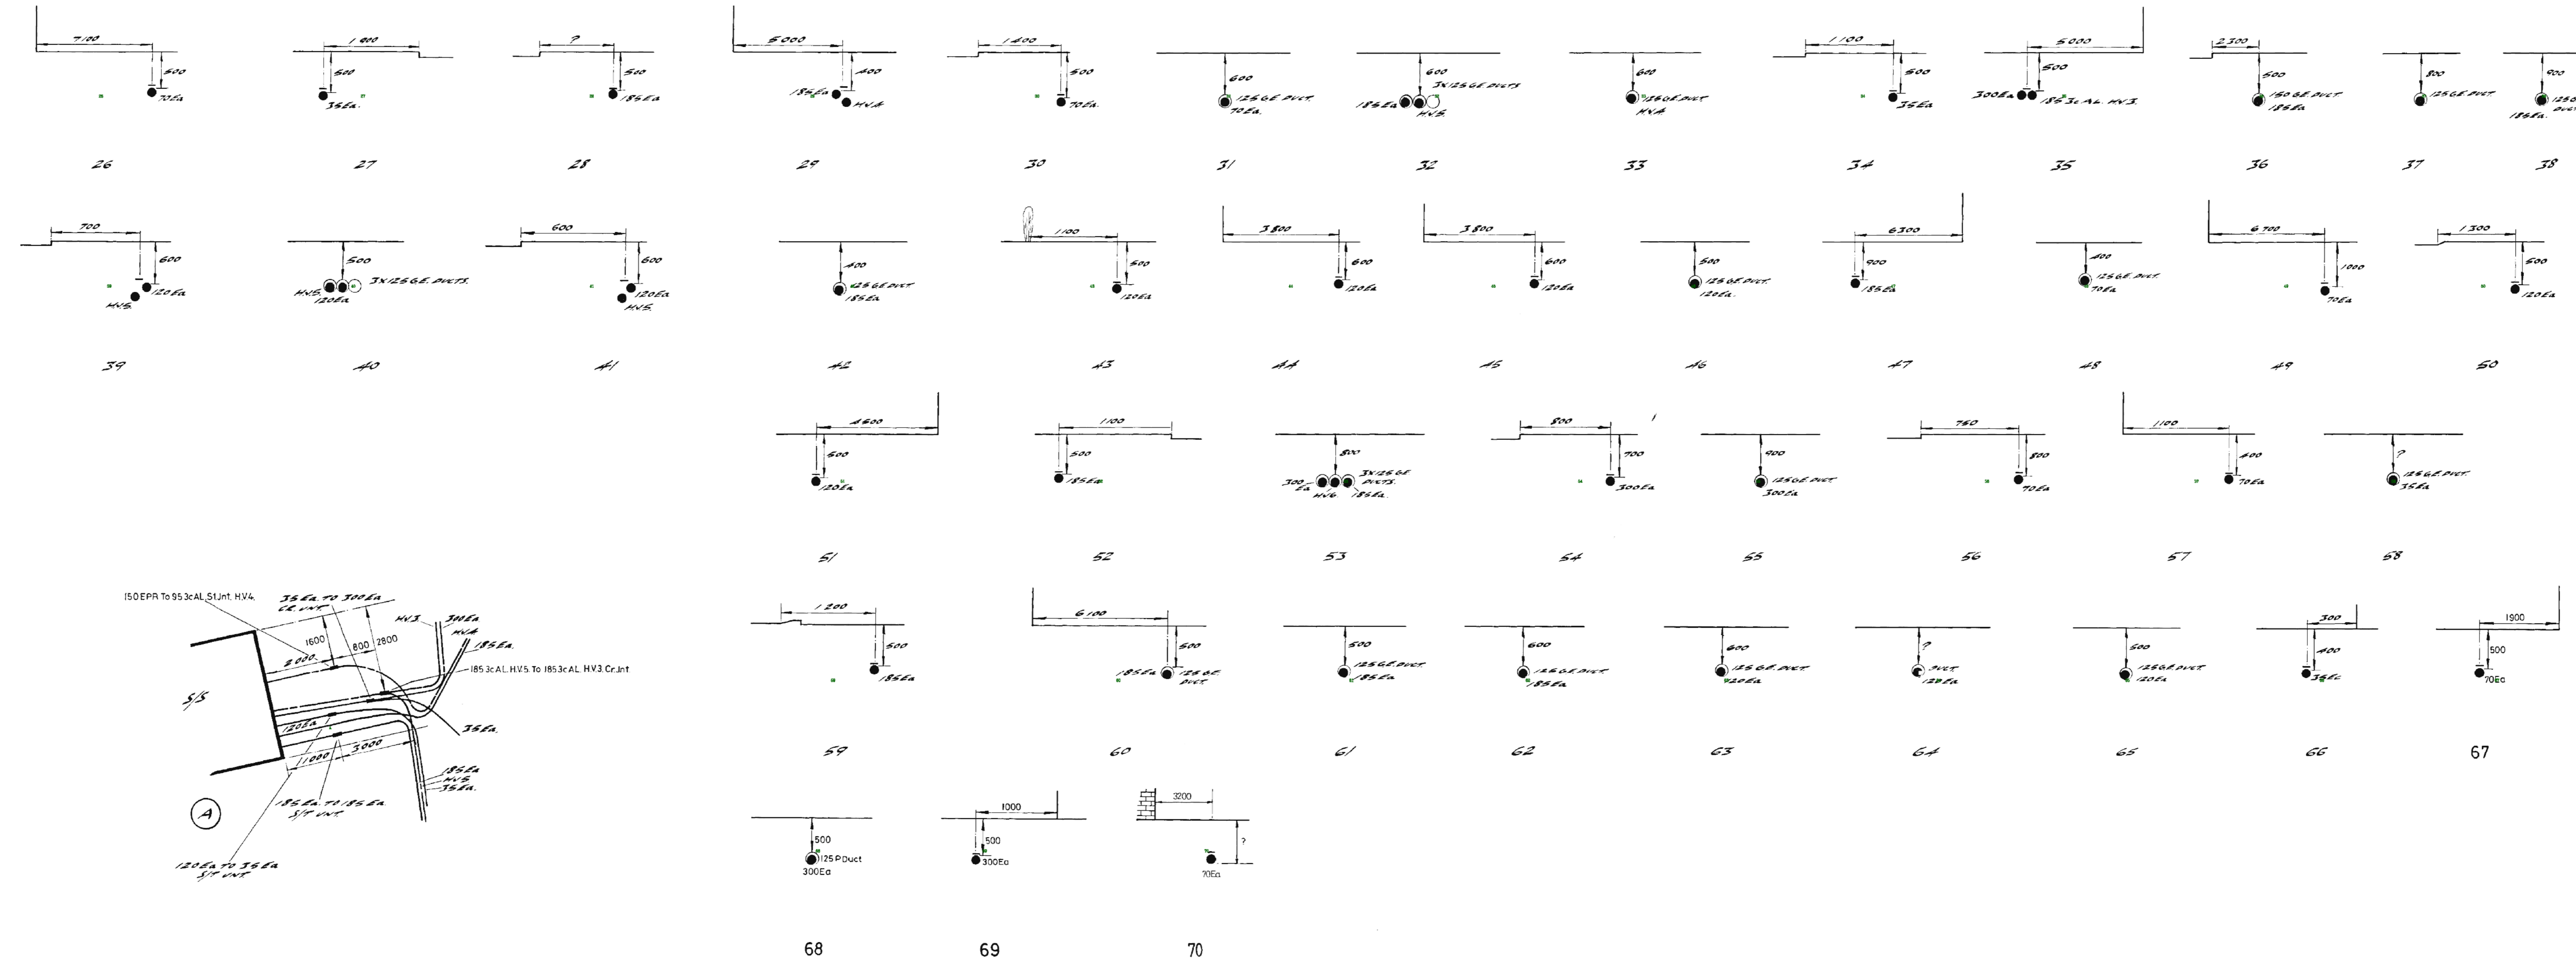
s1

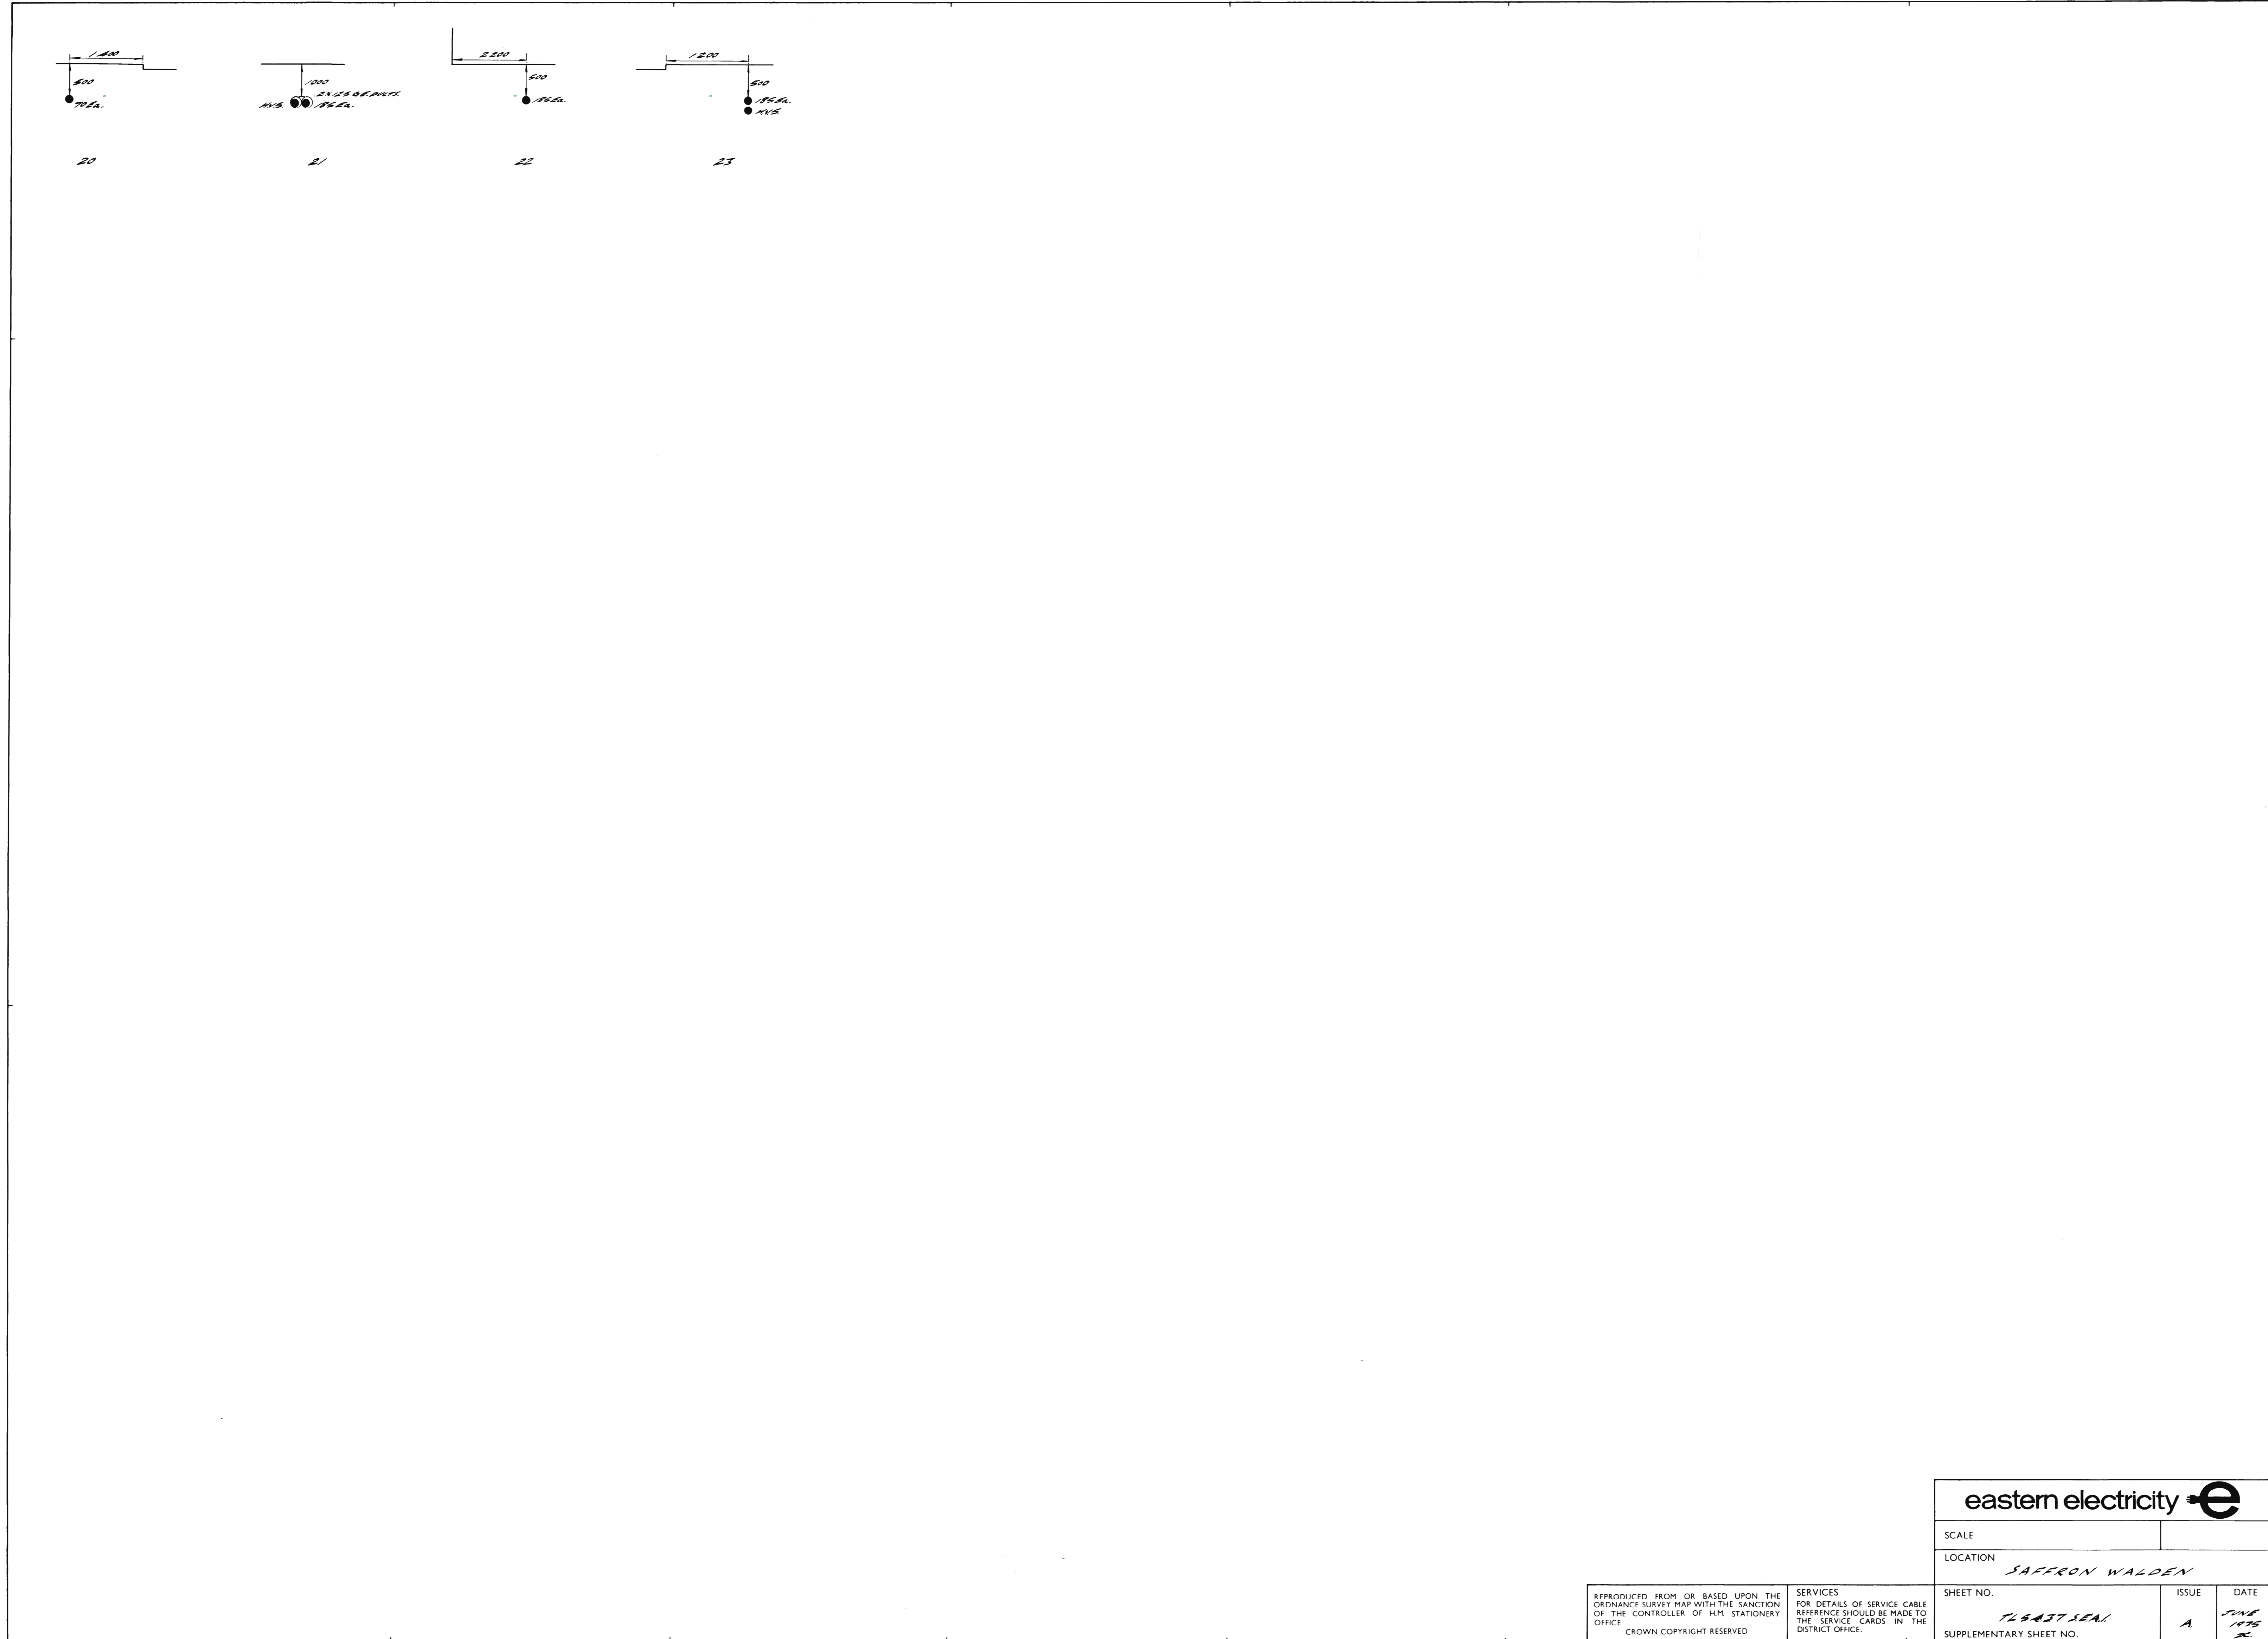

eastern electricity 	
SCALE	
LOCATION	SAFFRON WALDEN
SHEET NO.	1243715A1
ISSUE	A
DATE	JUN 1975
SUPPLEMENTARY SHEET NO.	2

REPRODUCED FROM OR BASED UPON THE
ORDNANCE SURVEY MAP WITH THE SANCTION
OF THE CONTROLLER OF H.M. STATIONERY
OFFICE
CROWN COPYRIGHT RESERVED

SERVICES
FOR DETAILS OF SERVICE CABLE
REFERENCE SHOULD BE MADE TO
THE SERVICE CARDS IN THE
DISTRICT OFFICE.



SCALE	
LOCATION	SAFFRON WALDEN
SHEET NO.	T2 6337 SWB1
ISSUE	A
DATE	OCT 1977
SUPPLEMENTARY SHEET NO.	2

REPRODUCED FROM OR BASED UPON THE ORDINANCE SURVEY MAP WITH THE SANCTION OF THE CONTROLLER OF HM STATIONERY OFFICE. CROWN COPYRIGHT RESERVED.

SERVICES FOR DETAILS OF SERVICE CABLE REFERENCE SHOULD BE MADE TO THE SERVICE CARDS IN THE DISTRICT OFFICE.