


NOTES:

NOTE: NO DIMENSIONS TO BE SCALED FOR CONSTRUCTION. DRAWINGS MAY BE SCALED FOR PLANNING PURPOSES ONLY. ALL DIMENSIONS TO BE CHECKED ON SITE. COPYRIGHT RESERVED.

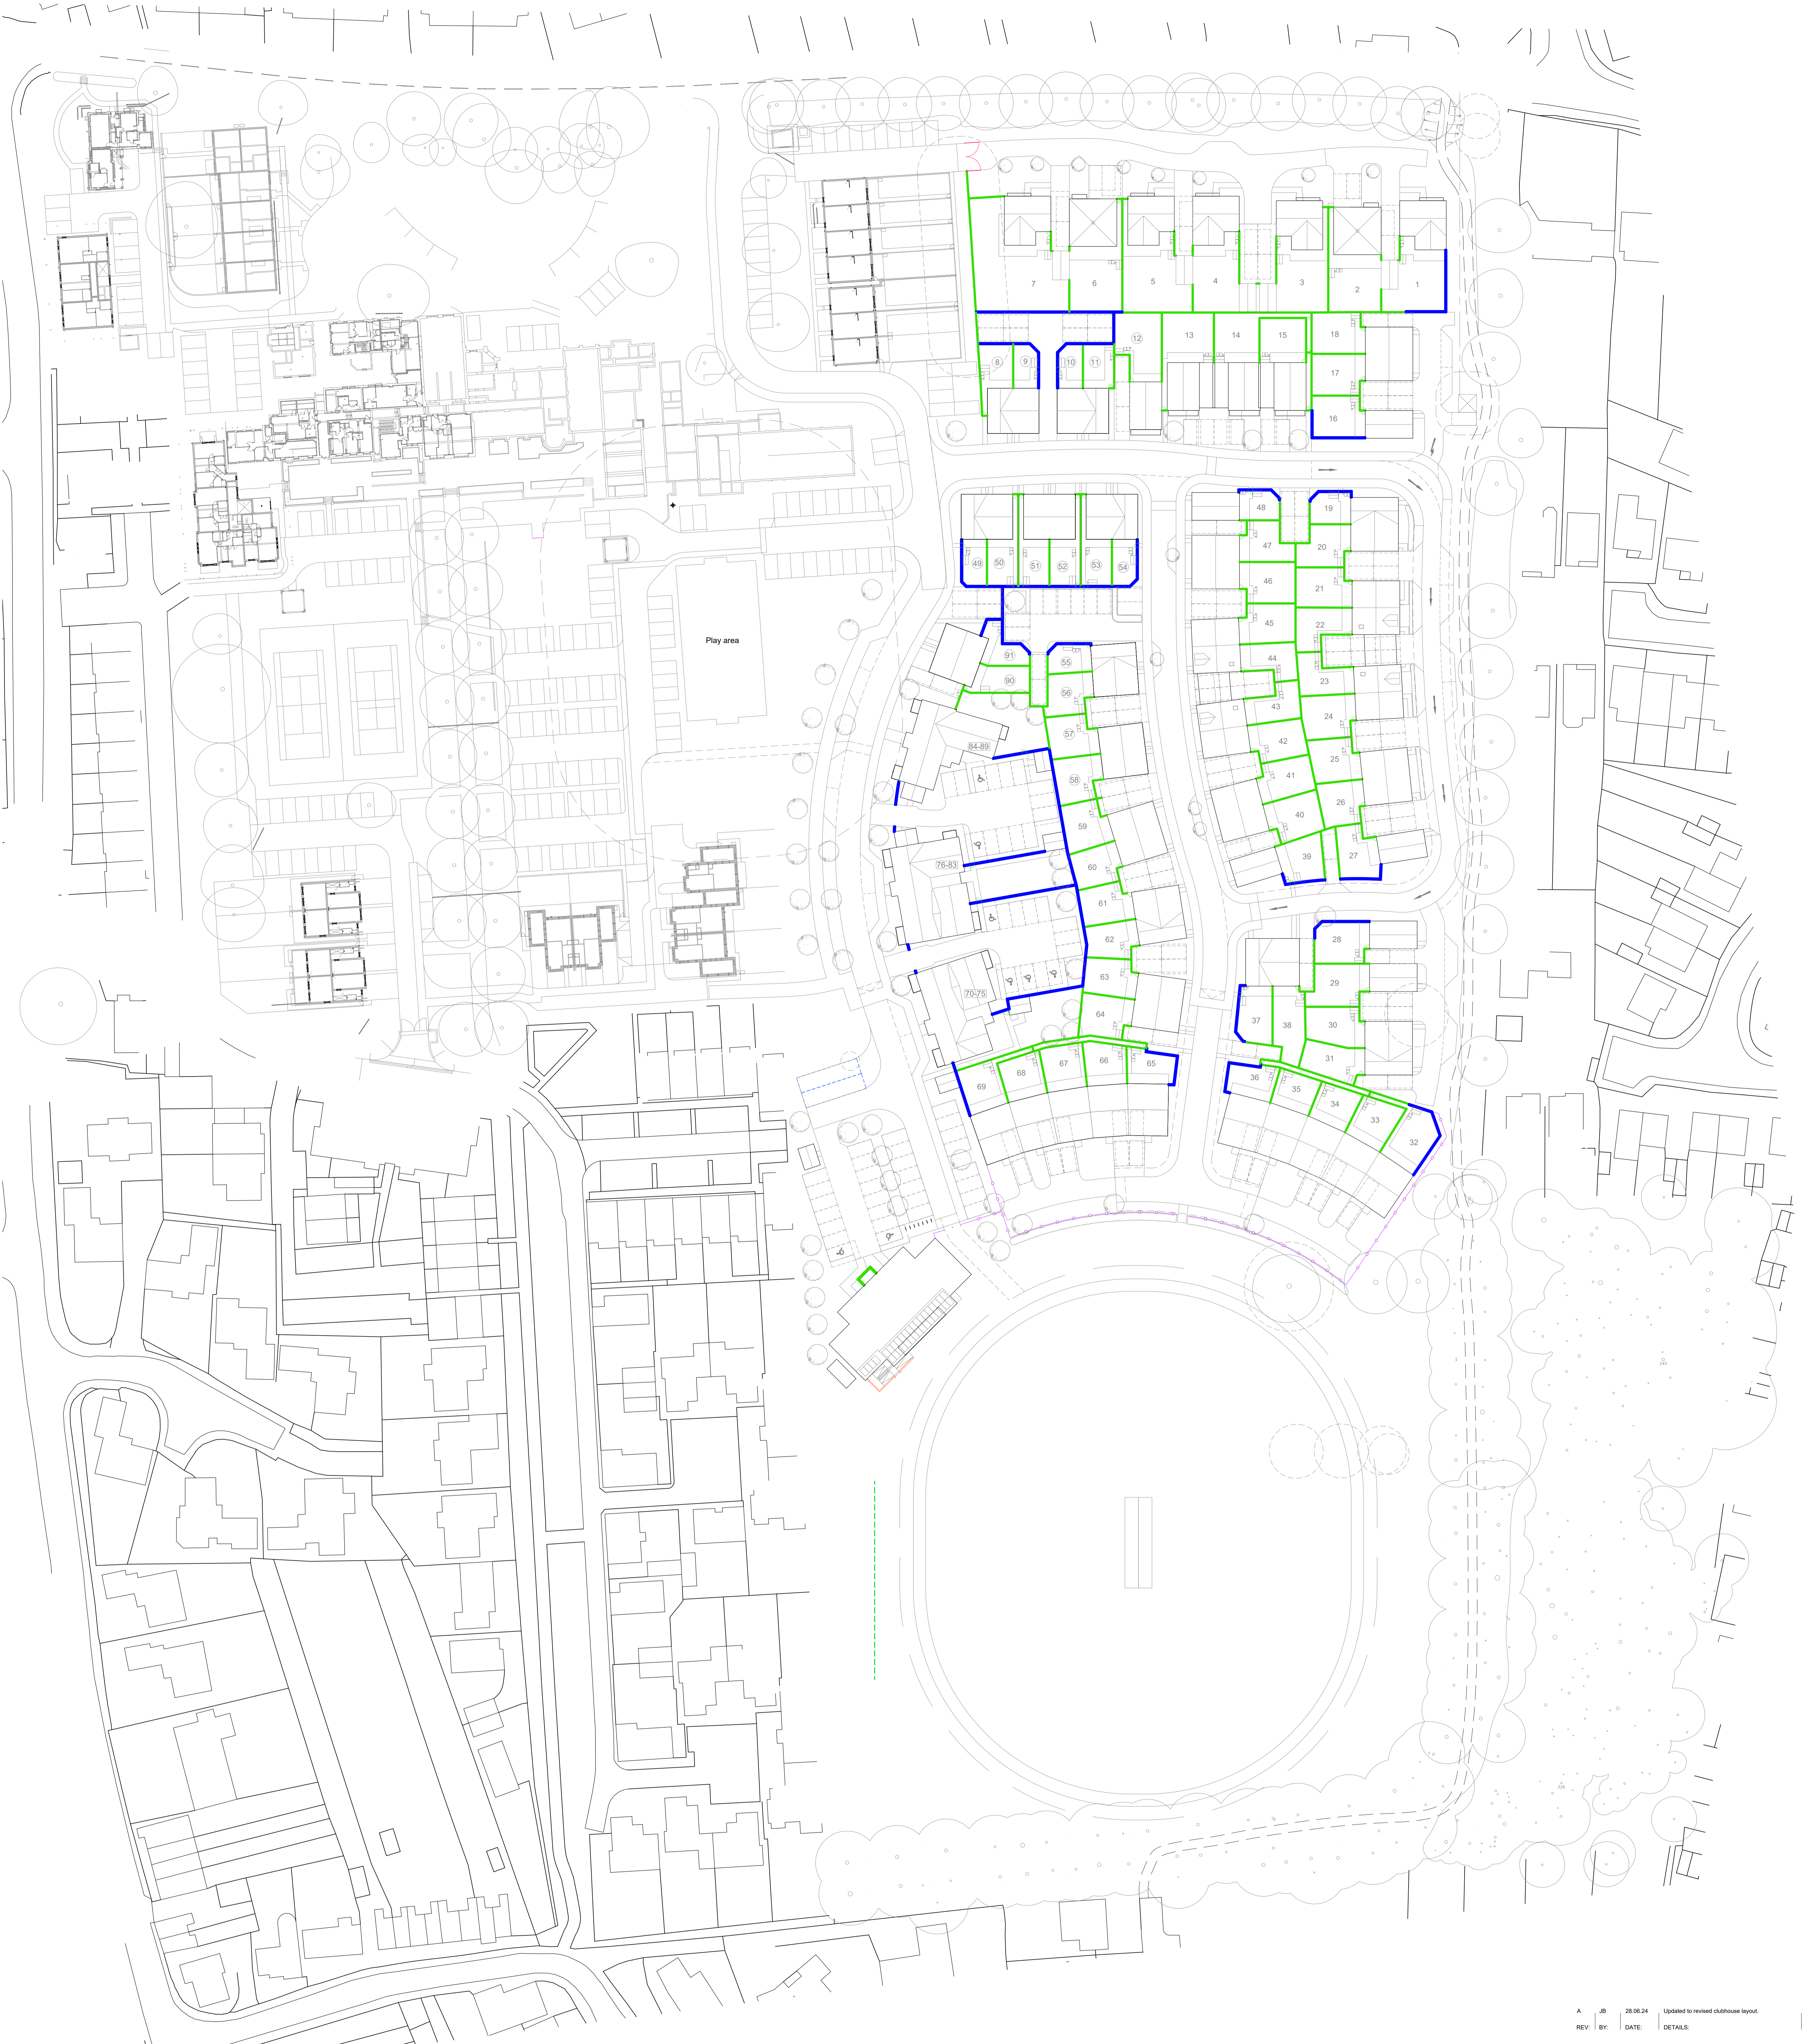

- KEY
- 1.8m high brick boundary walling
 - 1.8m high timber fencing
 - 1.1m high estate railings
 - Low level brick wall to ramps / steps
 - Demountable safety netting
 - Vehicular gates

REV	BY	DATE	DETAILS
A	JB	28.06.24	Updated to revised clubhouse layout

ca architects
architecture
planning
project management
interior design
graphics
www.cotesarchitects.co.uk
1 Cobble Court, High Street, Olney, Buckinghamshire MK45 5GN
01235 241758 e.practice@cotesarchitects.co.uk

PROJECT: Former Friends School Fields Saffron Walden

DRAWING TITLE: Boundary Treatments Plan

SCALE: 1:500 (A0) DATE: June 2024 BY: JB

ISSUE STATUS:
DESIGN B of Q CONSTRUCTION RECORD
CHECKED BY: DATE:

DRAWING NO: 23110 (D) 020 REVISION: A