


NOTES:
NOTE: NO DIMENSIONS TO BE SCALED FOR CONSTRUCTION. DRAWINGS MAY BE SCALED FOR PLANNING PURPOSES ONLY. ALL DIMENSIONS TO BE CHECKED ON SITE. COPYRIGHT RESERVED.
LEVELS REPRODUCED FROM INFRASTRUCTURE DESIGN LIMITED'S (IDL) DESIGN FOR THE PURPOSES OF THE PLANNING APPLICATION ONLY.

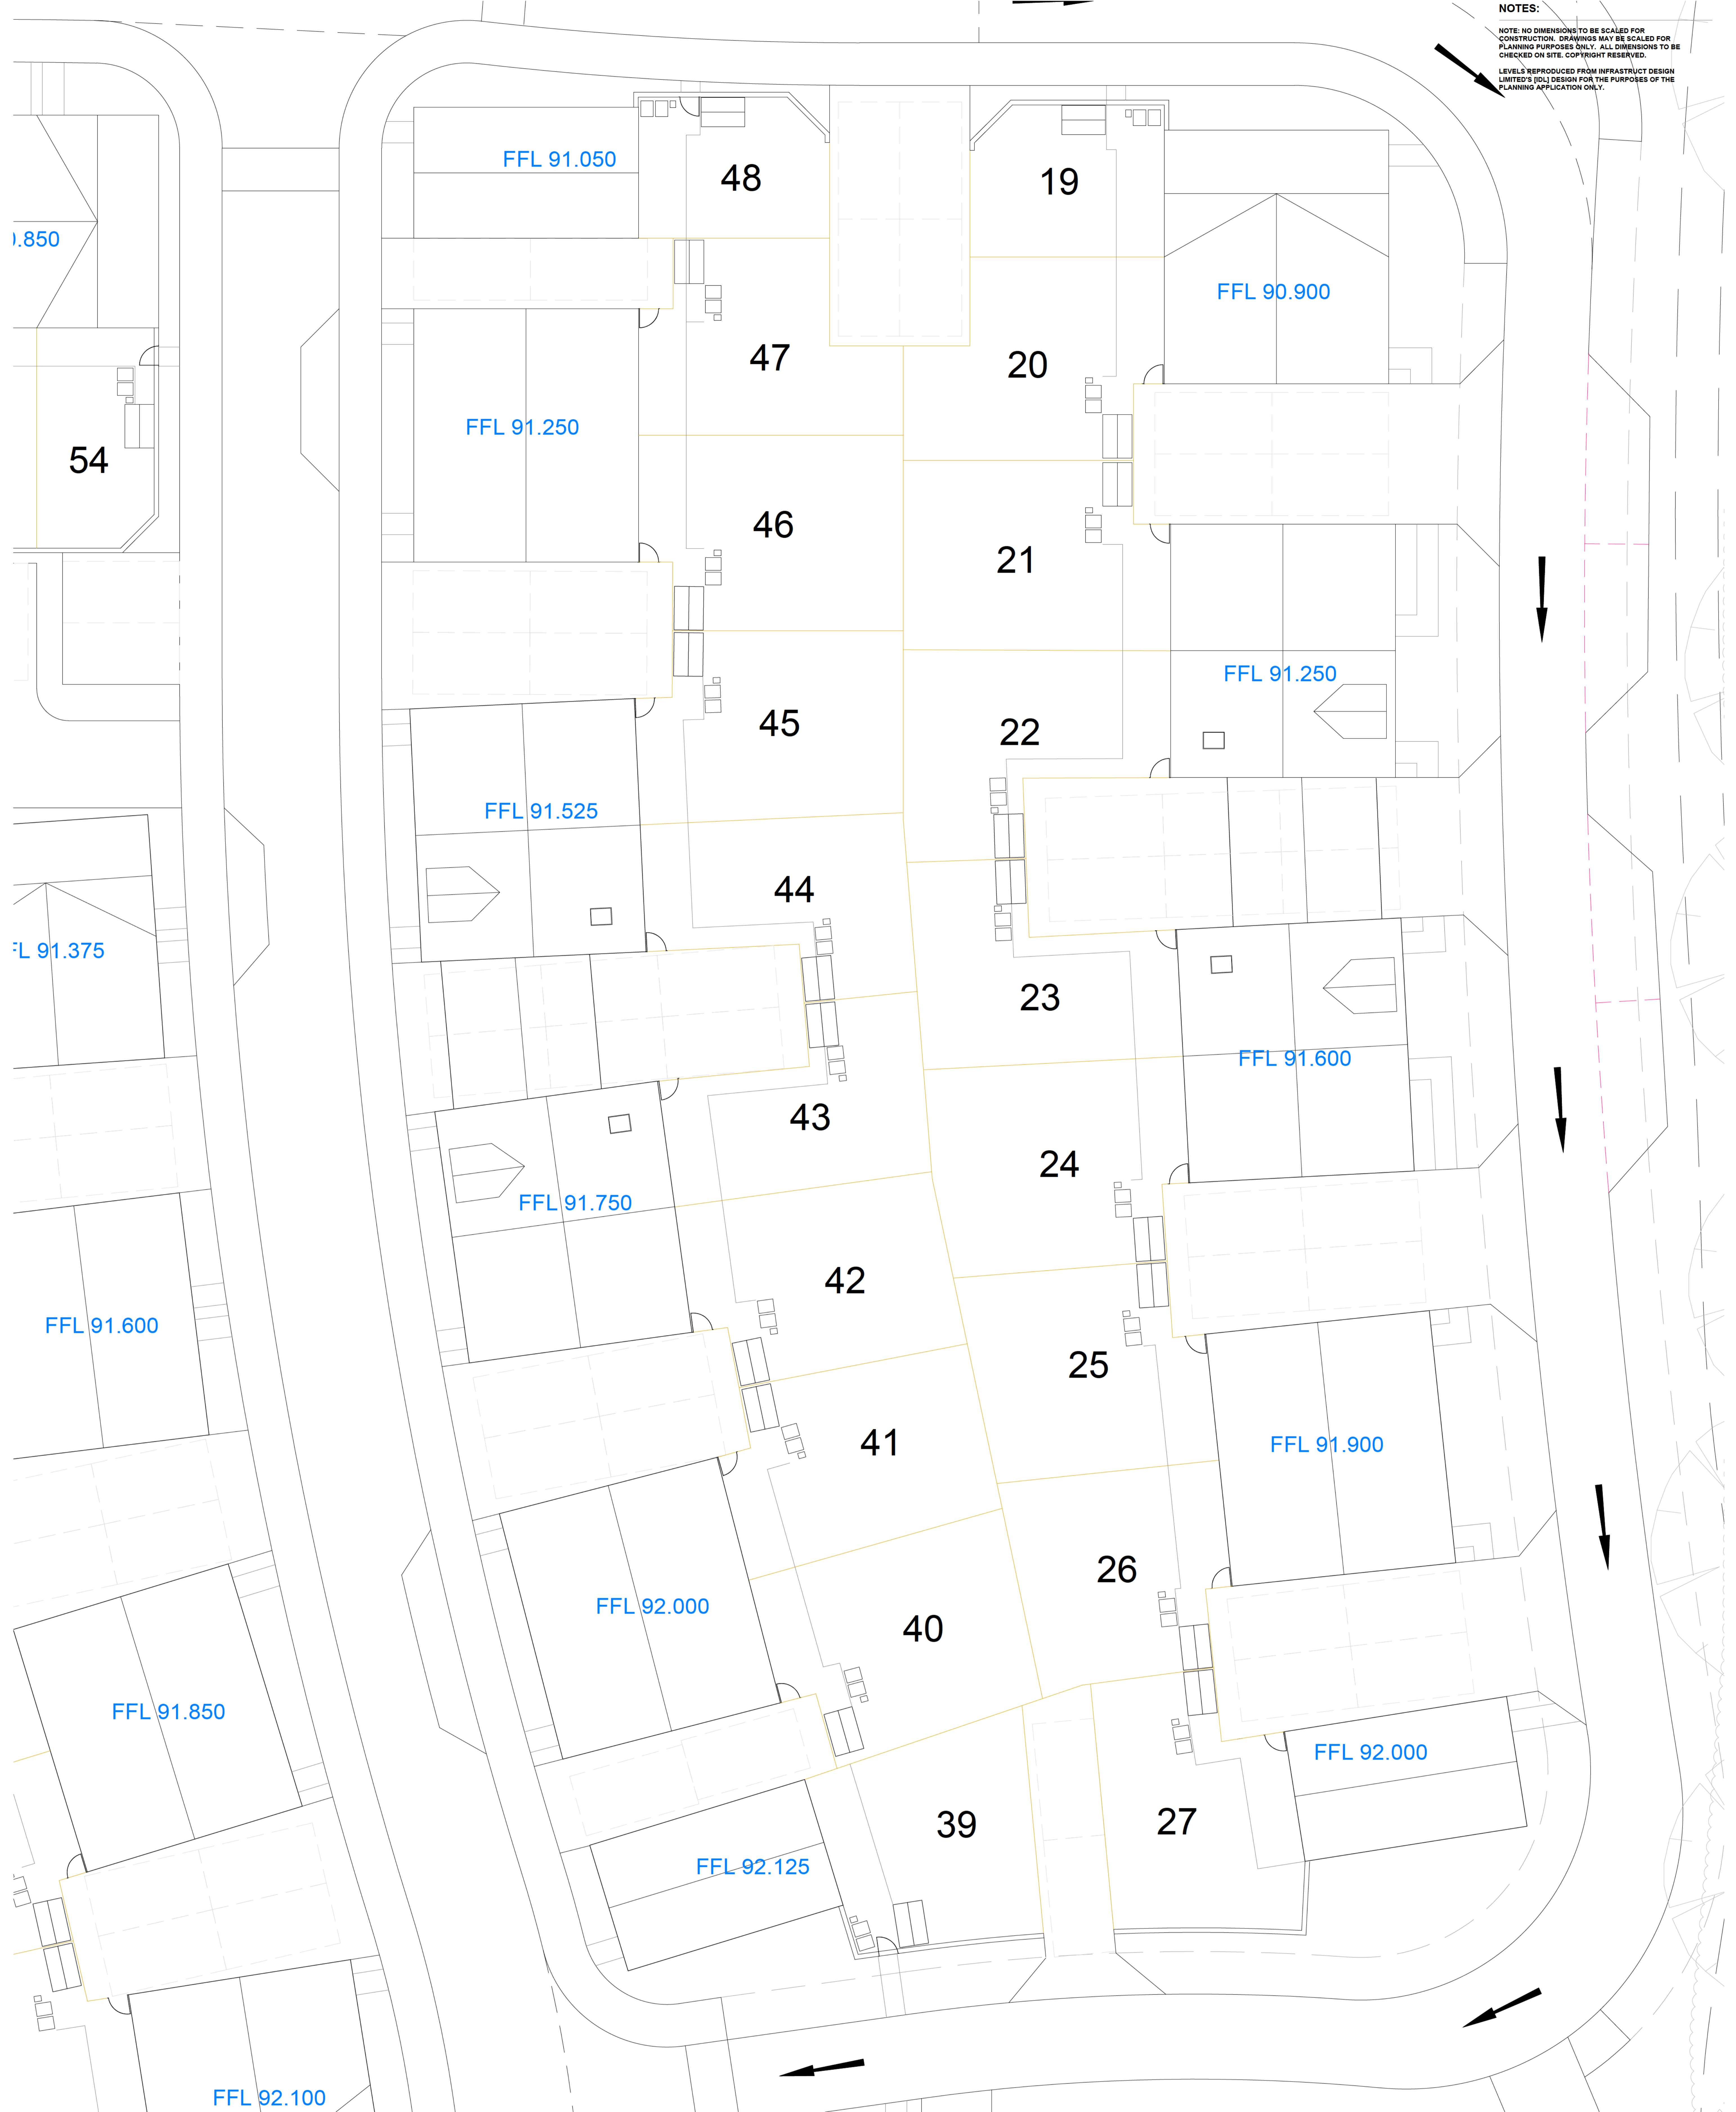

1.850

FFL 91.050

48

19

FFL 90.900

47

20

FFL 91.250

46

21

FFL 91.250

45

22

FFL 91.525

44

23

FFL 91.600

43

24

FFL 91.750

42

25

FFL 91.600

41

FFL 91.900

FFL 91.850

40

26

FFL 92.000



FFL 92.000

39

27

FFL 92.125

FFL 92.100

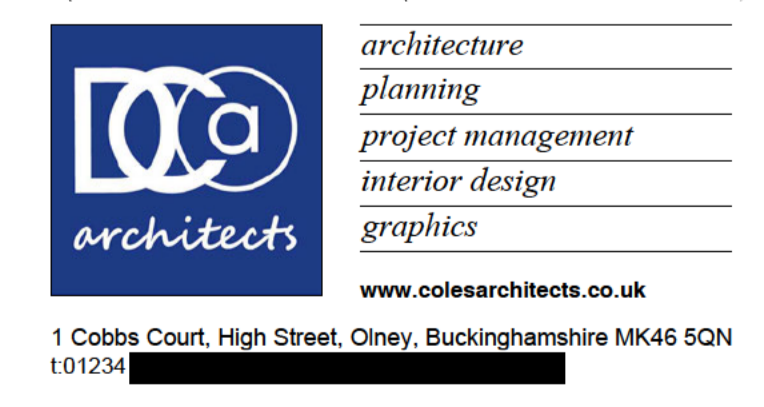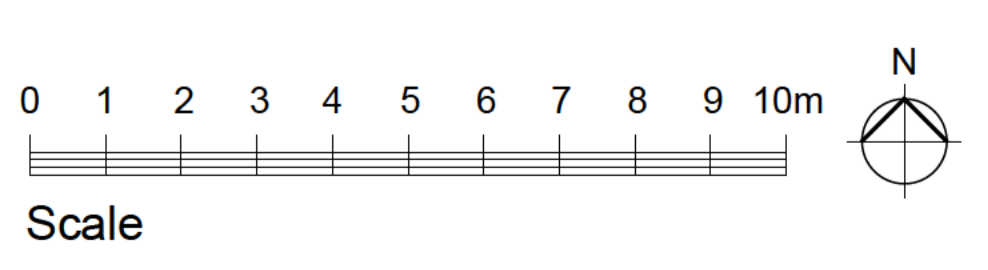

PROJECT: Former Friends School Fields Saffron Walden

DRAWING TITLE: Proposed Finished Floor Levels Sheet 3

SCALE: 1:100 (A0) DATE: August 2024 BY: JB

ISSUE STATUS: DESIGN B of Q CONSTRUCTION RECORD

CHECKED BY: DATE:

DRAWING NO: 23110 (D) 052 REVISION: -

REV. BY: DATE: DETAILS: