

Notice of variation, consolidation and partial surrender with introductory note

The Environmental Permitting (England & Wales) Regulations 2016

Yorkshire Water Services Limited
Sandall Sludge Treatment Facility
Wheatley Hall Road
Doncaster
South Yorkshire
DN2 4NU

Variation and partial surrender application numbers

EPR/DP3492ZX/V003 and EPR/DP3492ZX/S004

Sandall Sludge Treatment Facility

Permit number EPR/DP3492ZX

Introductory note

This introductory note does not form a part of the permit

Under the Environmental Permitting (England & Wales) Regulations 2016 (schedule 5, part 1, paragraph 19) a variation may comprise a consolidated permit reflecting the variations and a notice specifying the variations included in that consolidated permit.

Schedule 1 of the notice specifies the conditions that have been varied and schedule 2 comprises a consolidated permit which reflects the variations being made. All the conditions of the permit have been varied as a result of the operator's application and are subject to the right of appeal. In addition, part of the installation has been surrendered and this is reflected in the amended installation boundary as shown on the site plan in Schedule 7.

Changes introduced by this variation and partial surrender

The Industrial Emissions Directive (IED) came into force on 7 January 2014 with the requirement to implement all relevant Best Available Techniques (BAT) Conclusions as described in the Commission Implementing Decision. The schedule of waste management activities includes the recovery of non-hazardous waste with a capacity exceeding 75 tonnes per day (or 100 tonnes per day if the only waste treatment activity is anaerobic digestion) involving biological treatment, but excludes activities covered by the Urban Waste Water Treatment Regulations (UWWTR). However, UK environmental regulators concluded that the biological treatment of waste sewage sludge is not an activity covered by the UWWTR and is therefore within the scope of the IED. The BAT Conclusions for Waste Treatment (the BREF) was published on 17 August 2018 following a European Union wide review of BAT, implementing decision (EU) 2018/1147 of 10 August 2018. BAT applies to new waste sewage sludge treatment not covered by the UWWTR. The operations at Sandall Sludge Treatment Facility (STF) are existing but will be brought into environmental regulation for the first time and are required to operate using BAT.

This permit includes a partial surrender to reduce the installation boundary by removing the land which is not part of the sludge treatment facility, this mainly consists of removing the land of the wider Sandall Wastewater Treatment Works (WwTW) which is regulated under a water discharge permit. The sludge conditioning and phyto conditioning (R2 and R13) waste activity has been removed from the permit.

The schedules specify the changes made to the original permit.

Brief description of the process

Sandall STF is located approximately 3.5 km northeast of Doncaster city centre. The facility is in the grounds of the wider Sandall WwTW operated under the UWWTR. The central point of the site is NGR SE 59992 06070. The nearest residential receptors are located approximately 100m to the north of the site. The Sheffield and South Yorkshire Navigation and River Don are to the north of the site, adjacent to the installation boundary at its closest point.

Sewage sludge produced at Sandall WwTW (indigenous sludge), and sewage sludge produced at Yorkshire water satellite sites (imported sludge) is received at the import tank. The sludge is then screened using two Huber enclosed rotating screens. Screened indigenous and imported sludge is then passed to the two thickener feed tanks where it is mixed and then goes to one of the two drum thickeners, where the sludge is thickened with the addition of polymers. Air is to be extracted from the import tank sludge pumping station and two thickener feed tanks by a future odour control unit (OCU) at emission point A8 to be implemented in line with improvement condition IC3. Air is extracted from the drum thickeners via an odour control unit dispersion stack via emission point A6. The sludge is then passed to the digester feed tank.

Indigenous sludge from the Surplus Activated Sludge (SAS) arising from Sandall WwTW is piped separately to the sewage treatment facility to a below ground SAS tank chamber (which does not form part of the

installation boundary). From the SAS tank chamber, the sludge is pumped to the gravity belt thickeners building where the sludge is thickened with the addition of polymers. The thickened sludge is passed forward to join imported and primary indigenous sludge at the digester feed tank.

Sludge within the digester feed tank is mixed via an air mixing system. Air is extracted from the digester feed tank via odour control unit dispersion stack via emission point A7. Liquor produced in the thickening process is returned to the WwTW (which does not form part of the permit boundary) via emission point S1.

Once the waste has been thickened and excess liquor removed, thickened sludge is then passed from the digester feed tank to one of two digesters where it then undergoes biological treatment in the form of mesophilic anaerobic digestion (AD). The treatment of sludge in a biological AD process is a Section 5.4 Part A (1)(b)(i) scheduled activity of the above regulations. This variation adds the section 5.4 A (1) (b)(i) activity to the permit.

Biogas produced as part of the AD process which is stored in a gas bag prior to being used as a fuel in two combined heat and power (CHP) engines. These have a thermal input of 0.850 MWth (CHP 1) and 0.475 MWth (CHP 2). The electrical energy and heat produced is used to power on-site processes. There are also two auxiliary boilers fuelled on either biogas or natural gas with a thermal input of 0.456 MWth (boiler 1) and 0.833 MWth (boiler 2). The boilers, provide heat to the AD process. In the event of an emergency, biogas is flared in a waste gas burner. Biogas condensate produced from the CHP and boilers is discharged to sewer and returned to the Sandall WwTW (which does not form part of the permit boundary) by emission point S1.

Following AD treatment, the digested waste goes to the centrifuge feed tank. Additionally, the AD tanks can go to one of the two consolidation tanks (numbered 3 and 4), these tanks are retained for temporary storage of digested sludge in the event of maintenance or failure of the downstream dewatering centrifuge. From the centrifuges feed tank, the digested sludge is transferred to the dewatering centrifuge where a polymer is used to dewater the sludge and produce the cake. Cake is stored in two dedicated cake pads prior to being exported offsite for land spreading under The Sludge (Use in Agriculture) Regulations (SUiAR) and undergoes quality assurance under the Biosolids Assurance Scheme (BAS). Leachate produced from the storage of cake is emitted to the WwTW (which does not form part of the permit boundary) by emission points S1.

There are two legacy tanks that are no longer used to the southwest of the centrifuge tank within the installation boundary that are not associated with the STF; two circular uncovered tanks (at approximately SE 59864 06165 and SE 59852 06152).

The site operates two odour control units at emission points A6 (serving the two drum thickeners) and A7 (serving digester feed tank). These current odour control units comprise of active carbon adsorption units. The site will operate a third future odour control unit at emission point A8 (serving the import tank, sludge pumping station and two thickener feed tanks). This new odour control unit will comprise of a biofilter.

There is one Special Area of Conservation (SAC), one Special Protection Area (SPA), one Site of Special Scientific Interest (SSSI), one Local Nature Reserve (LNR), fifteen Local Wildlife Sites (LWS) and one Ancient Woodland (AW) and within relevant screening distances of the installation.

The status log of the permit sets out the permitting history, including any changes to the permit reference number.

Status log of the permit		
Description	Date	Comments
Waste management licence EPR/DP3492ZX/A001 (EAWML 65469)	Issued 17/05/2006	Original permit issued to Yorkshire Water Services Limited.
Application EPR/DP3492ZX/V002	Duly made 08/08/2013	Variation to add EWC code 19 08 05 sludges from the treatment of urban wastewater.
Variation determined EPR/DP3492ZX	21/10/2013	Varied permit issued.

Status log of the permit		
Description	Date	Comments
Applications EPR/DP3492ZX/V003 and EPR/DP3492ZX/S004 (variation, consolidation and partial surrender)	Duly made 04/06/2024	Variation to amend the permit from a waste to installation activity for an anaerobic digestion facility with combustion of biogas at a waste sewage sludge treatment site. Also, partial surrender to remove area of land not used in the sewage sludge treatment facility.
Additional information received	23/07/2024	Response to Schedule 5 notice dated 19/06/2024 including revised secondary containment document, revised flow diagram, revised figure 2 site layout plan, revised figure 3 principal emissions point plan, removal of SAS tank from installation boundary and pressure relief valve information.
Additional information received	01/08/2024	Response to Schedule 5 notice dated 19/06/2024 including revised odour management plan and bioaerosol risk assessment.
Additional information received	12/09/2024	Revised process capacity calculations received.
Variation, consolidation and partial surrender determined EPR/DP3092ZJ/V003 and EPR/DP3492ZX/S004	16/09/2024	Permit issued to Yorkshire Water Services Limited.

End of introductory note

Notice of variation, consolidation and partial surrender

The Environmental Permitting (England and Wales) Regulations 2016

The Environment Agency in exercise of its powers under regulation 18, 20 and 25 of the Environmental Permitting (England and Wales) Regulations 2016 accepts the surrender in part, varies and consolidates

Permit number

EPR/DP3492ZX

Issued to

Yorkshire Water Services Limited (“the operator”)

whose registered office is

Western House

Halifax Road

Bradford

West Yorkshire

BD6 2SZ

company registration number **02366682**

to operate an installation at

Sandall Sludge Treatment Facility

Wheatley Hall Road

Doncaster

South Yorkshire

DN2 4NU

to the extent set out in the schedules.

The notice shall take effect from 16/09/2024.

Name	Date
Maxine Evans	16/09/2024

Authorised on behalf of the Environment Agency

Schedule 1

All conditions have been varied by the consolidated permit EPR/DP3492ZX/V003 and EPR/DP3492ZX/S004 as a result of the applications made by the operator.

Schedule 2 – consolidated permit

Consolidated permit issued as a separate document.

Permit

The Environmental Permitting (England and Wales) Regulations 2016

Permit number

EPR/DP3492ZX

This is the consolidated permit referred to in the variation and consolidation notice for application EPR/DP3492ZX/V003/S004 authorising

Yorkshire Water Services Limited (“the operator”)

whose registered office is

**Western House
Halifax Road
Bradford
West Yorkshire
BD6 2SZ**

company registration number **02366682**

to operate an installation at

**Sandall Sludge Treatment Facility
Wheatley Hall Road
Doncaster
South Yorkshire
DN2 4NU**

to the extent authorised by and subject to the conditions of this permit.

Name	Date
Maxine Evans	16/09/2024

Authorised on behalf of the Environment Agency

Conditions

1 Management

1.1 General management

1.1.1 The operator shall manage and operate the activities:

- (a) in accordance with a written management system that identifies and minimises risks of pollution, including those arising from operations, maintenance, accidents, incidents, non-conformances, closure and those drawn to the attention of the operator as a result of complaints; and
- (b) using sufficient competent persons and resources.

1.1.2 Records demonstrating compliance with condition 1.1.1 shall be maintained.

1.1.3 Any person having duties that are or may be affected by the matters set out in this permit shall have convenient access to a copy of it kept at or near the place where those duties are carried out.

1.1.4 The operator shall comply with the requirements of an approved competence scheme.

1.2 Energy efficiency

1.2.1 The operator shall:

- (a) take appropriate measures to ensure that energy is used efficiently in the activities;
- (b) review and record at least every four years whether there are suitable opportunities to improve the energy efficiency of the activities; and
- (c) take any further appropriate measures identified by a review.

1.3 Efficient use of raw materials

1.3.1 The operator shall:

- (a) take appropriate measures to ensure that raw materials and water are used efficiently in the activities;
- (b) maintain records of raw materials and water used in the activities;
- (c) review and record at least every four years whether there are suitable alternative materials that could reduce environmental impact or opportunities to improve the efficiency of raw material and water use; and
- (d) take any further appropriate measures identified by a review.

1.4 Avoidance, recovery and disposal of wastes produced by the activities

1.4.1 The operator shall take appropriate measures to ensure that:

- (a) the waste hierarchy referred to in Article 4 of the Waste Framework Directive is applied to the generation of waste by the activities; and
- (b) any waste generated by the activities is treated in accordance with the waste hierarchy referred to in Article 4 of the Waste Framework Directive; and
- (c) where disposal is necessary, this is undertaken in a manner which minimises its impact on the environment.

- 1.4.2 The operator shall review and record at least every four years whether changes to those measures should be made and take any further appropriate measures identified by a review.

2 Operations

2.1 Permitted activities

- 2.1.1 The operator is only authorised to carry out the activities specified in schedule 1 table S1.1 (the “activities”).
- 2.1.2 The activities shall be undertaken in accordance with best available techniques.
- 2.1.3 All process plant and equipment shall be commissioned, operated and maintained and shall be fully documented and recorded in accordance with the manufacturer’s recommendations.
- 2.1.4 Waste authorised by this permit shall be clearly distinguished from any other waste on the site.

2.2 The site

- 2.2.1 The activities shall not extend beyond the site, being the land shown edged in green on the site plan at schedule 7 to this permit.

2.3 Operating techniques

- 2.3.1 The activities shall, subject to the conditions of this permit, be operated using the techniques and in the manner described in the documentation specified in schedule 1, table S1.2, unless otherwise agreed in writing by the Environment Agency.
- 2.3.2 If notified by the Environment Agency that the activities are giving rise to pollution, the operator shall submit to the Environment Agency for approval within the period specified, a revision of any plan or other documentation (“plan”) specified in schedule 1, table S1.2 or otherwise required under this permit which identifies and minimises the risks of pollution relevant to that plan, and shall implement the approved revised plan in place of the original from the date of approval, unless otherwise agreed in writing by the Environment Agency.
- 2.3.3 Any raw materials or fuels listed in schedule 2 table S2.1 shall conform to the specifications set out in that table.
- 2.3.4 Waste shall only be accepted if:
- (a) it is of a type and quantity listed in schedule 2 table S2.2; and
 - (b) it conforms to the description in the documentation supplied by the producer and holder.
 - (c) the facility has sufficient free capacity to store and treat the waste.
- 2.3.5 The operator shall ensure that where waste produced by the activities is sent to a relevant waste operation, that operation is provided with the following information, prior to the receipt of the waste:
- (a) the nature of the process producing the waste;
 - (b) the composition of the waste;
 - (c) the handling requirements of the waste;
 - (d) the hazardous property associated with the waste, if applicable; and
 - (e) the waste code of the waste.
- 2.3.6 The operator shall ensure that where waste produced by the activities is sent to a landfill site, it meets the waste acceptance criteria for that landfill.

- 2.3.7 Waste pre-acceptance and acceptance procedures shall be undertaken in accordance with best available techniques.

2.4 Improvement programme

- 2.4.1 The operator shall complete the improvements specified in schedule 1 table S1.3 by the date specified in that table unless otherwise agreed in writing by the Environment Agency.
- 2.4.2 Except in the case of an improvement which consists only of a submission to the Environment Agency, the operator shall notify the Environment Agency within 14 days of completion of each improvement.

3 Emissions and monitoring

3.1 Emissions to water, air or land

- 3.1.1 There shall be no point source emissions to water, air or land except from the sources and emission points listed in schedule 3 tables S3.1 and S3.2.
- 3.1.2 The limits given in schedule 3 shall not be exceeded.
- 3.1.3 Periodic monitoring shall be carried out at least once every 5 years for groundwater and 10 years for soil, unless such monitoring is based on a systematic appraisal of the risk of contamination.

3.2 Emissions of substances not controlled by emission limits

- 3.2.1 Emissions of substances not controlled by emission limits (excluding odour but including ammonia) shall not cause pollution. The operator shall not be taken to have breached this condition if appropriate measures, including, but not limited to, those specified in any approved emissions management plan, have been taken to prevent or where that is not practicable, to minimise, those emissions.
- 3.2.2 The operator shall:
- (a) if notified by the Environment Agency that the activities are giving rise to pollution, submit to the Environment Agency for approval within the period specified, an emissions management plan which identifies and minimises the risks of pollution from emissions of substances not controlled by emission limits;
 - (b) implement the approved emissions management plan, from the date of approval, unless otherwise agreed in writing by the Environment Agency.
- 3.2.3 Subject to condition 3.2.4, below, all liquids in containers, whose emission to water or land could cause pollution, shall be provided with adequate secondary containment, unless other appropriate measures to prevent or where that is not practicable, to minimise, leakage and spillage from the primary container have been agreed in writing with the Environment Agency.
- 3.2.4 Condition 3.2.3, above, shall apply unless the operator strictly complies in full with IC1 below.
- 3.2.5 Subject to condition 3.2.6, below, all liquid wastes in storage tanks and lagoons shall be fully enclosed, with emissions collected and directed to an appropriate abatement system, unless other appropriate measures to prevent or where that is not practicable, to minimise, emissions of waste gases from storage tanks and lagoons have been agreed in writing with the Environment Agency.
- 3.2.6 Condition 3.2.5, above, shall apply unless the operator strictly complies in full with IC2 and IC3 below.

- 3.2.7 Subject to condition 3.2.8, below, the anaerobic treatment of all wastes shall take place within fully enclosed vessels. Combustible biogas or biomethane produced during biological treatment shall be utilised as a fuel or stored for utilisation off site, unless other appropriate measures to prevent or where that is not practicable, to minimise, emissions of biogas or biomethane from treatment/storage vessels have been agreed in writing with the Environment Agency. There shall be no uncontrolled emissions of biogas to the environment. This excludes the venting of biogas in an emergency using pressure release valves.
- 3.2.8 Condition 3.2.7, above, shall apply unless the operator strictly complies in full with IC3 below.
- 3.2.9 The operator shall implement a leak detection and repair (LDAR) programme to detect and mitigate the release of volatile organic compounds, including methane from diffuse sources.

3.3 Odour

- 3.3.1 Emissions from the activities shall be free from odour at levels likely to cause pollution outside the site, as perceived by an authorised officer of the Environment Agency, unless the operator has used appropriate measures, including, but not limited to, those specified in any approved odour management plan, to prevent or where that is not practicable to minimise the odour.

3.4 Noise and vibration

- 3.4.1 Emissions from the activities shall be free from noise and vibration at levels likely to cause pollution outside the site, as perceived by an authorised officer of the Environment Agency, unless the operator has used appropriate measures, including, but not limited to, those specified in any approved noise and vibration management plan to prevent or where that is not practicable to minimise the noise and vibration.
- 3.4.2 The operator shall:
- (a) if notified by the Environment Agency that the activities are giving rise to pollution outside the site due to noise and vibration, submit to the Environment Agency for approval within the period specified, a noise and vibration management plan which identifies and minimises the risks of pollution from noise and vibration;
 - (b) implement the approved noise and vibration management plan, from the date of approval, unless otherwise agreed in writing by the Environment Agency.

3.5 Monitoring

- 3.5.1 The operator shall, unless otherwise agreed in writing by the Environment Agency, undertake the monitoring specified in the following tables in schedule 3 to this permit:
- (a) point source emissions specified in tables S3.1 and S3.2;
 - (b) process monitoring specified in table S3.3 and S3.4;
 - (c) bioaerosols monitoring specified in tables S3.5.
- 3.5.2 The operator shall maintain records of all monitoring required by this permit including records of the taking and analysis of samples, instrument measurements (periodic and continual), calibrations, examinations, tests and surveys and any assessment or evaluation made on the basis of such data.
- 3.5.3 Monitoring equipment, techniques, personnel and organisations employed for the emissions monitoring programme and the environmental or other monitoring specified in condition 3.5.1 shall have either MCERTS certification or MCERTS accreditation (as appropriate), where available, unless otherwise agreed in writing by the Environment Agency.
- 3.5.4 Permanent means of access shall be provided to enable sampling/monitoring to be carried out in relation to the emission points specified in schedule 3 tables S3.1, S3.2, S3.3, S3.4, S3.5 and S3.6 unless otherwise agreed in writing by the Environment Agency.

3.6 Bioaerosols

- 3.6.1 The operator shall take all appropriate measures, to prevent or where that is not practicable to minimise the release of bioaerosols. Emissions of bioaerosols from the operational activities shall not exceed the emission action levels specified in table S3.5.
- 3.6.2 The operator shall where the emission action levels are exceeded:
- (a) notify the Environment Agency and investigate and take remedial action;
 - (b) submit to the Environment Agency for approval within the period specified, a bioaerosols management plan which identifies and minimises the risks of pollution from bioaerosols; and
 - (c) implement the bioaerosols management plan from the date of approval and revise the plan periodically, unless otherwise agreed in writing by the Environment Agency.

3.7 Pests

- 3.7.1 The activities shall not give rise to the presence of pests which are likely to cause pollution, hazard or annoyance outside the boundary of the site. The operator shall not be taken to have breached this condition if appropriate measures, including, but not limited to, those specified in any approved pests management plan, have been taken to prevent or where that is not practicable, to minimise the presence of pests on the site.
- 3.7.2 The operator shall:
- (a) only use approved products for pest control;
 - (b) treat pest infestations promptly;
 - (c) reject pest-infected incoming waste;
 - (d) if notified by the Environment Agency, submit to the Environment Agency for approval within the period specified, a pests management plan which identifies and minimises risks of pollution from pests;
 - (e) implement the pests management plan, from the date of approval, unless otherwise agreed in writing by the Environment Agency.

3.8 Fire prevention

- 3.8.1 The operator shall take all appropriate measures to prevent fires on site and minimise the risk of pollution from them including, but not limited to, those specified in any approved fire prevention plan.
- 3.8.2 The operator shall:
- (a) if notified by the Environment Agency that the activities are giving rise to a risk of fire, submit to the Environment Agency for approval within the period specified, a fire prevention plan which prevents fires and minimises the risk of pollution from fires;
 - (b) implement the fire prevention plan, from the date of approval, unless otherwise agreed in writing by the Environment Agency.
- 3.8.3 The operator shall undertake a DSEAR assessment and maintain an accident management plan.

4 Information

4.1 Records

4.1.1 All records required to be made by this permit shall:

- (a) be legible;
- (b) be made as soon as reasonably practicable;
- (c) if amended, be amended in such a way that the original and any subsequent amendments remain legible, or are capable of retrieval; and
- (d) be retained, unless otherwise agreed in writing by the Environment Agency, for at least 6 years from the date when the records were made, or in the case of the following records until permit surrender:
 - (i) off-site environmental effects; and
 - (ii) matters which affect the condition of the land and groundwater.

4.1.2 The operator shall keep on site all records, plans and the management system required to be maintained by this permit, unless otherwise agreed in writing by the Environment Agency.

4.2 Reporting

4.2.1 The operator shall send all reports and notifications required by the permit to the Environment Agency using the contact details supplied in writing by the Environment Agency.

4.2.2 A report or reports on the performance of the activities over the previous year shall be submitted to the Environment Agency by 31 January (or other date agreed in writing by the Environment Agency) each year. The report(s) shall include as a minimum:

- (a) a review of the results of the monitoring and assessment carried out in accordance with the permit including an interpretive review of that data;
- (b) the annual production/treatment data set out in schedule 4 table S4.2; and
- (c) the performance parameters set out in schedule 4 table S4.3 using the forms specified in table S4.4 of that schedule.

4.2.3 Within 28 days of the end of the reporting period the operator shall, unless otherwise agreed in writing by the Environment Agency, submit reports of the monitoring and assessment carried out in accordance with the conditions of this permit, as follows:

- (a) in respect of the parameters and emission points specified in schedule 4 table S4.1;
- (b) for the reporting periods specified in schedule 4 table S4.1 and using the forms specified in schedule 4 table S4.4; and
- (c) giving the information from such results and assessments as may be required by the forms specified in those tables.

4.2.4 The operator shall, unless notice under this condition has been served within the preceding four years, submit to the Environment Agency, within six months of receipt of a written notice, a report assessing whether there are other appropriate measures that could be taken to prevent, or where that is not practicable, to minimise pollution.

4.2.5 Within 1 month of the end of each quarter, the operator shall submit to the Environment Agency using the form made available for the purpose, the information specified on the form relating to the site and the waste accepted and removed from it during the previous quarter.

- 4.2.6 The operator shall keep records of non-waste materials leaving the site, including the type of material, the batch number, the date of export off-site and the tonnage exported on that date. These records shall be maintained for at least 2 years.
- 4.2.7 The operator shall submit an annual report detailing the efficiency of removal of non-digestible materials from feedstock prior to processing and the level of contamination in the final recovered digestate.

4.3 Notifications

4.3.1 In the event:

- (a) that the operation of the activities gives rise to an incident or accident which significantly affects or may significantly affect the environment, the operator must immediately—
 - (i) inform the Environment Agency,
 - (ii) take the measures necessary to limit the environmental consequences of such an incident or accident, and
 - (iii) take the measures necessary to prevent further possible incidents or accidents;
- (b) of a breach of any permit condition the operator must immediately—
 - (i) inform the Environment Agency, and
 - (ii) take the measures necessary to ensure that compliance is restored within the shortest possible time;
- (c) of a breach of permit condition which poses an immediate danger to human health or threatens to cause an immediate significant adverse effect on the environment, the operator must immediately suspend the operation of the activities or the relevant part of it until compliance with the permit conditions has been restored.

4.3.2 Any information provided under condition 4.3.1 (a)(i), or 4.3.1 (b)(i) where the information relates to the breach of a limit specified in the permit, shall be confirmed by sending the information listed in schedule 5 to this permit within the time period specified in that schedule.

4.3.3 Following the detection of an issue listed in condition 4.3.1, the operator shall review and revise the management system and implement any changes as necessary to minimise the risk of re-occurrence of the issue.

4.3.4 Where the Environment Agency has requested in writing that it shall be notified when the operator is to undertake monitoring and/or spot sampling, the operator shall inform the Environment Agency when the relevant monitoring and/or spot sampling is to take place. The operator shall provide this information to the Environment Agency at least 14 days before the date the monitoring is to be undertaken.

4.3.5 The Environment Agency shall be notified within 14 days of the occurrence of the following matters, except where such disclosure is prohibited by Stock Exchange rules:

Where the operator is a registered company:

- (a) any change in the operator's trading name, registered name or registered office address; and
- (b) any steps taken with a view to the operator going into administration, entering into a company voluntary arrangement or being wound up.

Where the operator is a corporate body other than a registered company:

- (a) any change in the operator's name or address; and
- (b) any steps taken with a view to the dissolution of the operator.

In any other case:

- (a) the death of any of the named operators (where the operator consists of more than one named individual);
- (b) any change in the operator's name(s) or address(es); and
- (c) any steps taken with a view to the operator, or any one of them, going into bankruptcy, entering into a composition or arrangement with creditors, or, in the case of them being in a partnership, dissolving the partnership.

4.3.6 Where the operator proposes to make a change in the nature or functioning, or an extension of the activities, which may have consequences for the environment and the change is not otherwise the subject of an application for approval under the Regulations or this permit:

- (a) the Environment Agency shall be notified at least 14 days before making the change; and
- (b) the notification shall contain a description of the proposed change in operation.

4.3.7 The Environment Agency shall be given at least 14 days' notice before implementation of any part of the site closure plan.

4.4 Interpretation

4.4.1 In this permit the expressions listed in schedule 6 shall have the meaning given in that schedule.

4.4.2 In this permit references to reports and notifications mean written reports and notifications, except where reference is made to notification being made "immediately", in which case it may be provided by telephone.

Schedule 1 – Operations

Table S1.1 activities			
Activity reference	Activity listed in Schedule 1 of the EP Regulations	Description of specified activity and WFD Annex I and II operations	Limits of specified activity and waste types
AR1	S5.4 A(1) (b) (i) Recovery or a mix of recovery and disposal of non-hazardous waste with a capacity exceeding 75 tonnes per day (or 100 tonnes per day if the only waste treatment activity is anaerobic digestion) involving biological treatment	R3: Recycling/reclamation of organic substances which are not used as solvents	From receipt of waste through to digestion and recovery of by-products (waste treated by anaerobic digestion). Anaerobic digestion of waste in two tanks followed by burning of biogas produced from the process. Anaerobic digestion shall be limited to 346 m ³ /day. Waste types suitable for acceptance are limited to those specified in Table S2.2.
Directly Associated Activity			
AR2	Storage of waste pending recovery or disposal	R13: Storage of waste pending the operations numbered R1 and R3 (excluding temporary storage, pending collection, on the site where it is produced)	Undertaken in relation to Activity AR1. From the receipt of permitted waste to pre-treatment and despatch for anaerobic digestion on site. Storage of residual wastes from pre-treatment to despatch off-site for recovery. Storage of waste in enclosed equipment and tanks or an enclosed building fitted with appropriate odour abatement and on an impermeable surface with a sealed drainage system. Waste types suitable for acceptance are limited to those specified in Table S2.2.
AR3	Physical treatment for the purpose of recycling	R3: Recycling/reclamation of organic substances which are not used as solvents	Undertaken in relation to Activity AR1. From the receipt of waste to despatch for anaerobic digestion or despatch off site for recovery. Dilution of incoming wastes using final waste waters from the wastewater treatment works to aid pre-treatment and digestion only. Pre-treatment of waste in enclosed equipment and tanks or an enclosed building fitted with appropriate odour abatement and on an impermeable surface with a sealed drainage system, including shredding, sorting, screening, compaction, baling, mixing and maceration. Post-treatment of digestate in enclosed equipment and tanks or an enclosed building fitted with appropriate odour abatement and on an impermeable surface with a sealed drainage system, including separation, screening to remove contraries, centrifuge or pressing and addition of

Table S1.1 activities			
Activity reference	Activity listed in Schedule 1 of the EP Regulations	Description of specified activity and WFD Annex I and II operations	Limits of specified activity and waste types
			<p>thickening agents (polymers) or drying for use as a fertiliser or soil conditioner (drying for the purpose of use as a fuel is not permitted).</p> <p>Gas cleaning by biological or physical (carbon filtration) or chemical scrubbing.</p> <p>Waste types suitable for acceptance are limited to those specified in Table S2.2.</p>
AR4	Steam and electrical power supply	R1: Use principally as a fuel to generate energy	<p>Undertaken in relation to Activity AR1.</p> <p>From the receipt of biogas produced at the on-site anaerobic digestion process to combustion with the release of combustion gases.</p> <p>Combustion of biogas in two combined heat and power (CHP) engines with a thermal input of 0.850 MWth and 0.475 MWth.</p> <p>Combustion of biogas and natural gas in two auxiliary boilers with a thermal input of 0.456 MWth and 0.833 MWth.</p>
AR5	Emergency flare operation	D10: Incineration on land	<p>Undertaken in relation to Activity AR1.</p> <p>From the receipt of biogas produced at the on-site anaerobic digestion process to incineration with the release of combustion gases.</p> <p>There shall be no venting or flaring of gas for disposal.</p> <p>Use of one auxiliary flare required only during periods of breakdown or maintenance of the CHP engines and/or auxiliary boilers.</p>
AR6	Raw material storage	Storage of raw materials including lubrication oil, antifreeze, propane, ferric chloride, activated carbon, diesel.	<p>Undertaken in relation to Activity AR1.</p> <p>From the receipt of raw materials to despatch for use within the facility.</p>
AR7	Gas storage	R13: Storage of waste pending any of the operations numbered R1 to R12 (excluding temporary storage, pending collection, on the site where it is produced)	<p>Undertaken in relation to Activity AR1.</p> <p>Storage of biogas produced from on-site anaerobic digestion of permitted waste in one stand-alone biogas holder or roof space of digesters.</p> <p>From the receipt of biogas produced at the on-site anaerobic digestion process to despatch for use within the facility.</p> <p>Emissions of unburnt biogas shall be minimised.</p>

AR8	Digestate storage	R13: Storage of waste pending any of the operations numbered R1 to R12 (excluding temporary storage, pending collection, on the site where it is produced)	<p>Undertaken in relation to Activity AR1.</p> <p>From the receipt of processed digestate produced from the on-site anaerobic digestion process to despatch for use off-site.</p> <p>Storage of processed liquid digestate in centrifuge feed tank and/or two consolidation tanks.</p> <p>Storage of processed solid digestate in two uncovered cake pads on an impermeable surface with sealed drainage system.</p>
AR9	Surface water collection and storage	Collection and storage of uncontaminated roof and site surface water	From the collection of uncontaminated roof and site surface water from non-operational areas only to re-use within the facility or discharge off-site.
AR10	Air abatement	Collection and treatment of air from the buildings or plant using abatement system – as implemented in line with IC2 and IC7 prior to release to atmosphere.	<p>From the collection of air from site processes to treatment and release of treated air to atmosphere.</p> <p>Collection and treatment of air from the buildings, tanks or plant using abatement system – [OCU1 (A6) 1 x carbon filter, OCU2 (A7) 1 x carbon filter and OCU3 (A8) 1 x biofilter].</p>

Table S1.2 Operating techniques		
Description	Parts	Date Received
Application EPR/DP3492ZX/V003	<p>Response to section 3a – technical standards, Part C3 of the application form, supporting information section II and technical description.</p> <p>BAT Gap Analysis received 04/01/2024 showing Best available techniques as described in the BAT Reference Document for Waste Treatment (the BREF) and BAT conclusions.</p> <p>Sandall WwTW Surrender Site Condition Report, February 2024.</p> <p>Sandall Leak Detection and Repair Plan (LDAR) Version 1, 15/12/2023.</p> <p>ADBA assessment received 04/01/2024.</p> <p>Triage response for further information including partial surrender application documents received 02/02/2024 and accident management plan received 05/02/2024.</p> <p>Non duly making response for further information including odour control unit proposals received 14/06/2024.</p>	04/06/2024
Response to Schedule 5 Notice dated 19/06/2024	<p>Response to schedule 5 notice including:</p> <p>Revised secondary containment document reference “Sandall Secondary Containment Assessment”, Version V004, dated July 2024.</p> <p>Revised flow diagram for Sandall Sludge Treatment Facility.</p> <p>Confirmation that SAS tank is for storage only and sits outside the permitted installation boundary.</p> <p>Revised Figure 2 site layout plan.</p> <p>Revised Figure 3 principal emissions point plan.</p> <p>Pressure relief valve information on how installed and managed, including national grid references for locations.</p>	23/07/2024
Response to Schedule 5 Notice dated 19/06/2024	<p>Response to schedule 5 notice including:</p> <p>Odour management plan reference “Sandall STF Odour Management Plan” dated August 2024, version V003 [excluding sniff test frequency specified in section 5.1 – For Environment Agency approved sniff test frequency refer to the process monitoring table S3.3].</p> <p>Sandall STF Bioaerosol Risk Assessment V001.</p>	01/08/2024
Additional information received	Revised process capacity calculations received.	12/09/2024

Table S1.3 Improvement programme requirements		
Reference	Requirement	Date
Improvement condition for secondary containment design		
IC1	<p>The operator shall submit a written 'secondary containment implementation plan' and shall obtain the Environment Agency's written approval to it. The plan shall contain the finalised designs and an implementation schedule for the identified secondary containment systems proposed in the document Sandall Secondary Containment Assessment - V004, dated July 2024. The finalised design(s) and specifications shall be produced by appropriate competent individuals (qualified civil or structural engineer), in accordance with the risk assessment methodology detailed within CIRIA C736 (2014) guidance. The plan shall include but not be limited to the following components:</p> <ul style="list-style-type: none"> • An updated BAT assessment with specific regard to BAT 19 of the Waste Treatment BREF to demonstrate how the finalised designs based on the proposed secondary containment in the document "Sandall Secondary Containment Assessment", V004, dated July 2024 meets BAT 19. • An assessment of the suitability for providing containment when subjected to the dynamic and static loads caused by catastrophic tank failure. • Finalised designs and specifications of the proposed secondary containment proposal completed by appropriate competent individuals. • A program of works with timescales for the commissioning of the secondary containment systems to comply with CIRIA C736 (2014) guidance, or equivalent. • An updated site and infrastructure plan. • A preventative maintenance and inspection regime. <p>The plan shall be implemented in accordance with the Environment Agency's prior written approval.</p>	<p>Within 6 months of permit issue or such other date as agreed in writing with the Environment Agency</p> <p>Implementation of all required and approved containment improvements must be completed by 31/03/2025</p>
Improvement conditions for enclosure of tanks storing (or treating) sewage sludge (tanks pre-digestion)		
IC2	<p>The operator shall submit a written 'enclosure and abatement plan' and obtain the Environment Agency's written approval to it.</p> <p>The plan shall contain the final designs and an implementation schedule for the installation of enclosures/covers and associated emission abatement systems in line with BAT 14 and BAT 53 for storage and treatment tanks pre-anaerobic digestion identified as the building containing the two gravity belt thickeners, the import tank, sludge pumping station, two thickener feed tanks and emission point A8.</p> <p>The plan shall include evidence that the tank enclosures/covers will be designed and installed in accordance with guidance, <i>Biological waste treatment: appropriate measures for permitted facilities</i>, and provide evidence to demonstrate why the emission abatement system will be effective and meet the requirements of BAT 14 and BAT 53.</p> <p>The plan shall be implemented in accordance with the Environment Agency's prior written approval.</p> <p>(Note that approval of reports under this improvement condition does not preclude the need for permit variation applications to implement the</p>	<p>Within 6 months of permit issue or such other date as agreed in writing with the Environment Agency</p> <p>Implementation of all required vessel cover improvements must be completed by 31/03/2025</p>

Table S1.3 Improvement programme requirements		
Reference	Requirement	Date
	improvements identified in the report. Any variation may include the insertion of necessary emission limit values).	
Improvement conditions for enclosure of tanks storing (or treating) digestate		
IC3	<p>The operator shall submit a written 'post anaerobic digestion vessel cover' plan and obtain the Environment Agency's written approval to it. The plan shall contain the final designs and an implementation schedule for the installation of covers for vessels storing and/or treating digestate in tanks identified as the centrifuge feed tank and consolidation tanks 3 and 4. The plan shall also contain a detailed description of the proposed gas utilisation/abatement plant, gas storage infrastructure for the biogas produced during anaerobic digestion, pressure relief valves and gas pipework. The plan shall include but not be limited to the following components:</p> <ul style="list-style-type: none"> • Evidence that the pollutants of the waste gas (including methane) produced in tanks (centrifuge feed tank and consolidation tanks 3 and 4) will be controlled and/or abated either by the proposed gas utilisation plant or proposed abatement system. • Evidence that the vessel covers, gas utilisation/ abatement plant and ancillary equipment have been designed by appropriately qualified engineers. • Evidence that the vessel covers, and gas utilisation/abatement plant will be designed and installed in accordance with guidance, <i>Biological waste treatment: appropriate measures for permitted facilities</i>. • An updated Hazard and Operability Study (HAZOP) and DSEAR risk assessment. • An assessment of gas storage capacity and gas utilisation/abatement capacity including proposals for additional gas utilisation/ abatement plant. • A program of works with timescales for the commissioning of the vessel cover(s), gas utilisation/ abatement infrastructure and ancillary equipment. <p>The plan shall be implemented in accordance with the Environment Agency's prior written approval.</p> <p>(Note that approval of reports under this improvement condition does not preclude the need for permit variation applications to implement the improvements identified in the report. Any variation may include the insertion of necessary emission limit values).</p>	<p>Within 6 months of permit issue or such other date as agreed in writing with the Environment Agency</p> <p>Implementation of all required vessel cover improvements must be completed by 31/03/2025</p>
Improvement conditions for primary containment tanks		
IC4	<p>The operator shall submit a written 'primary containment plan' and shall obtain the Environment Agency's written approval to it. The plan shall contain the results of an inspection and program of works undertaken by an appropriately qualified engineer and shall assess the extent, design specification and condition of primary containment systems (including associated pipework) where polluting liquids and solids are being stored, treated, and/or handled.</p>	<p>Within 12 months of permit issue or such other date as agreed in writing with the</p>

Table S1.3 Improvement programme requirements		
Reference	Requirement	Date
	<p>The plan shall include, but not be limited to:</p> <ul style="list-style-type: none"> • An assessment of the physical condition of all primary containment systems (storage and treatment vessels and associated pipework) using a Written Scheme of Examination and their suitability for providing primary containment when subjected to dynamic and static loads. • A program of works with timescales for the implementation of individual improvement measures necessary to demonstrate that the primary containment is fit for purpose or alternative appropriate measures to ensure all polluting materials will be contained on site. • A preventative maintenance and inspection regime. <p>The plan shall be implemented in accordance with the Environment Agency's written approval.</p>	Environment Agency
Improvement conditions for establishing an inventory of liquid waste water discharged from anaerobic digestion and associated activities		
IC5a	<p>The operator shall submit a sampling programme in relation to waste water streams and shall obtain the Environment Agency's written approval to it. The sampling programme shall be designed to fully characterise the waste waters discharged to Sandall WwTW from emission points S1 and S2 (in table S3.2 of this permit).</p> <p>The programme shall include but not be limited to a methodology for a minimum of one 24-hour flow proportional sample a month, for each emission point, for a period of 12 months. The programme shall detail the sampling methods/standards used. Sampling methods shall be in accordance with BAT conclusion 20 of the Waste Treatment BREF. The programme shall include the National Grid Reference (NGR) of the sampling point locations.</p> <p>The programme shall establish the characteristics of the liquid waste water streams and shall include as a minimum for each emission point:</p> <ul style="list-style-type: none"> • Average values and variability of flow, pH, temperature and conductivity. • Average concentration and load values of all relevant substances and their variability. • Data on bioeliminability. <p>The programme shall sample for all relevant substances and must include:</p> <ul style="list-style-type: none"> • Hydrocarbon oil index (HOI) (mg/l) • Free cyanide (CN⁻) (mg/l) • Adsorbable organically bound halogens (AOX) (mg/l) • Metals and metalloids; arsenic (expressed as As), cadmium (expressed as Cd), chromium (expressed as Cr), hexavalent chromium (expressed as Cr(VI)), copper (expressed as Cu), lead (expressed as Pb), nickel (expressed as Ni), mercury (expressed as Hg), zinc (expressed as Zn) (µg/l) <p>The operator shall submit the collected monitoring data in writing to the Environment Agency according to agreed reporting periods.</p> <p>The sampling programme shall be produced in accordance with Environment Agency guidance:</p>	Within 2 months of permit issue or such other date as agreed in writing with the Environment Agency

Table S1.3 Improvement programme requirements		
Reference	Requirement	Date
	<ul style="list-style-type: none"> • Specific substances and priority hazardous substances – <i>Surface water pollution risk for your environmental permit</i> <u>Surface water pollution risk assessment for your environmental permit - GOV.UK (www.gov.uk)</u>. • <i>Monitoring discharges to water: guidance on selecting a monitoring approach</i> <u>Monitoring discharges to water: guidance on selecting a monitoring approach - GOV.UK (www.gov.uk)</u> <p>The monitoring programme shall be carried out and the monitoring data submitted in accordance with the Environment Agency's written approval.</p>	
Improvement conditions for indirect discharges to water discharged from anaerobic digestion and associated activities		
IC5b	<p>The operator shall submit a report for approval by the Environment Agency, following completion of the sampling programme approved under IC5a. The report shall include but not be limited to; a summary of the sample results, a completed H1 risk assessment(s) and modelling outputs where appropriate.</p> <p>The operator shall provide conclusions on whether the waste waters discharged from S1 and S2 will have any adverse impact on the receiving waters once discharged from Sandall WwTW. An assessment shall be made against the parameters specified in the relevant environmental standards as specified within Environment Agency guidance as follows:</p> <ul style="list-style-type: none"> • Specific substances and priority hazardous substances – <i>Surface water pollution risk for your environmental permit</i> <u>Surface water pollution risk assessment for your environmental permit - GOV.UK (www.gov.uk)</u>. • Sanitary substances – <i>H1 annex D2: assessment of sanitary and other pollutants in surface water discharges 1076_14 H1 Annex D2 - Assessment of sanitary and other pollutants within Surface Water Discharges (publishing.service.gov.uk)</i> <p>The report shall include any proposals and/or additional measures required to prevent or minimise any significant emissions from the installation along with timescales for implementation.</p>	<p>Within 15 months of the Environment Agency's written approval of the sampling programme submitted under IC5a or such other date as agreed in writing with the Environment Agency</p>
IC5c	<p>The operator shall implement any improvements identified within the report approved under IC5b in accordance with the Environment Agency's written approval and provide written confirmation to the Environment Agency that the improvements have been completed.</p> <p>(Note, approval of reports under this improvement condition does not preclude the need for permit variation application(s) to operate the improvements identified in the report and/or include any necessary emission limit values).</p>	<p>Within 6 months of the report in relation to IC5b being approved by the Environment Agency or such other date as agreed in writing with the Environment Agency</p>

Table S1.3 Improvement programme requirements		
Reference	Requirement	Date
Improvement condition to address methane slip emissions from gas engines burning biogas		
IC6	<p>The operator shall submit a written plan for approval by the Environment Agency which establishes the methane emissions in the exhaust gas from engines burning biogas and or biomethane and compare these to the manufacturer's specification and benchmark levels.</p> <p>The plan shall develop proposals to assess the potential for methane slip and take corrective actions where emissions of methane above the manufacturer's specification are identified.</p> <p>The operator shall establish methane emissions in the exhaust gas and methane slip using the following standards:</p> <ul style="list-style-type: none"> • EN ISO 25139 • EN ISO 25140 	<p>Within 6 months of issue of this permit or as agreed in writing with the Environment Agency</p>
Improvement condition for review of effectiveness of abatement plant		
IC7	<p>The operator shall carry out a review of the abatement plant (OCU1, OCU2 and OCU3 at emissions points A6, A7 and A8 respectively) on site, to determine whether the measures have been effective and adequate to prevent, or where this is not possible to minimise, emissions released to air (including but not limited to odour, ammonia, Hydrogen chloride (HCl) and TVOC).</p> <p>The operator shall submit a written report to the Environment Agency following this review for assessment and approval.</p> <p>The report shall include but not be limited to the following aspects:</p> <ul style="list-style-type: none"> • Full investigation and characterisation of the waste gas streams. • Evidence that the emission of pollutants in the waste gas stream is being prevented or where this is not possible minimised by the abatement plant. • Abatement stack monitoring results (including but not limited to odour, ammonia, Hydrogen chloride (HCl) and TVOC). • Abatement process monitoring results (including but not limited to odour, ammonia, Hydrogen chloride (HCl) and TVOC). • Details of air quality quantitative impact assessment including modelling and a proposal for site-specific "action levels" (including but not limited to odour concentration, hydrogen sulphide, ammonia, Hydrogen chloride (HCl) and TVOC). • Odour monitoring results at the site boundary. • Records of odour complaints and odour related incidents. • Recommendations for improvement including the replacement or upgrading of the abatement plant. • Timescales for implementation of improvements to the abatement plant. <p>The operator shall implement any improvements in line with the timescales as approved by the Environment Agency.</p> <p>(Note that approval of reports under this improvement condition does not preclude the need for permit variation applications to implement the improvements identified in the report. Any variation may include the insertion of necessary emission limit values).</p>	<p>6 months from completion of IC2 or such other date as agreed in writing with the Environment Agency</p>

Improvement condition for monitoring digestate stability		
IC8	<p>The operator shall submit a written report, with supporting evidence, on the stability of whole digestate, (i.e. prior to dewatering), and obtain the Environment Agency's written approval to it.</p> <p>The report shall assess whether biogas emissions from post digestion storage or treatment of digestate is likely to have been minimised. The report shall include but not be limited to:</p> <ul style="list-style-type: none"> • An assessment of residual biogas potential in accordance with the OFW004-005 [N6] methodology specified by <i>BSI PAS 110: Producing Quality Anaerobic Digestate</i> or an equivalent methodology for assessing residual biogas potential of the digestate. 	<p>Within 6 months of permit issue or such other date as agreed in writing with the Environment Agency</p>

Schedule 2 – Waste types, raw materials and fuels

Table S2.1 Raw materials and fuels	
Raw materials and fuel description	Specification
--	--

Table S2.2 Permitted waste types and quantities for anaerobic digestion	
Maximum quantity	Annual throughput shall not exceed 679,341 tonnes
Exclusions	<p>Wastes having any of the following characteristics shall not be accepted:</p> <ul style="list-style-type: none"> • Biodegradable wastes that is significantly contaminated with non-compostable or digestible contaminants, in particular plastic and litter shall be no more than 5% w/w and shall be as low as reasonably practicable by 31 December 2025. • Wastes containing wood-preserving agents or other biocides and post-consumer wood. • Wastes containing persistent organic pollutants. • Wastes containing Japanese Knotweed or other invasive plant species listed in the Invasive Species (Amendment etc.) (EU Exit) Regulations 2019. • Manures, slurries and spoiled bedding and straw from farms where animals have notifiable diseases as stipulated in the Animal By-Products (Enforcement) (England) Regulations 2013. • Pest infested waste.
Waste code	Description
19	Wastes from waste management facilities, off-site waste water treatment plants and the preparation of water intended for human consumption and water for industrial use
19 02	wastes from physico/chemical treatments of waste (including dechromatation, decyanidation, neutralisation)
19 02 06	sludges from physico/chemical treatment other than those mentioned in 19 02 05 (sewage sludge only)
19 06	wastes from anaerobic treatment of waste
19 06 06	digestate from anaerobic treatment of animal and vegetable waste (digested sewage sludge only)
19 08	wastes from waste water treatment plants not otherwise specified
19 08 05	sludges from the treatment of urban waste water

Schedule 3 – Emissions and monitoring

Table S3.1 Point source emissions to air – emission limits and monitoring requirements						
Emission point ref. & location	Source	Parameter	Limit (including unit)	Reference period	Monitoring frequency	Monitoring standard or method
Existing combustion plant (less than 1 MW)						
Point A1 on site plan in Schedule 7 NGR: SE 60042 06021	1 x 0.850 MWth CHP engine 1 stack [note 1]	--	--	--	--	--
Point A2 on site plan in Schedule 7 NGR: SE 60033 06035	1 x 0.475 MWth CHP engine 2 stack [note 1]	--	--	--	--	--
Point A3 on site plan in Schedule 7 NGR: SE 60031 06030	1 x 0.456 MWth Boiler 1 stack burning biogas or fuel oil [note 1]	--	--	--	--	--
Point A4 on site plan in Schedule 7 NGR: SE 60034 06030	1 x 0.833 MWth Boiler 2 stack burning biogas or fuel oil [note 1]	--	--	--	--	--
Point A5 on site plan in Schedule 7 NGR: SE 60055 06063	Emergency flare stack [note 1]	Oxides of Nitrogen (NO and NO ₂ expressed as NO ₂)	150 mg/m ³	Average over sample period	[note 2]	BS EN 14792
		Carbon monoxide	50 mg/m ³			BS EN 15058
		Total VOCs	10 mg/m ³			BS EN 12619
Point A6 on site plan in schedule 7 NGR: SE 59948 06047	Channelled emissions from odour control unit from drum thickener tanks (OCU1) [note 4]	Hydrogen sulphide	No limit set	Average over sample period	Once every 6 months	CEN TS 13649 for sampling NIOSH 6013 for analysis
		Ammonia	20 mg/m ³	Average over sample period	Once every 6 months	EN ISO 21877
		Odour concentration	No limit set	--	Once every 6 months	BS EN 13725

Table S3.1 Point source emissions to air – emission limits and monitoring requirements						
Emission point ref. & location	Source	Parameter	Limit (including unit)	Reference period	Monitoring frequency	Monitoring standard or method
	Channelled emissions to air from treatment of water-based liquid waste	Hydrogen chloride (HCl)	5 mg/m ³ [note 3]	Average over sample period	Once every 6 months	EN 1911
		TVOC	20 mg/m ³ [note 3]	Average over sample period	Once every 6 months	EN 12619
Point A7 on site plan in schedule 7 NGR: SE 60049 06048	Channelled emissions from odour control unit from digester feed tank (OCU2) [note 4]	Hydrogen sulphide	No limit set	Average over sample period	Once every 6 months	CEN TS 13649 for sampling NIOSH 6013 for analysis
		Ammonia	20 mg/m ³	Average over sample period	Once every 6 months	EN ISO 21877
		Odour concentration	No limit set	--	Once every 6 months	BS EN 13725
	Channelled emissions to air from treatment of water-based liquid waste	Hydrogen chloride (HCl)	5 mg/m ³ [note 3]	Average over sample period	Once every 6 months	EN 1911
		TVOC	20 mg/m ³ [note 3]	Average over sample period	Once every 6 months	EN 12619
	Point A8 on site plan in schedule 7 NGR: SE 59947 06016	Channelled emissions via an odour abatement stack or vent as implemented in line with IC2 and IC7 (OCU3) [note 6]	Hydrogen sulphide	No limit set	Average over sample period	Once every 6 months
Ammonia			20 mg/m ³	Average over sample period	Once every 6 months	EN ISO 21877
Odour concentration			1,000 OU _E /m ³ [note 5]	Average over sample period	Once every 6 months	BS EN 13725
Channelled emissions to air from treatment of water-based liquid waste		Hydrogen chloride (HCl)	5 mg/m ³ [note 3]	Average over sample period	Once every 6 months	EN 1911
		TVOC	20 mg/m ³ [note 3]	Average over sample period	Once every 6 months	EN 12619

A9 Pressure relief valves on site plan in schedule 7 NGR: SE 60008 06031, SE 60019 06020 & SE 60068 06023	Digesters/ Digestate storage tank(s)	Biogas release and operational events	No limit set	Recorded duration and frequency	Daily inspection	--
Vents from tank(s)	Oil/Fuel Storage tank(s)	No parameter set	No limit set	--	--	--

Note 1 – These emission limits are based on normal operating conditions and load - temperature 0°C (273 K); pressure 101.3 kPa and oxygen 5% (for gas engines burning biogas) and oxygen 3% (for emergency flares and medium combustion plants other than engines and gas turbines burning biogas such as boilers).

Note 2 – Monitoring to be undertaken in the event the emergency flare has been operational for more than 10 per cent of a year (876 hours). Record of operating hours to be submitted annually to the Environment Agency.

Note 3 – Monitoring and limits only apply where the substance concerned is identified as relevant in the waste gas inventory IC7.

Note 4 – The monitoring of NH₃ and H₂S can be used as an alternative to the monitoring of the odour concentration subject to the outcome of IC7.

Note 5 – This emission limit applies upon the completion of IC2 and IC7.

Note 6 – The monitoring of NH₃ and H₂S can only be used as an alternative to the monitoring of the odour concentration subject to the outcome of IC7 and written agreement with the Environment Agency.

Table S3.2 Point source emissions to sewer, effluent treatment plant or other transfers off-site – emission limits and monitoring requirements

Emission point ref. & location	Source	Parameter [Note 1]	Limit (incl. unit) [Note 1]	Reference Period	Monitoring frequency [Note 2]	Monitoring standard or method
S1 and S2 on site plan in schedule 7 emission to River Don via Sandall WwTW	Site surface water, water from bunded areas and treated waste waters arising from sludge treatment operations	Oil and grease	No visible oil or grease	--	Weekly	Visual assessment
		Benzene, toluene, ethylbenzene, xylene (BTEX)	--	Spot sample or flow-proportional composite sample	Once every month	EN ISO 15680
		Hydrocarbon oil index (HOI)	10 mg/l		Once every day	EN ISO 9377-2
		Free cyanide (CN ⁻)	0.1 mg/l			EN ISO 14403-1 or EN ISO 14403-2
		Adsorbable organically bound halogens (AOX)	1 mg/l			EN ISO 9562

	Arsenic (As)	0.1 mg/l	Spot sample or flow-proportional composite sample	Once every day	EN ISO 11885, EN ISO 17294-2 or EN ISO 15586
	Cadmium (Cd)	0.1 mg/l			
	Chromium (Cr)	0.3 mg/l			
	Copper (Cu)	0.5 mg/l			
	Lead (Pb)	0.3 mg/l			
	Nickel (Ni)	1 mg/l			
	Zinc (Zn)	2 mg/l			
	Mercury (Hg)	10 µg/l	Spot sample or flow-proportional composite sample	Once every day	EN ISO 17852 or EN ISO 12846
	Manganese (Mn)	--			EN ISO 11885, EN ISO 17294-2 or EN ISO 15586
	Hexavalent chromium (Cr(VI))	0.1 mg/l			EN ISO 10304-3 or EN ISO 23913
	PFOA and PFOS	--			--
				Once every six months	--

Note 1 – Monitoring and limits only apply where the substance concerned is identified as relevant in the waste water inventory as determined by improvement condition IC5a and IC5b.

Note 2 – Monitoring frequency as specified unless the Environment Agency has agreed in writing other alternative appropriate monitoring frequencies.

Table S3.3 Process monitoring requirements				
Emission point reference or source or description of point of measurement	Parameter	Monitoring frequency	Monitoring standard or method	Other specifications
Digester feed (digestion process)	pH	As described in site operating techniques	As described in site operating techniques	Process monitoring to be recorded using a SCADA system where relevant.
	Alkalinity			
	Temperature			
	Hydraulic loading rate			
	Organic loading rate			
	Volatile fatty acids concentration			
	Ammonia			
	Liquid /foam level			

Biogas in digester & biogas storage holder	Flow	Continuous	In accordance with EU weights and measures Regulations	Process monitoring to be recorded using a SCADA system where relevant. Gas monitors to be calibrated every 6 months or in accordance with the manufacturer's recommendations.
	Methane	Continuous	None specified	
	CO ₂	Continuous	None specified	
	O ₂	Continuous	None specified	
	Hydrogen sulphide	Daily	None specified	
	Pressure	Continuous	None specified	
Digestate batch	Volatile fatty acids concentration	One sample at the end of each batch (hydraulic retention time) cycle.	As described in site operating techniques	--
	Ammonia			
Digesters and storage tanks	Integrity checks	Weekly	Visual assessment	In accordance with design specification and tank integrity checks.
Digesters	Agitation /mixing	Continuous	Systems controls	Records maintained in daily operational records.
	Tank capacity and sediment assessment	Once every 5 years from date of commission	Non-destructive pressure testing integrity assessment every 5 years or as specified by manufacturers technical specification.	In accordance with design specification and tank integrity checks.
Waste reception building or area; Digester(s) and storage tank(s)	Odour	Daily	Olfactory monitoring	Odour detection at the site boundary.
Diffuse emissions from all sources identified in the Leak Detection and Repair (LDAR) programme	VOCs including methane	Every 6 months or otherwise agreed in accordance with the LDAR programme	'Sniffing' and/or Optical Gas Imaging techniques in accordance with BS EN 15446 & BS EN 17628	Monitoring points as specified in a DSEAR risk assessment and LDAR programme. Limit as agreed with the Environment Agency as a percentage of the overall gas production.

CHP engine stack(s)	VOCs including methane	Annually	BS EN 12619	Total annual VOCs emissions from the CHP engine(s) to be calculated and submitted to the Environment Agency.
	Exhaust gas temperature		Traceable to National Standards	--
	Exhaust gas pressure		Traceable to National Standards	--
	Exhaust gas water vapour content		BS EN 14790-1	Unless gas is dried before analysis of emissions.
	Exhaust gas oxygen		BS EN 14789	--
	Exhaust gas flow		BS EN 16911-1	--
Meteorological conditions	Wind speed, air temperature, wind direction	Continuous	Method as specified in management system	<p>Conditions to be recorded in operational diary and records.</p> <p>Equipment shall be calibrated on a 4 monthly basis, in accordance with manufacturer's recommendations or as agreed in writing by the Environment Agency.</p>
Emergency flare	Operating hours	Continuous	Recorded duration and frequency. Recording using a SCADA system or similar system	Date, time and duration of use of auxiliary flare shall be recorded.
	Quantity of gas sent to emergency flare			Quantity can be estimated from gas flow composition, heat content, ratio of assistance, velocity, purge gas flow rate, pollutant emissions.
Pressure relief valves and vacuum systems	Gas pressure	Continuous	Recording using a SCADA system	Continuous gas pressure shall be monitored.
	Re-seating	Weekly inspection	Visual	Operator must ensure that valves are re-seated after release in accordance with the manufacturer's design.

	Inspection, maintenance, calibration, repair and validation	Following foaming or overtopping or at 3 yearly intervals whichever is sooner	Written scheme of examination in accordance with condition 1.1.1	After a foaming event or sticking, build-up of debris, obstructions or damage, operator must ensure that pressure relief valve function remains within designed gas pressure in accordance with the manufacturer's design by suitably trained and qualified personnel.
	Inspection, calibration and validation report	In accordance with design and construction specifications or after over topping or foaming event	Written scheme of examination in accordance with condition 1.1.1	<p>Operator must ensure that valves are re-seated after release, after a foaming event or sticking, build-up of debris, obstructions or damage.</p> <p>Operator must ensure that PRV function remains within designed operation gas pressure in accordance with the manufacturer's design by suitably trained/qualified personnel.</p> <p>Inspection, calibration and validation report. In accordance with industry Approved Code of Practice</p>
Storage tanks	Volume	Daily	Visual or flow meter measurement	Records of volume must be maintained.

Table S3.4 Process monitoring requirements – odour abatement (following completion of IC2 and IC7)

Emission point reference or source or description of point of measurement	Parameter	Monitoring frequency	Monitoring standard or method	Other specifications
Odour abatement plant				
Closed biofilters				
Biofilter 1 (A8 on site plan in schedule 7)	Gas temperature – inlet and outlet	Daily	Temperature probe / Traceable to national standards	<p>Odour abatement plant shall be regularly checked and maintained to ensure appropriate temperature and moisture content.</p> <p>Odour abatement plant shall be managed in accordance with permit condition 3.3, the odour management plan and manufacturer's recommendations.</p> <p>Equipment shall be calibrated on a 4 monthly basis, or as agreed in writing by the Environment Agency.</p>
	Biofilter media moisture	Daily	Moisture meter, Grab test, oven drying or recognised industry method	
	Thatching /compaction	Weekly	Back pressure	
	Gas flow rate – inlet and outlet	Continuous	Gas flow meter	
	pH (biofilter drainage effluent)	Daily	pH metre or litmus paper	
	Efficiency assessment	Annual	Media health, air-flow distribution and emission removal efficiency (BS EN 13725 for odour removal)	
	Hydrogen sulphide – inlet and outlet gas stream	Every 6 months or as agreed in writing by the Environment Agency.	<p>CEN TS 13649 for sampling</p> <p>NIOSH 6013 for analysis</p>	<p>Action levels to be agreed on completion of IC7 as approved in writing by the Environment Agency.</p> <p>Action levels to be achieved in accordance with permit condition 3.2 and the odour management plan.</p>

	Ammonia – inlet	Every 6 months or as agreed in writing by the Environment Agency.	EN ISO 21877	<p>Action levels to be agreed on completion of IC7 as approved in writing by the Environment Agency.</p> <p>Action levels to be achieved in accordance with permit condition 3.2 and the odour management plan.</p>
	Odour concentration – inlet and outlet gas stream	Every 6 months or as agreed in writing by the Environment Agency.	BS EN 13725	<p>Action levels to be agreed on completion of IC7 as approved in writing by the Environment Agency.</p> <p>Action levels to be achieved in accordance with permit condition 3.2 and the odour management plan.</p>
Carbon filters				
Carbon filter 1 & 2 (A6 & A7 on site plan in schedule 7)	Carbon bed temperature – inlet and outlet	Continuous	Temperature probe	<p>Odour abatement plant shall be managed in accordance with permit condition 3.3, the odour management plan and manufacturer's recommendations.</p> <p>Carbon filter(s) to be replaced in accordance with manufacturer's recommendations.</p> <p>Equipment shall be calibrated on a 4 monthly basis, or as agreed in writing by the Environment Agency.</p>
	Gas flow rate – inlet and outlet	Continuous	Gas flow meter	
	Moisture or humidity	Daily	Moisture meter	
	Back pressure	Weekly	Recognised industry method	
	Efficiency assessment	Annual	Emission removal efficiency (BS EN 13725 for odour removal)	

	Hydrogen sulphide – inlet and outlet gas stream	Every 6 months or as agreed in writing by the Environment Agency.	CEN TS 13649 for sampling NIOSH 6013 for analysis	Action levels to be agreed on completion of IC8 as approved in writing by the Environment Agency. Action levels to be achieved in accordance with permit condition 3.2 and the odour management plan.
	Ammonia – inlet	Every 6 months or as agreed in writing by the Environment Agency.	EN ISO 21877	Action levels to be agreed on completion of IC8 as approved in writing by the Environment Agency. Action levels to be achieved in accordance with permit condition 3.2 and the odour management plan.
	Odour concentration – inlet and outlet gas stream	Every 6 months or as agreed in writing by the Environment Agency.	BS EN 13725	Action levels to be agreed on completion of IC8 as approved in writing by the Environment Agency. Action levels to be achieved in accordance with permit condition 3.2 and the odour management plan.

Table S3.5 Bioaerosols monitoring requirements – ambient monitoring					
Location or description of point of measurement	Parameter	Bioaerosols action levels (CFU m⁻³)	Monitoring frequency	Monitoring standard or method	Other specifications
Upwind of the operational area, as described in the Technical Guidance Note M9	Total bacteria	1000 ^{Note 1}	Quarterly for the first year of operation and twice a year thereafter, unless another frequency is agreed in writing by the Environment Agency ^{Note 2}	In accordance with Technical Guidance Note M9 – Environmental monitoring of bioaerosols at regulated facilities.	As described in the Technical Guidance Note M9, including all the additional data requirements specified therein.
Downwind of the operational area, as described in the Technical Guidance Note M9	Aspergillus Fumigatus	500 ^{Note 1}			
<p>Note 1 – The bioaerosols action levels are only applicable at downwind sampling locations equivalent to the distance of the nearest sensitive receptor. Where these action levels are elevated, the operator must take action to mitigate the impact on sensitive receptors. Assessment of compliance will be based on risk and in line with guidance.</p> <p>Note 2. Where the bioaerosols action levels are exceeded, then monitoring remain quarterly until such time that it is demonstrated that the site has adequate mitigation for a 12 month period.</p>					

Table S3.6 Emissions to sewer, effluent treatment plant or other transfers off-site – Monitoring points			
Effluent(s) and discharge point(s)	Monitoring type	Monitoring point NGR	Monitoring point reference
S1 on site plan in Schedule 7, emission to River Don via Sandall WwTW - Raw sludge thickener liquors, cleaning wash water, digested sludge dewatering centrate, surface run-off from cake pads and digester area, overflow channels from consolidation tanks 3 & 4 and biogas condensate	Effluent monitoring	SE 60066 06095	S1 (discharge to WwTW) in schedule 7
S2 on site plan in Schedule 7, emission to River Don via Sandall WwTW - Surface water run-off from hardstanding area around consolidation tanks	Effluent monitoring	SE 60067 06115	S2 (discharge to WwTW) in Schedule 7

Schedule 4 – Reporting

Parameters, for which reports shall be made, in accordance with conditions of this permit, are listed below.

Table S4.1 Reporting of monitoring data			
Parameter	Emission or monitoring point/reference	Reporting period	Period begins
Emissions to air from odour abatement plant Parameters as required by condition 3.5.1.	A6, A7 and A8	Every 6 months	1 January, 1 July
Emissions to air from abatement systems for waste gas treatment plant Reporting only applies where the substance concerned is identified as relevant in the waste gas inventory IC6 Parameters as required by condition 3.5.1.	A6, A7 and A8	Every 6 months	1 January, 1 July
Emissions to sewer Parameters as required by condition 3.5.1	S1 and S2	Upon completion of IC5a and IC5b	Upon completion of IC5a and IC5b
Process monitoring – digester tank integrity Parameters as required by condition 3.5.1	As specified in schedule 3 table S3.3	Every 5 years from the date of commissioning or as per the manufacturer's recommendation, whichever is sooner	1 January
Process monitoring – under and over pressure relief systems Parameters as required by condition 3.5.1	As specified in schedule 3 table S3.3	Every 12 months Yearly summary report of over-pressure and under-pressure events detailing mass balance release	1 January
Process monitoring – pressure relief systems - leak detection and repair (inspection, calibration and maintenance) Parameters as required by condition 3.5.1	As specified in schedule 3 table S3.3	Every 3 years	1 January
Process monitoring – leak detection and repair surveys Parameters as required by condition 3.5.1	As specified in schedule 3 table S3.3	Every 12 months LDAR report to be submitted annually	1 January
Process monitoring – use of emergency flare Parameters as required by condition 3.5.1	As specified in schedule 3 table S3.3	Every 12 months	1 January

Table S4.1 Reporting of monitoring data			
Parameter	Emission or monitoring point/reference	Reporting period	Period begins
Non-compostable contamination removal efficiency Parameters as required by conditions 2.3.4 and 2.3.7	--	Every 12 months Yearly report of detailing contamination removal efficiency and progress with plastic reduction contamination	1 January
Total annual VOCs emissions from gas engines (calculated)	As specified in schedule 3 table S3.3	Every 12 months	1 January
Bioaerosols monitoring Parameters as required by condition 3.5.1	As specified in schedule 3 table S3.5	Every 3 months or as agreed in writing by the Environment Agency	1 January, 1 April, 1 July, 1 October

Table S4.2 Annual production/treatment	
Parameter	Units
Electricity generated	MWh
Liquid digestate	m ³
Solid digestate	tonnes
Recovered outputs	tonnes or m ³

Table S4.3 Performance parameters		
Parameter	Frequency of assessment	Units
Water usage	Annually	tonnes or m ³
Energy usage	Annually	MWh
Raw material usage	Annually	tonnes or m ³
Emergency flare operation	Annually	hours
CHP engine usage	Annually	hours
CHP engine efficiency	Annually	%
Auxiliary boiler usage	Annually	hours

Table S4.4 Reporting forms		
Media/parameter	Reporting format	Date of form
Air	Form air 1 or other form as agreed in writing by the Environment Agency	16/09/2024
Bioaerosols	As specified in the Technical Guidance Note M9 or other form as agreed in writing by the Environment Agency	--
Process monitoring	Form process 1 or other form as agreed in writing by the Environment Agency	16/09/2024
Sewer	Form sewer 1 or other form as agreed in writing by the Environment Agency	16/09/2024
Water usage	Form water usage 1 or other form as agreed in writing by the Environment Agency	16/09/2024
Energy usage	Form energy 1 or other form as agreed in writing by the Environment Agency	16/09/2024
Other performance indicators	Form performance 1 or other form as agreed in writing by the Environment Agency	16/09/2024
Waste returns	E-waste Return Form or other form as agreed in writing by the Environment Agency	--

Schedule 5 – Notification

These pages outline the information that the operator must provide.

Units of measurement used in information supplied under Part A and B requirements shall be appropriate to the circumstances of the emission. Where appropriate, a comparison should be made of actual emissions and authorised emission limits.

If any information is considered commercially confidential, it should be separated from non-confidential information, supplied on a separate sheet and accompanied by an application for commercial confidentiality under the provisions of the EP Regulations.

Part A

Permit Number	
Name of operator	
Location of Facility	
Time and date of the detection	

(a) Notification requirements for any malfunction, breakdown or failure of equipment or techniques, accident, or emission of a substance not controlled by an emission limit which has caused, is causing or may cause significant pollution	
To be notified within 24 hours of detection	
Date and time of the event	
Reference or description of the location of the event	
Description of where any release into the environment took place	
Substances(s) potentially released	
Best estimate of the quantity or rate of release of substances	
Measures taken, or intended to be taken, to stop any emission	
Description of the failure or accident.	

(b) Notification requirements for the breach of a limit	
To be notified within 24 hours of detection unless otherwise specified below	
Emission point reference/ source	
Parameter(s)	
Limit	
Measured value and uncertainty	
Date and time of monitoring	

(b) Notification requirements for the breach of a limit	
To be notified within 24 hours of detection unless otherwise specified below	
Measures taken, or intended to be taken, to stop the emission	

Time periods for notification following detection of a breach of a limit	
Parameter	Notification period

(c) Notification requirements for the detection of any significant adverse environmental effect	
To be notified within 24 hours of detection	
Description of where the effect on the environment was detected	
Substances(s) detected	
Concentrations of substances detected	
Date of monitoring/sampling	

Part B – to be submitted as soon as practicable

Any more accurate information on the matters for notification under Part A.	
Measures taken, or intended to be taken, to prevent a recurrence of the incident	
Measures taken, or intended to be taken, to rectify, limit or prevent any pollution of the environment which has been or may be caused by the emission	
The dates of any unauthorised emissions from the facility in the preceding 24 months.	

Name*	
Post	
Signature	
Date	

* authorised to sign on behalf of the operator

Schedule 6 – Interpretation

“accident” means an accident that may result in pollution.

“anaerobic digestion” means a process of controlled decomposition of biodegradable materials under managed conditions where free oxygen is absent, at temperatures suitable for naturally occurring mesophilic or thermophilic anaerobes and facultative anaerobe bacteria species, which convert the inputs to a methane-rich biogas and whole digestate.

“animal waste” means any waste consisting of animal matter that has not been processed into food for human consumption.

“application” means the application for this permit, together with any additional information supplied by the operator as part of the application and any response to a notice served under Schedule 5 to the EP Regulations.

“appropriate abatement system” means the appropriate treatment technique for channelled emissions to air defined in 6.6.1 ‘Channelled emissions to air’ from the ‘Best Available Techniques (BAT) Reference Document for Waste Treatment’.

“authorised officer” means any person authorised by the Environment Agency under section 108(1) of The Environment Act 1995 to exercise, in accordance with the terms of any such authorisation, any power specified in section 108(4) of that Act.

“Best available techniques” means the most effective and advanced stage in the development of activities and their methods of operation which indicates the practical suitability of particular techniques for providing the basis for emission limit values and other permit conditions designed to prevent and, where that is not practicable, to reduce emissions and the impact on the environment as a whole:

(a) ‘techniques’ includes both the technology used and the way in which the installation is designed, built, maintained, operated and decommissioned;

(b) ‘available techniques’ means those developed on a scale which allows implementation in the relevant industrial sector, under economically and technically viable conditions, taking into consideration the costs and advantages, whether or not the techniques are used or produced inside the Member State in question, as long as they are reasonably accessible to the operator;

(c) ‘best’ means most effective in achieving a high general level of protection of the environment as a whole.

“bioaerosols action levels” mean the acceptable bioaerosols concentrations at the nearest sensitive receptor, or at an equivalent distance downwind of the biowaste treatment operations, which are attributable to the biowaste treatment operations. The acceptable concentrations are respectively 1000 and 500 CFU m⁻³ for total bacteria and *Aspergillus fumigatus*. Where these action levels are elevated, the operator must take action to mitigate the impact on sensitive receptors.

“Biodegradable” means a material is capable of undergoing biological anaerobic or aerobic degradation leading to the production of CO₂, H₂O, methane, biomass, and mineral salts, depending on the environmental conditions of the process.

“building” means a construction that has the objective of providing sheltering cover and minimising emissions of noise, particulate matter, odour and litter.

“BREF” means Best Available Techniques (BAT) Reference Document.

“Capacity” means the potential capacity and not historical or actual production levels or throughput. This means that the designed capacity is the maximum rate at which the site can operate. Biological treatment of waste usually takes place over more than one day, so the physical daily capacity can be calculated by dividing the maximum quantity of waste that could be subject to biological treatment at any one time by the minimum residence time. For in-vessel composting, the residence time for sanitisation should be calculated separately and then aggregated to the complete composting time. Further guidance [‘RGN2: Understanding the meaning of regulated facility Definition of regulated facility’](#) is available.

“channelled emissions” means the emissions of pollutants into the environment through any kind of duct, pipe, stack, etc. This also includes emissions from open top biofilters.

“combined heat and power” (CHP) or Cogeneration means the simultaneous generation in one process of thermal energy and electrical or mechanical energy.

“competent persons and resources” means that a technically competent person accredited to a relevant scheme must attend site and record their attendance, and that all roles and responsibilities are clearly stated in the management systems along with records of operatives’ training. See the guidance on the [level of competence and duration of attendance](#)

“compost” means solid particulate material that is the result of composting, which has been sanitised and stabilised, and which confers beneficial effects when added to soil, used as a component of growing media or used in another way in conjunction with plants.

“composting” means the managed biological decomposition of biodegradable waste organic materials, under conditions that are predominantly aerobic and that allow the development of thermophilic temperatures as a result of biologically produced heat and that result in compost.

“compostable plastics” means waste containing packaging or non-packaging items (or both) with a valid certificate of conformity to EN 13432 or an equivalent standard for compostable and digestible items, the certificate issued by an independent certification body capable of fully biodegrading by a biological process to create compost or digest.

“composting batch” means an identifiable quantity of material that progresses through the composting system and when fully processed has similar characteristics throughout. For composting systems that operate on a continuous- or plug-flow basis, batches will be taken to mean a series of “portions of production”.

“direct discharge” means discharge to a receiving water body.

“diffuse emissions” mean non-channelled emissions (e.g. of dust, organic compounds, odour) which can result in ‘area’ sources (e.g. tanks) or ‘point’ sources (e.g. pipe flanges). This also includes emissions from open-air windrow composting.

“digestate” means material resulting from an anaerobic digestion process.

“disposal” means any of the operations provided for in Annex I to Directive 2008/98/EC of the European Parliament and of the Council on waste.

“DSEAR” means the Dangerous Substances and Explosive Atmospheres Regulations 2002.

“emissions of substances not controlled by emission limits” means emissions of substances to air, water or land from the activities, either from the emission points specified in schedule 3 or from other localised or diffuse sources, which are not controlled by an emission limit.

“emissions to land” includes emissions to groundwater.

“EP Regulations” means The Environmental Permitting (England and Wales) Regulations SI 2016 No.1154 and words and expressions used in this permit which are also used in the Regulations have the same meanings as in those Regulations.

“existing medium combustion plant” means an MCP which was put into operation before 20 December 2018.

“generator” means any combustion plant which is used to generate electricity, excluding mobile, unless it is connected to the national grid.

“groundwater” means all water, which is below the surface of the ground in the saturation zone and in direct contact with the ground or subsoil.

“impermeable surface” means a surface or pavement constructed and maintained to a standard sufficient to prevent the transmission of liquids beyond the pavement surface.

“Indirect discharge” means a discharge to a sewer or off-site waste water treatment plant.

“Industrial Emissions Directive” and/or “IED” means DIRECTIVE 2010/75/EU OF THE EUROPEAN PARLIAMENT AND OF THE COUNCIL of 24 November 2010 on industrial emissions, as read in accordance with Schedule 1A to the Environmental Permitting (England and Wales) Regulations 2016.

“Leak detection and repair (LDAR) programme” means a structured approach to reduce fugitive emissions of organic compounds by detection and subsequent repair or replacement of leaking components. Currently, sniffing (described by EN 15446) and optical gas imaging methods are available for the identification of leaks as set out in BAT 14 and section 6.6.2 of the Waste Treatment BAT Conclusions.

“MCERTS” means the Environment Agency’s Monitoring Certification Scheme.

“medium combustion plant” or “MCP” means a combustion plant with a rated thermal input equal to or greater than 1 MW but less than 50 MW.

“Medium Combustion Plant Directive” or “MCPD” means Directive 2015/2193/EU of the European Parliament and of the Council on the limitation of emissions of certain pollutants into the air from medium combustion plants, as read in accordance with Schedule 1A to the Environmental Permitting (England and Wales) Regulations 2016.

“new medium combustion plant” means an MCP which was put into operation after 20 December 2018. This includes replacement MCP and Generators.

“operating hours” means the time, expressed in hours, during which a combustion plant is operating and discharging emissions into the air, excluding start-up and shut-down periods.

“operational area” means any part of a facility used for the handling, storing and treatment of waste.

“operator” means in relation to a regulated facility:

- (a) the person who has control over the operation of the regulated facility,
- (b) if the regulated facility has not yet been put into operation, the person who will have control over the regulated facility when it is put into operation, or
- (c) if a regulated facility authorised by an environmental permit ceases to be in operation, the person who holds the environmental permit.

“pests” means Birds, Vermin and Insects.

“PFOA” means Perfluorooctanoic acid.

“PFOS” means Perfluorooctanesulphonic acid.

“pollution” means emissions as a result of human activity which may—

- (a) be harmful to human health or the quality of the environment,
- (b) cause offence to a human sense,
- (c) result in damage to material property, or
- (d) impair or interfere with amenities and other legitimate uses of the environment.

“quarter” means a calendar year quarter commencing on 1 January, 1 April, 1 July or 1 October.

“recovery” means any of the operations provided for in Annex II to Directive 2008/98/EC of the European Parliament and of the Council on waste.

“Representative internal” – means representative monitoring at a point internally of the windrows that will give a representative assessment of temperature. Note: Larger windrows will require more bespoke temperature equipment to adequately assess temperature profiles accurately.

“sanitisation” means the actively managed and intensive stage of composting, lasting for at least 5 days, characterised by high oxygen demand and temperatures of over 55°C, during which biological processes, together with conditions in the composting mass, eradicate human and animal pathogens or reduce them to acceptably low levels. The operator also needs to meet ABPR requirements.

“sealed drainage system” in relation to an impermeable surface, means a drainage system with impermeable components which does not leak and which will ensure that:

- no liquids will run off the surface otherwise than via the system
- all liquids entering the system are collected in a sealed sump, except where liquids may be lawfully discharged to foul sewer.

“specified generator” means a group of generators other than excluded between 1 and 50 megawatts or less than 50 megawatts as defined in Schedule 25B(2) of SI 2018 No.110 of the EPR.

“stable” and/or “stabilised” means the degree of processing and biodegradation at which the rate of biological activity has slowed to an acceptably low and consistent level and will not significantly increase under favourable, altered conditions.

“VOC” means Volatile organic compounds as defined in Article 3(45) of Directive 2010/75/EU – ‘volatile organic compound’ means any organic compound as well as the fraction of creosote, having at 293.15K a vapour pressure of 0.01 kPa or more, or having a corresponding volatility under the particular conditions of use.

“Waste code” means the six-digit code referable to a type of waste in accordance with the List of Wastes (England) Regulations 2005, or List of Wastes (Wales) Regulations 2005, as appropriate, and in relation to hazardous waste, includes the asterisk.

“Waste Framework Directive” and/or “WFD” means Waste Framework Directive 2008/98/EC of the European Parliament and of the Council on waste, as read in accordance with Schedule 1A to the Environmental Permitting (England and Wales) Regulations 2016.


Where a minimum limit is set for any emission parameter, for example pH, reference to exceeding the limit shall mean that the parameter shall not be less than that limit.


Unless otherwise stated, any references in this permit to concentrations of substances in emissions into air means:

- in relation to emissions from combustion processes, the concentration in dry air at a temperature of 273K, at a pressure of 101.3 kPa and with an oxygen content of 3% dry for liquid fuels and gaseous fuels, 6% dry for solid fuels; and/or
- in relation to emissions from non-combustion sources, the concentration at a temperature of 273K and at a pressure of 101.3 kPa, with no correction for water vapour content.

“year” means a calendar year ending on 31 December.

Schedule 7 – Site plans

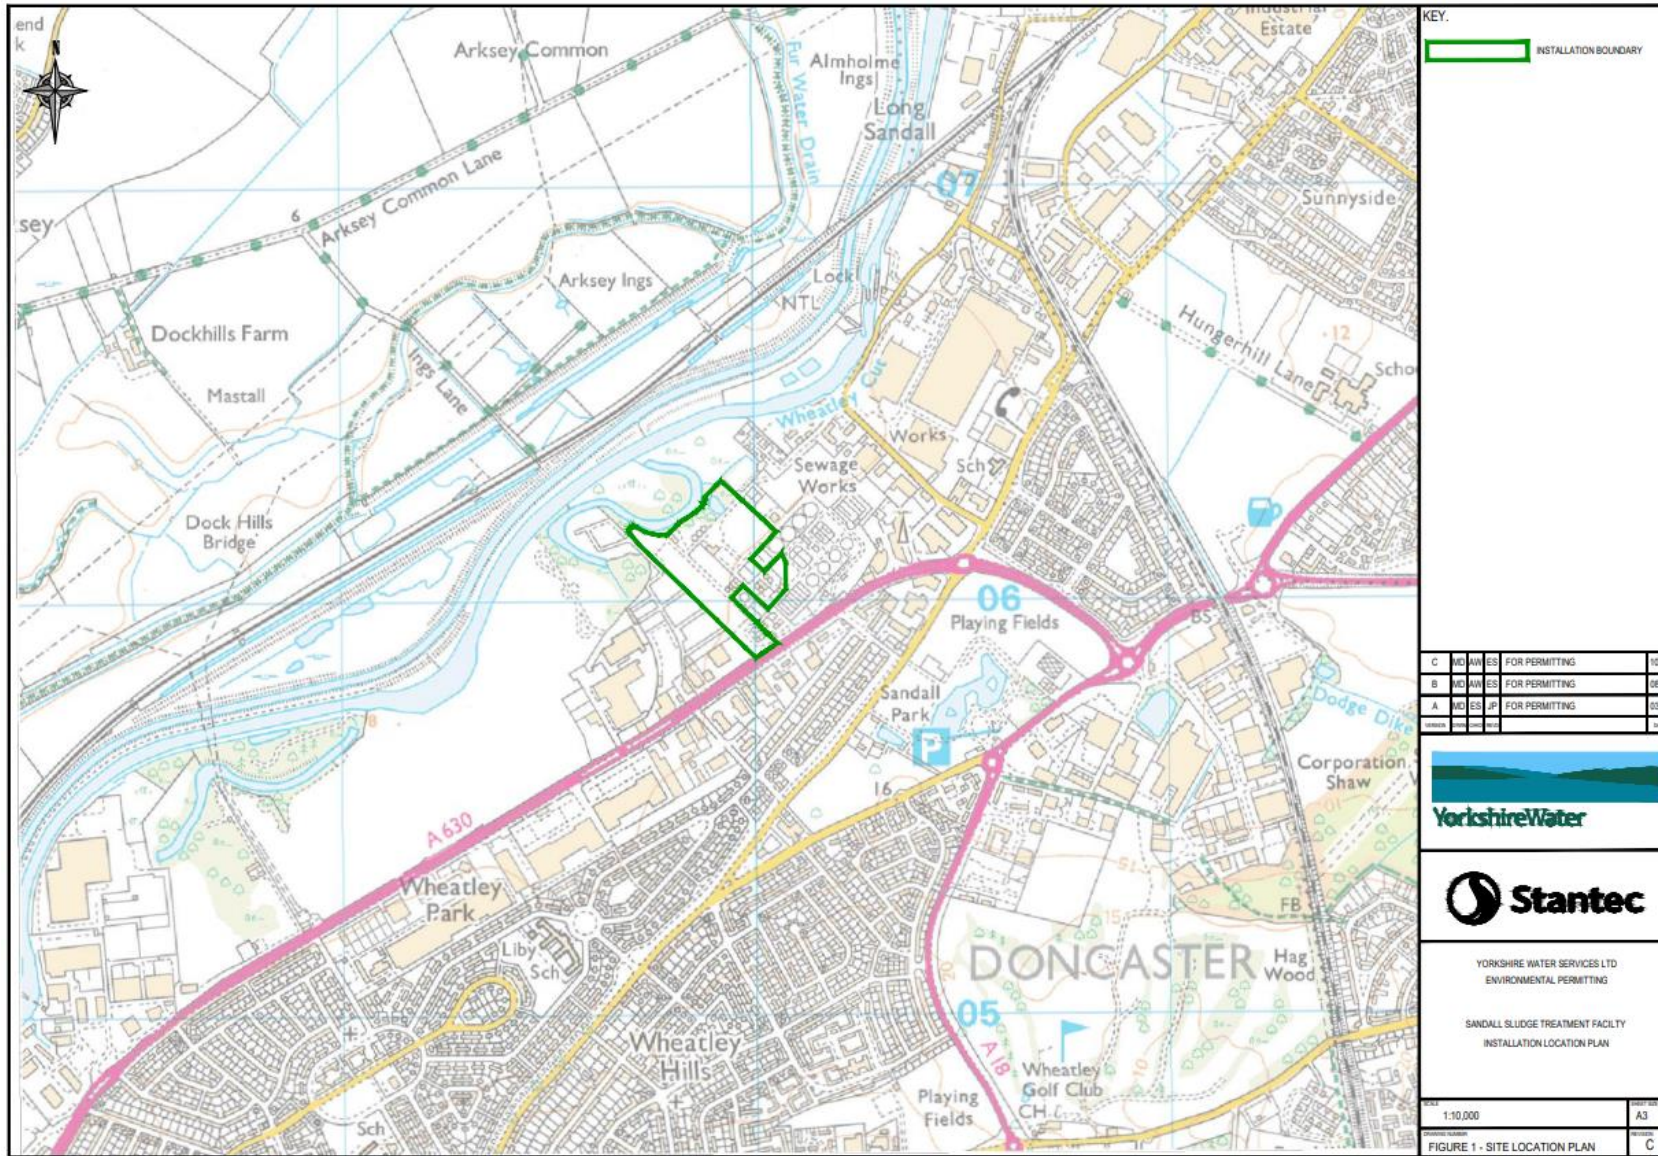

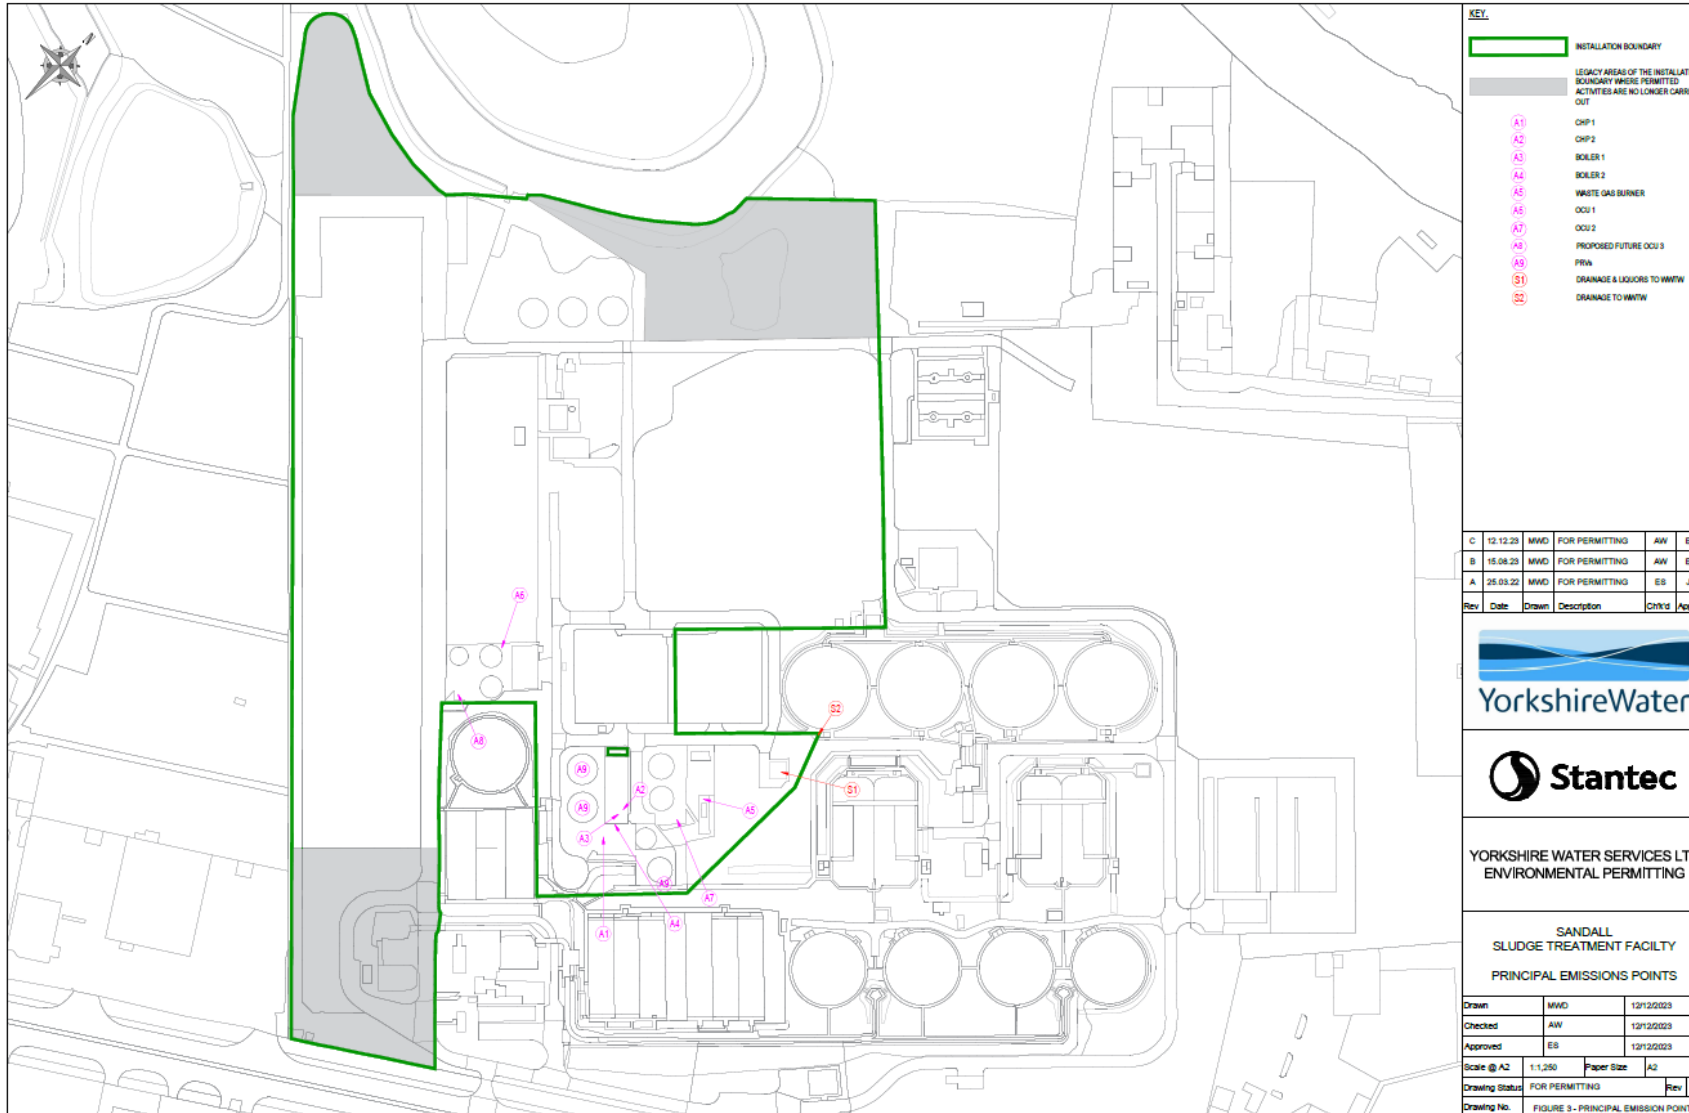

KEY:

	INSTALLATION BOUNDARY
	LEGACY AREAS OF THE INSTALLATION BOUNDARY WHERE PERMITTED ACTIVITIES ARE NO LONGER CARRIED OUT
A1	CHP 1
A2	CHP 2
A3	BOILER 1
A4	BOILER 2
A5	WASTE GAS BURNER
A6	OCU 1
A7	OCU 2
A8	PROPOSED FUTURE OCU 3
A9	PRWA
S1	DRAINAGE & LIQUORS TO WWTW
S2	DRAINAGE TO WWTW

C	12.12.23	MWD	FOR PERMITTING	AW	ES
B	15.08.23	MWD	FOR PERMITTING	AW	ES
A	25.03.23	MWD	FOR PERMITTING	ES	JP
Rev	Date	Drawn	Description	Drawn	App'd



YORKSHIRE WATER SERVICES LTD
ENVIRONMENTAL PERMITTING

SANDALL
SLUDGE TREATMENT FACILITY
PRINCIPAL EMISSIONS POINTS

Drawn	MWD	12/12/2023
Checked	AW	12/12/2023
Approved	ES	12/12/2023
Scale @ A2	1:1,250	Paper Size: A2
Drawing Status	FOR PERMITTING	Rev C
Drawing No.	FIGURE 3 - PRINCIPAL EMISSIONS POINTS	

© Crown Copyright and Database Rights 2024 OS AC0000807064

Reproduced with permission of the Operator

END OF PERMIT

Permit Number
EPR/DP3492ZX