


**Notes**  
 Responsibility is not accepted for errors made by others in scaling from this drawing. Refer to figured dimensions only. All dimensions to be verified on site prior to construction. Report all discrepancies or ambiguities to the Document Originator immediately. This document is to be read in conjunction with relevant documents, drawings and standards.

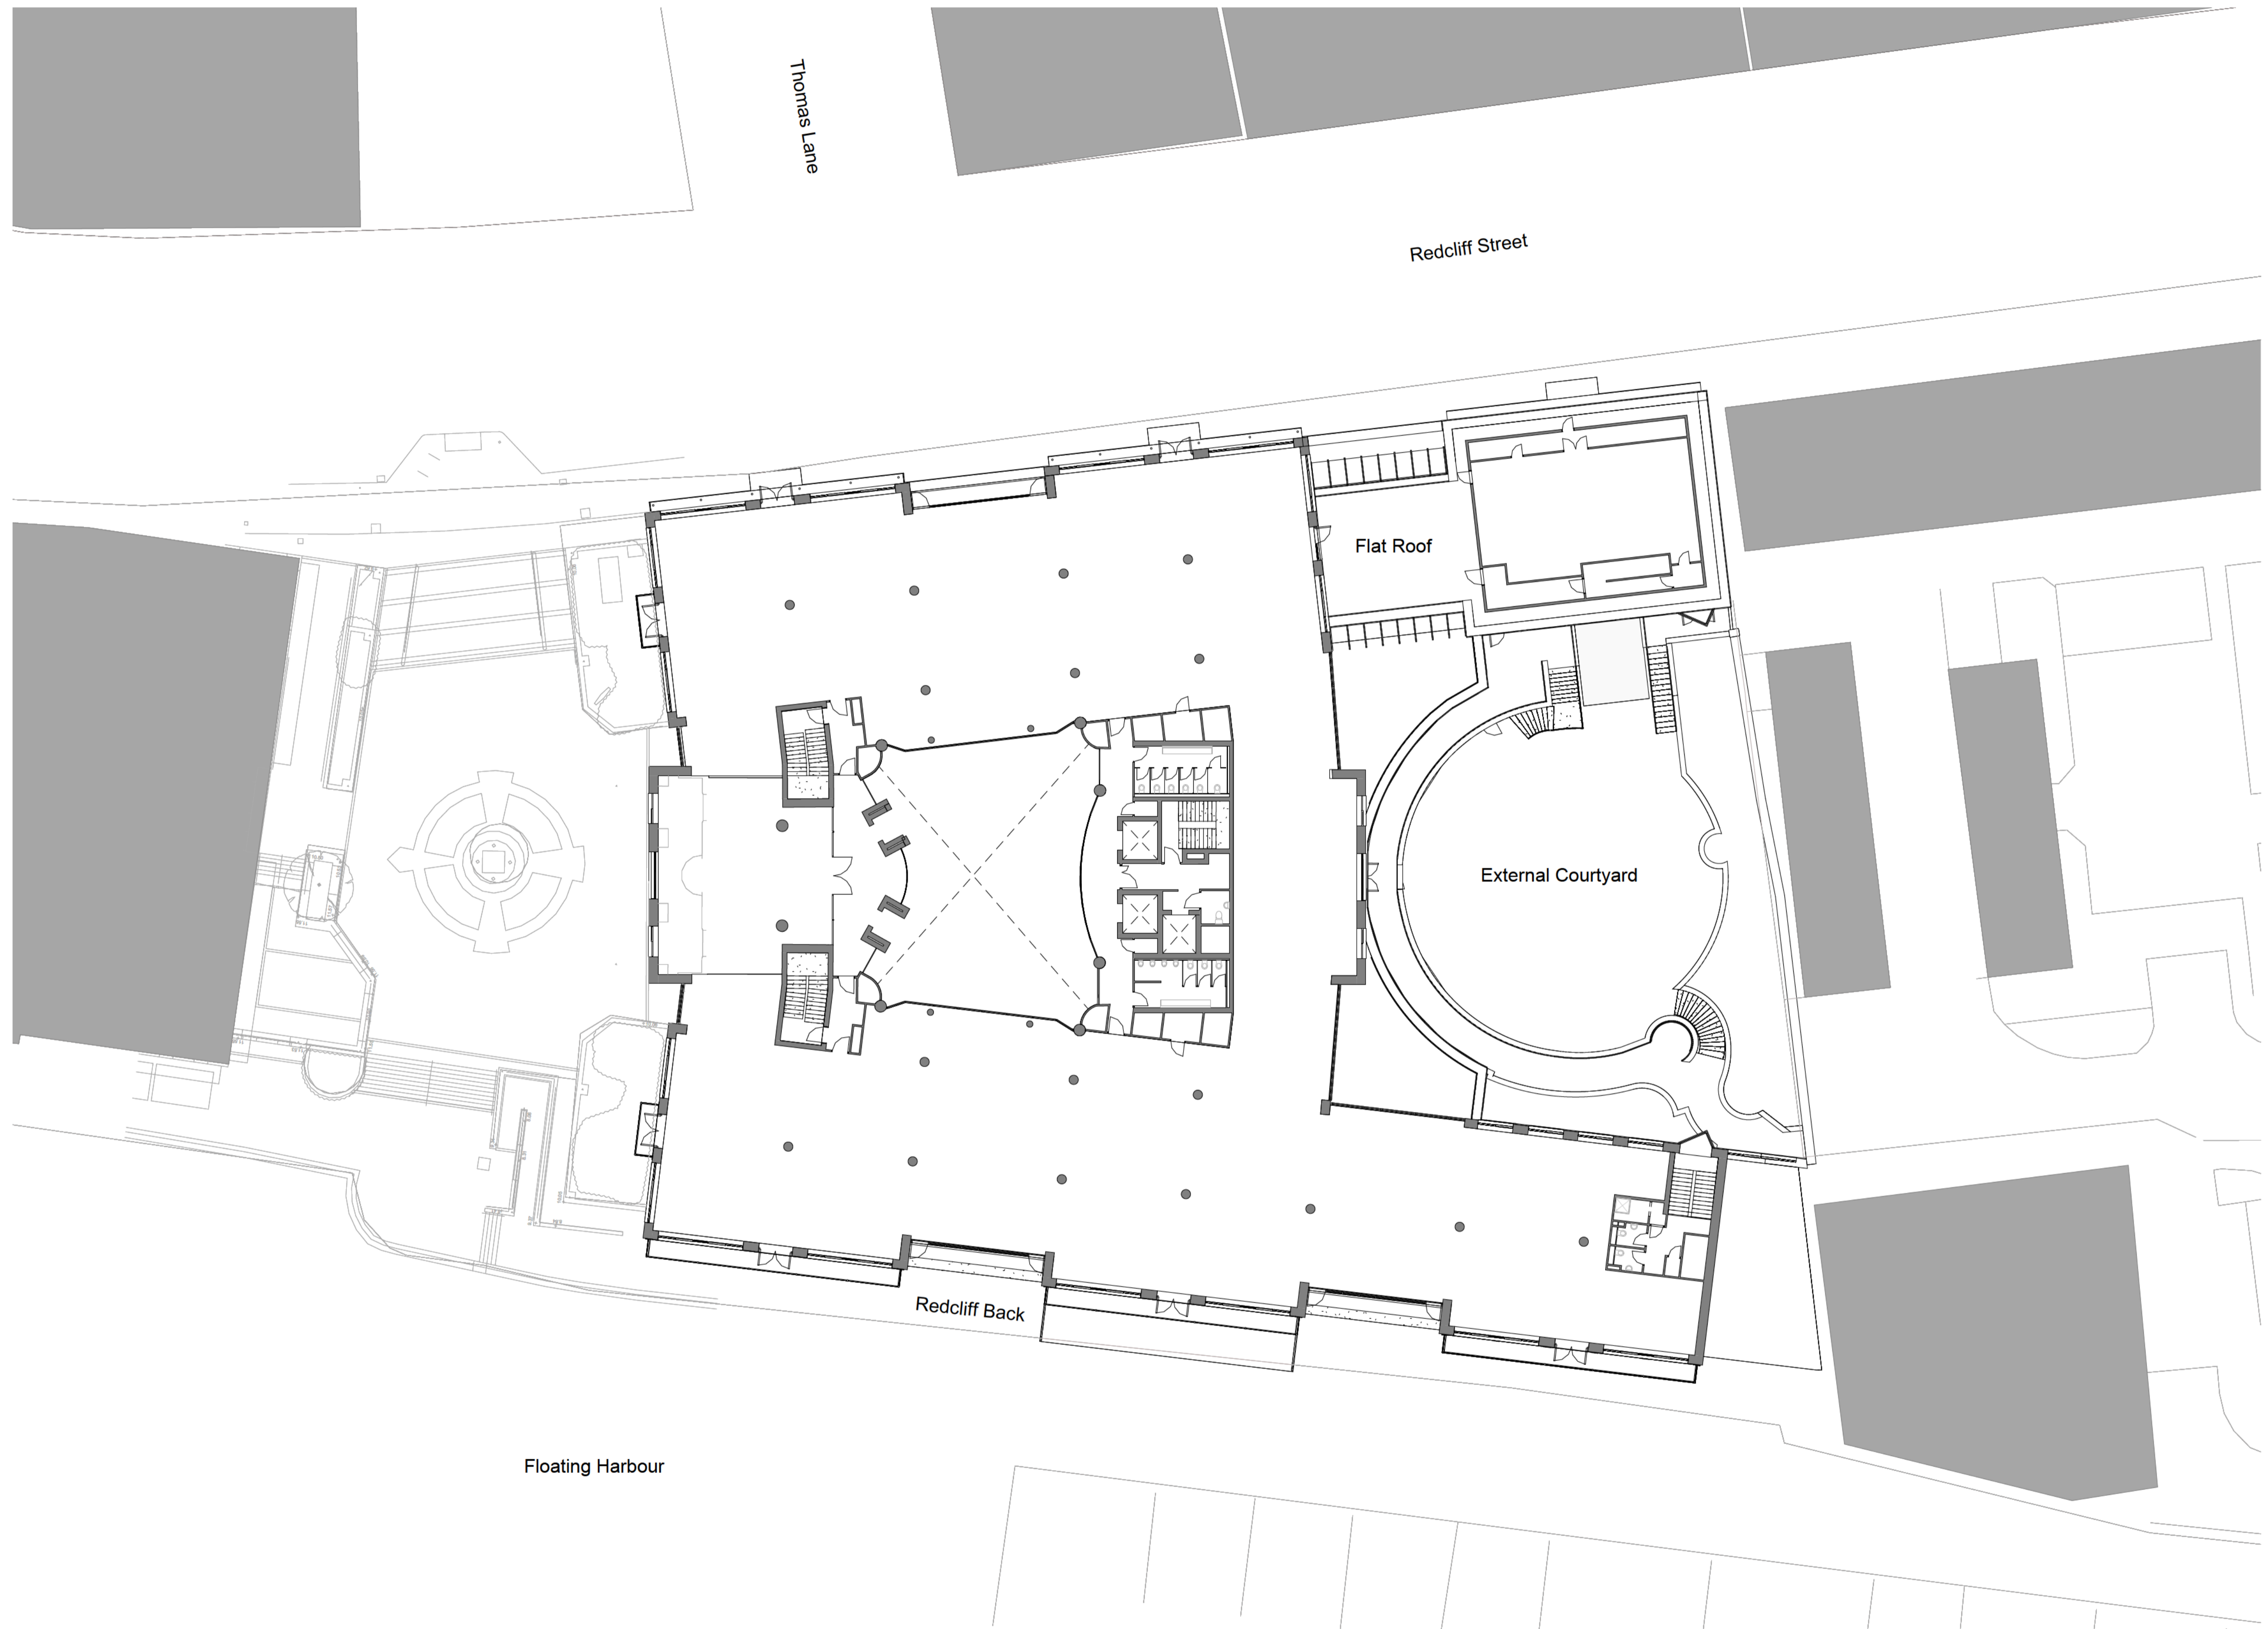


**Existing Building - Fourth Floor Plan - Planning**  
 1 : 200

Site Survey required for Fourth Floor Existing Tenancy Walls & Balcony Doors to road side.

P02	16.09.24	Issued for Planning	BW	DT
P01	30.08.24	Draft Planning drawings for comment	BW	DT

Rev	Date	Notes	Dm	Chkd

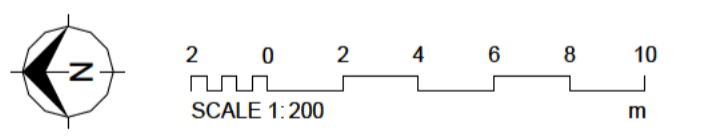

Document Originator  
**AWW**  
 London 106 Weston Street, SE1 3GB 020 7160 6000  
 Plymouth East Quay House, PL4 0HX 01752 261 262  
 Bristol pivot + mark, 48-52 Baldwin Street, BS1 1QB 0117 923 2535  
 RIBA Chartered Practice

Client  
**Skelton Group**

AWW Project Number	Project Stage
4817	Planning

Project Title  
**Redcliff Quay**  
 Bristol

Title  
**Planning Issue - Existing Building - Fourth Floor Plan**

Scale @ A1 Document Status  
 1 : 200 S4 - Suitable for Stage Approval

Project	Origin	Volume	Level	Type	Role	Number	Rev
4817	AWW	ZZ	04	DR	A	01105	P02