



Notes
 Responsibility is not accepted for errors made by others in scaling from this drawing. Refer to figured dimensions only. All dimensions to be verified on site prior to construction. Report all discrepancies or ambiguities to the Document Originator immediately. This document is to be read in conjunction with relevant documents, drawings and standards.

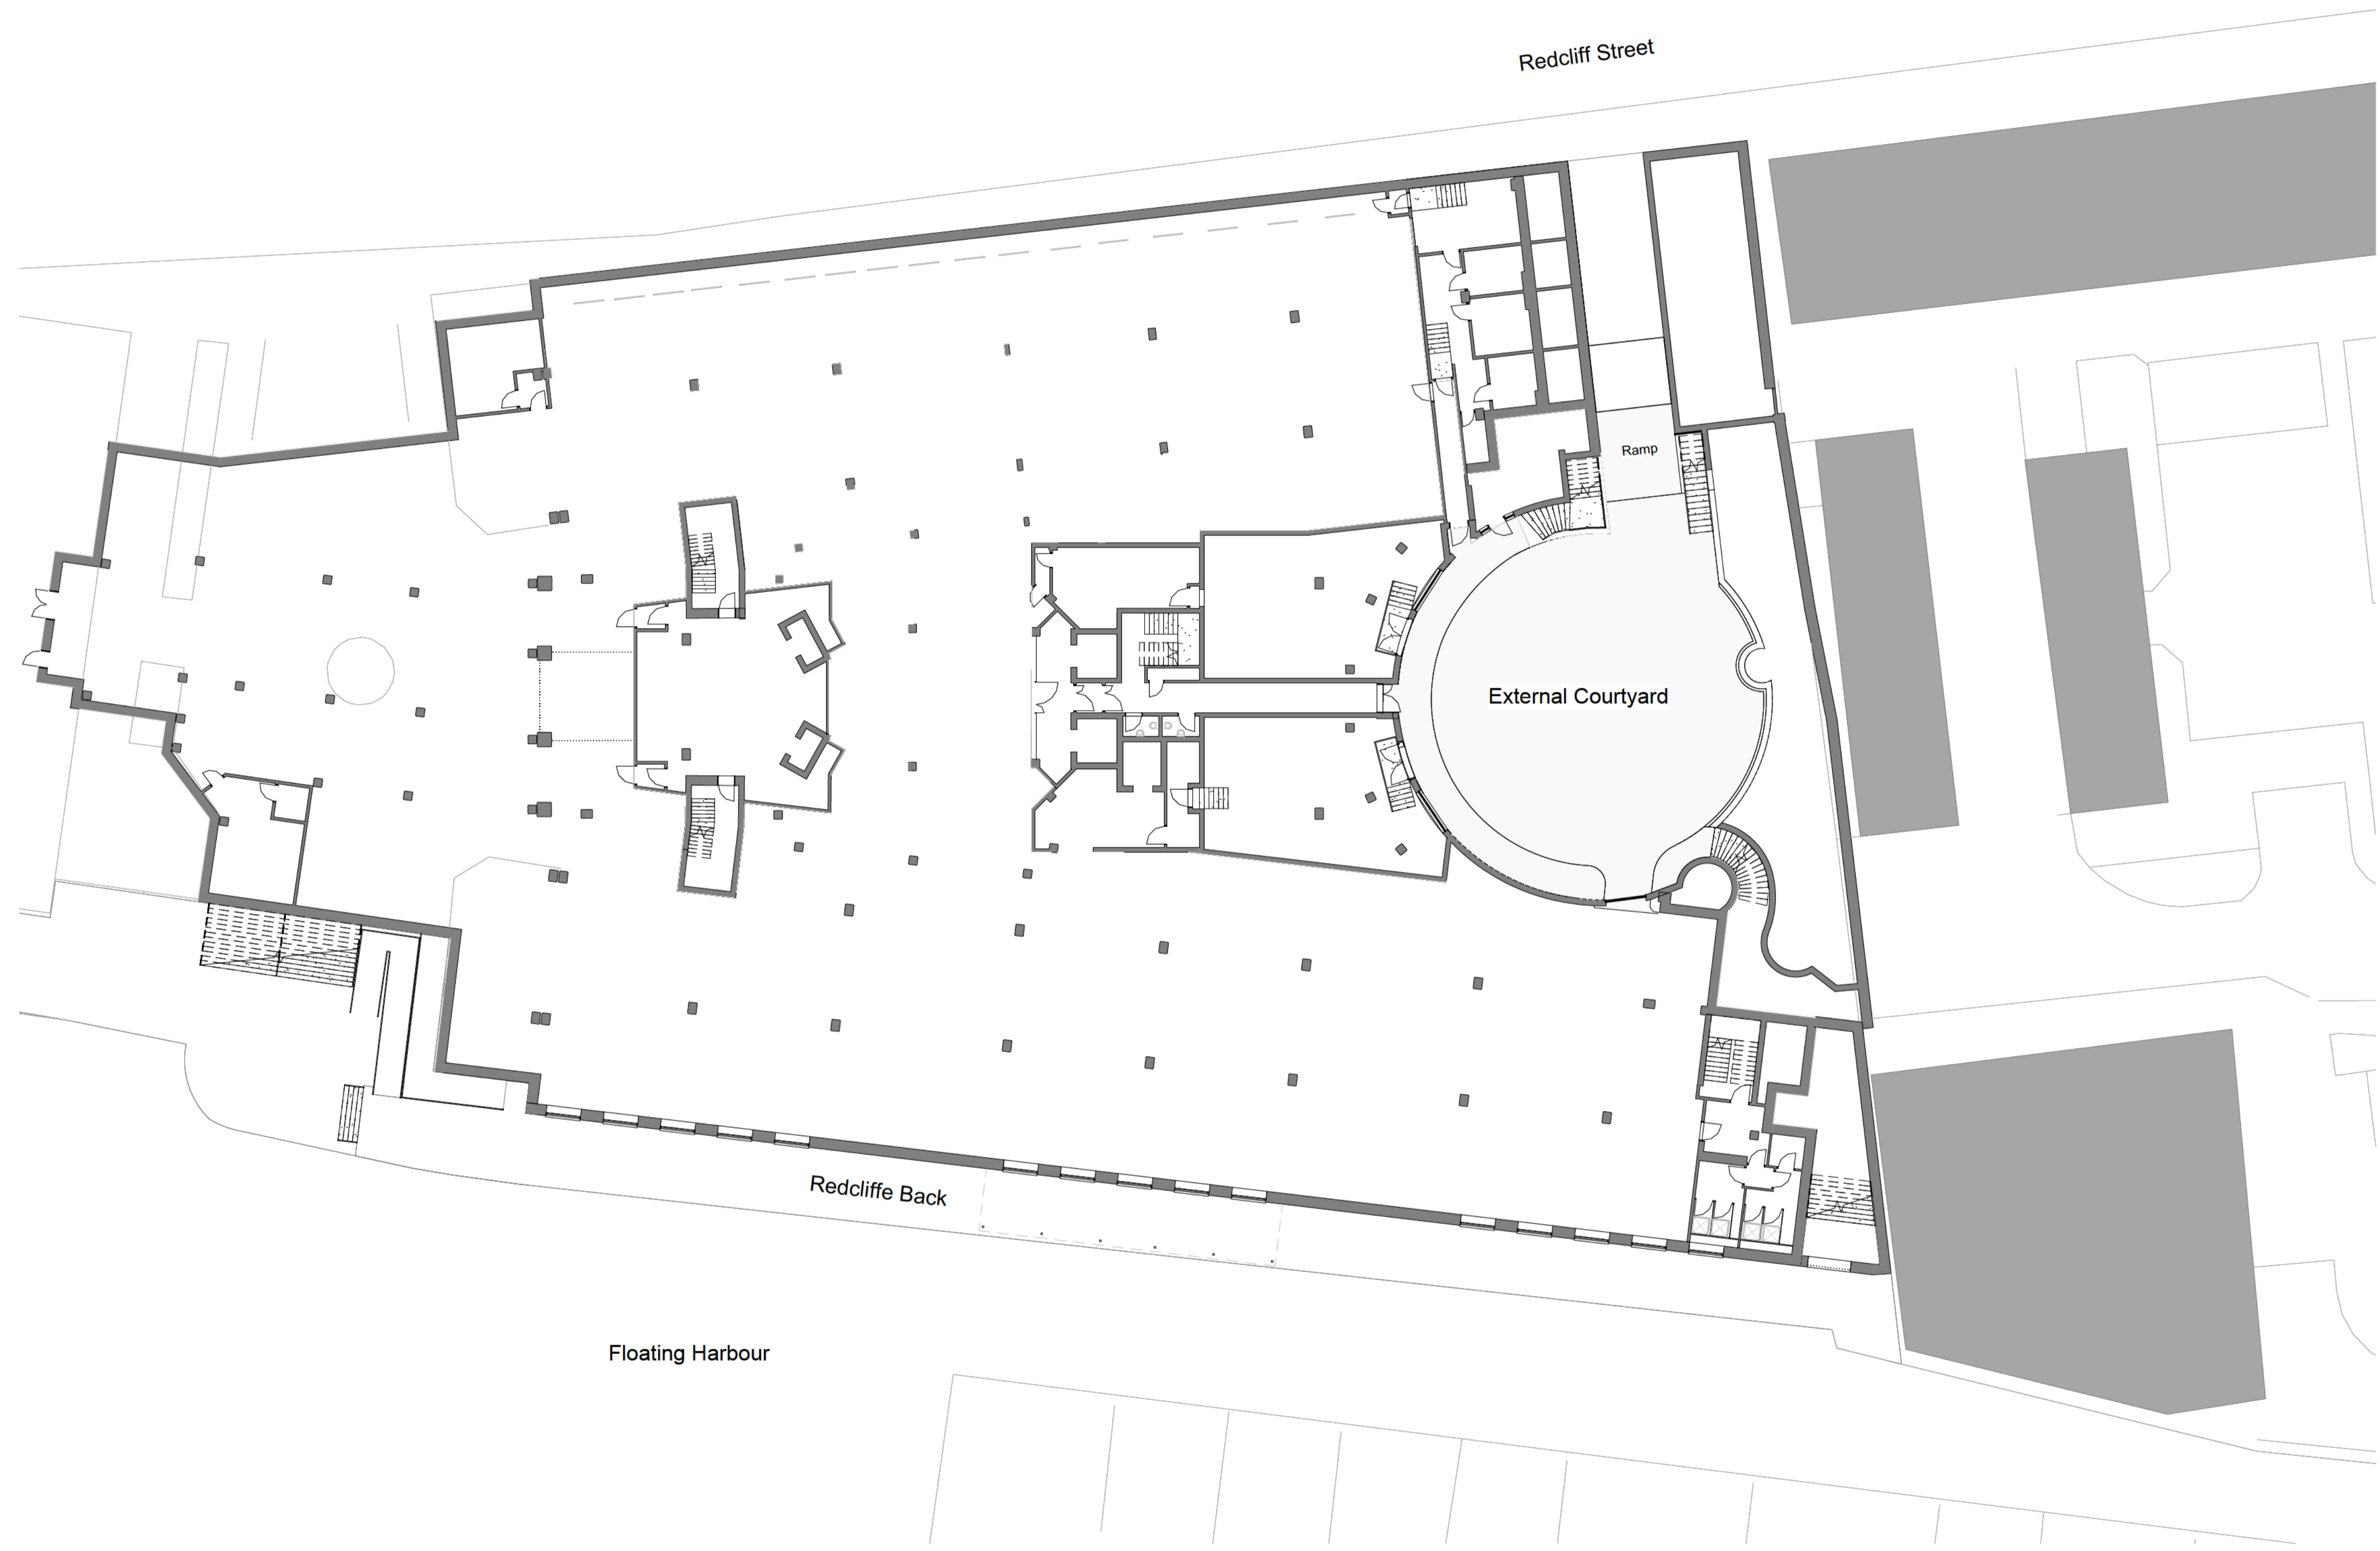

Existing Building - Basement Plan - Planning
 1 : 200

P02	16.09.24	Issued for Planning	BW	DT
P01	30.08.24	Draft Planning drawings for comment	BW	DT

Rev	Date	Notes	Dm	Chk'd

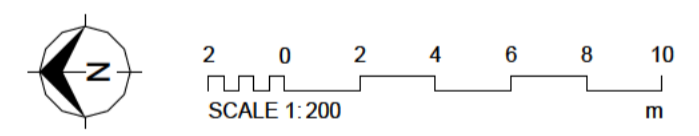

Document Originator
AWW
 London 106 Weston Street, SE1 3QB 020 7160 6000
 Plymouth East Quay House, PL4 0HX 01752 261 262
 Bristol pivot + mark, 48-52 Baldwin Street, BS1 1QB 0117 923 2535
 RIBA Chartered Practice

Client
Skelton Group

AWW Project Number	Project Stage
4817	Planning

Project Title
Redcliff Quay
 Bristol

Title
Planning Issue - Existing Building - Basement Plan

Scale @ A1 Document Status
 1 : 200 S4 - Suitable for Stage Approval

Project	Origin	Volume	Level	Type	Role	Number	Rev
4817	AWW	ZZ	B1	DR	A	01100	P02