
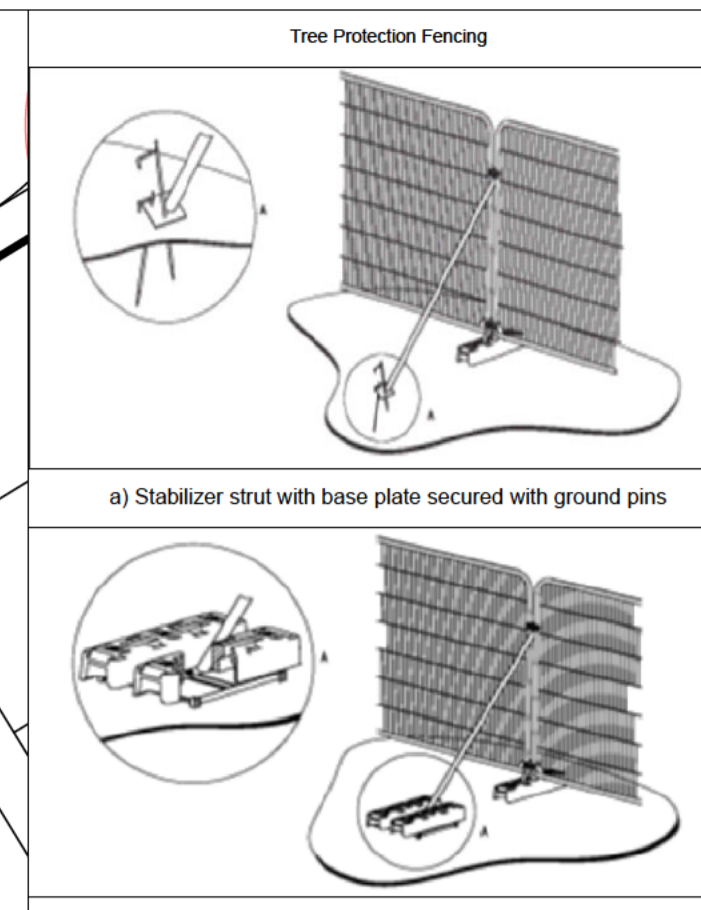
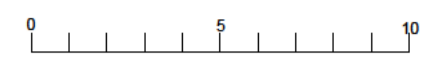


Title	Tree Protection Plan	Root Protection Area	Sensitive Demolition	CEZ
Drawing no.	RMT908 - TPP	Canopy Spreads	Construction Exclusion Zone	CEZ
Scale	1:200 @ A1	Tree Protection Fencing		
Date	March 2024	Ground Protection		

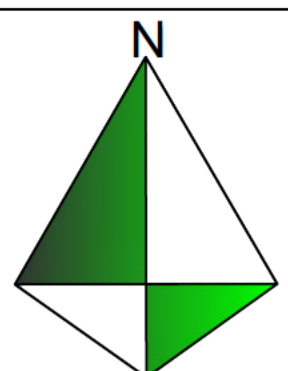

Images taken from British Standard 5837:2012 - Trees in relation to design, demolition and construction - Recommendations

TREE PROTECTION AREA

THESE ARE ENCLOSED BY THIS FENCE AND PROTECTED BY PLANTING CONDITIONS AND ARE SUBJECT OF A TREE PRESERVATION ORDER.


CONTRIBUTION OF TREE PRESERVATION ORDER MAY LEAD TO CRIMINAL PROSECUTION

THE FOLLOWING MUST BE OBSERVED BY ALL PERSONS:-

- THE PROTECTIVE FENCING MUST NOT BE REMOVED
- NO PERSON SHALL ENTER THE PROTECTED AREA
- NO MACHINE OR PLANT SHALL ENTER THE PROTECTED AREA
- NO MATERIALS SHALL BE STORED IN THE PROTECTED AREA
- NO SPILL SHALL BE DEPOSITED IN THE PROTECTED AREA
- NO EXCAVATION SHALL OCCUR IN THE PROTECTED AREA

ANY INCURSION INTO THE PROTECTED AREA MUST BE WITH THE WRITTEN PERMISSION OF THE LOCAL PLANNING AUTHORITY

KEEP OUT!

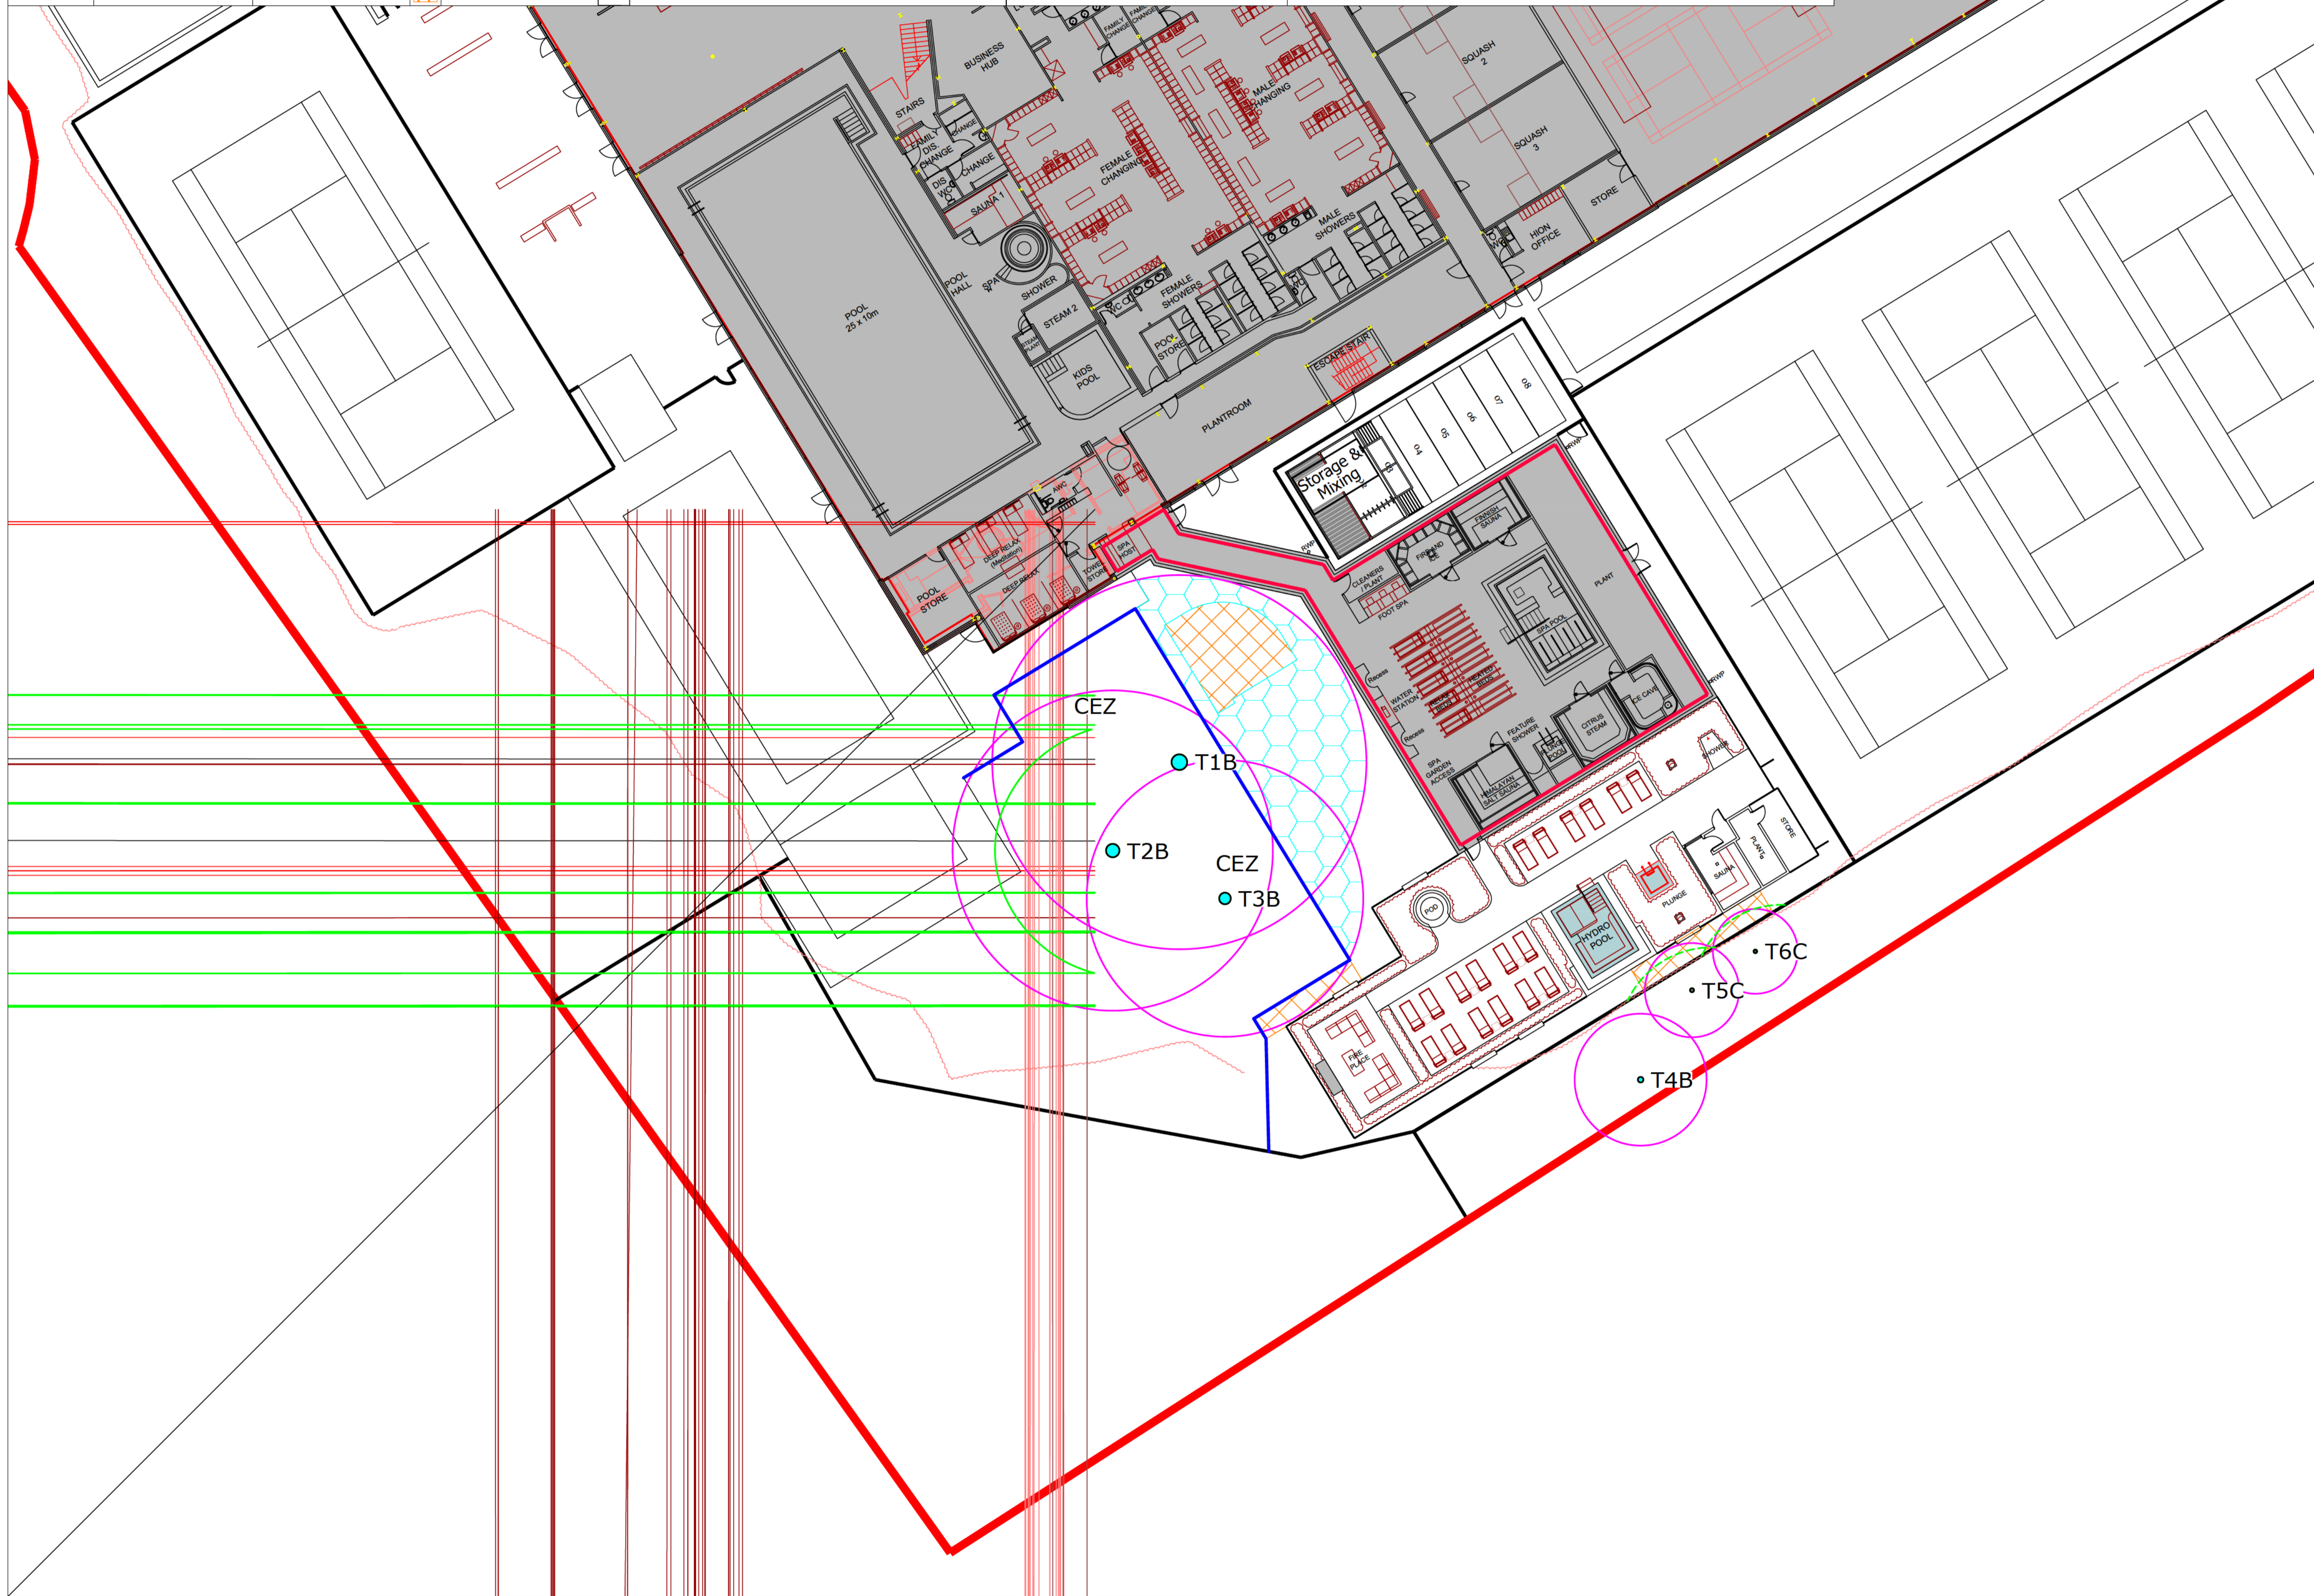

- Root Protection Area and Construction Exclusion Zones
- All tree protection measures will be erected as agreed within the BS5837:2012 Arboricultural Survey, Implications Assessment and Arboriculture Method Statement.
 - There will be access to foot or vehicular traffic within fenced off areas once development (including demolition) has commenced.
 - Once development (including demolition) has commenced the tree protection must not be moved for any reason without the written consent of the local planning authority.
 - There will be no excavations, storage of materials, mixing of materials or dumping of soil within construction exclusion zones (CEZ) unless agreed in writing with the local planning authority.
 - All caustic substances e.g. oil, diesel, cement etc will not be stored within 2m of CEZs.
 - No fires will be lit within 10m of CEZs or tree canopies.
 - Protection area signage will be displayed on protective barriers for the duration of development.
- PLEASE BE AWARE - The tree protection specified on this tree protection plan and within the Arboricultural Survey, Implications Assessment and Arboriculture Method Statement document are conditional to be erected. Failure to protect trees in full accordance with the approved scheme is likely to result in local planning authority taking enforcement action, including prosecution.

