


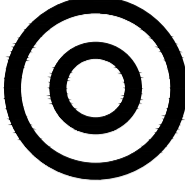


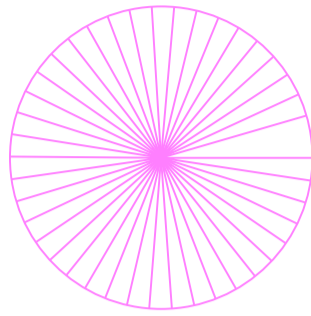
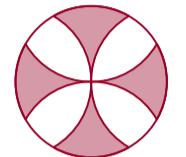
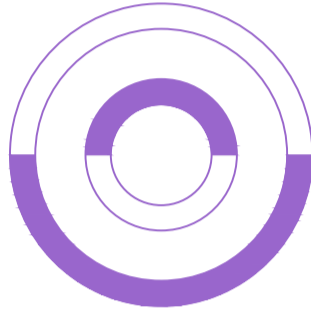
DETAIL PLANTING PLAN LEGEND - SW-02

Woodland Edge - Flowering Shrub and Perennial Shady Mix


Swathes:

Species	Size
 Carex testacea	2L Pot
 Dryopteris lepidopoda	2L Pot
 Dryopteris marginalis	2L Pot



Pockets:

Species	Size
 Euphorbia amygdaloides	2L Pot
 Geranium macrorrhizum 'Ingwersen'	2L Pot
 Heuchera 'Plum pudding'	2L Pot
 Vinca minor	2L Pot


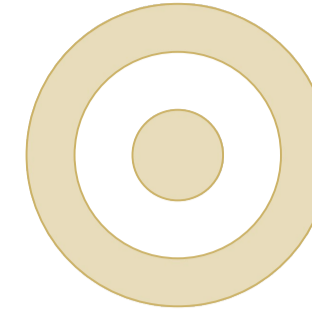
Emergents/ Pops:

Species	Size
 Rodgersia aesculifolia	3L Pot

Bulbs / Corms

Species	Density
 Allium 'Red Mohican'	9/m ²
 Iris sibirica 'Tropic night'	6/m ²

For numbers of plants and bulbs refer to planting schedule 699-CTF-XX-XX-SH-L-50001

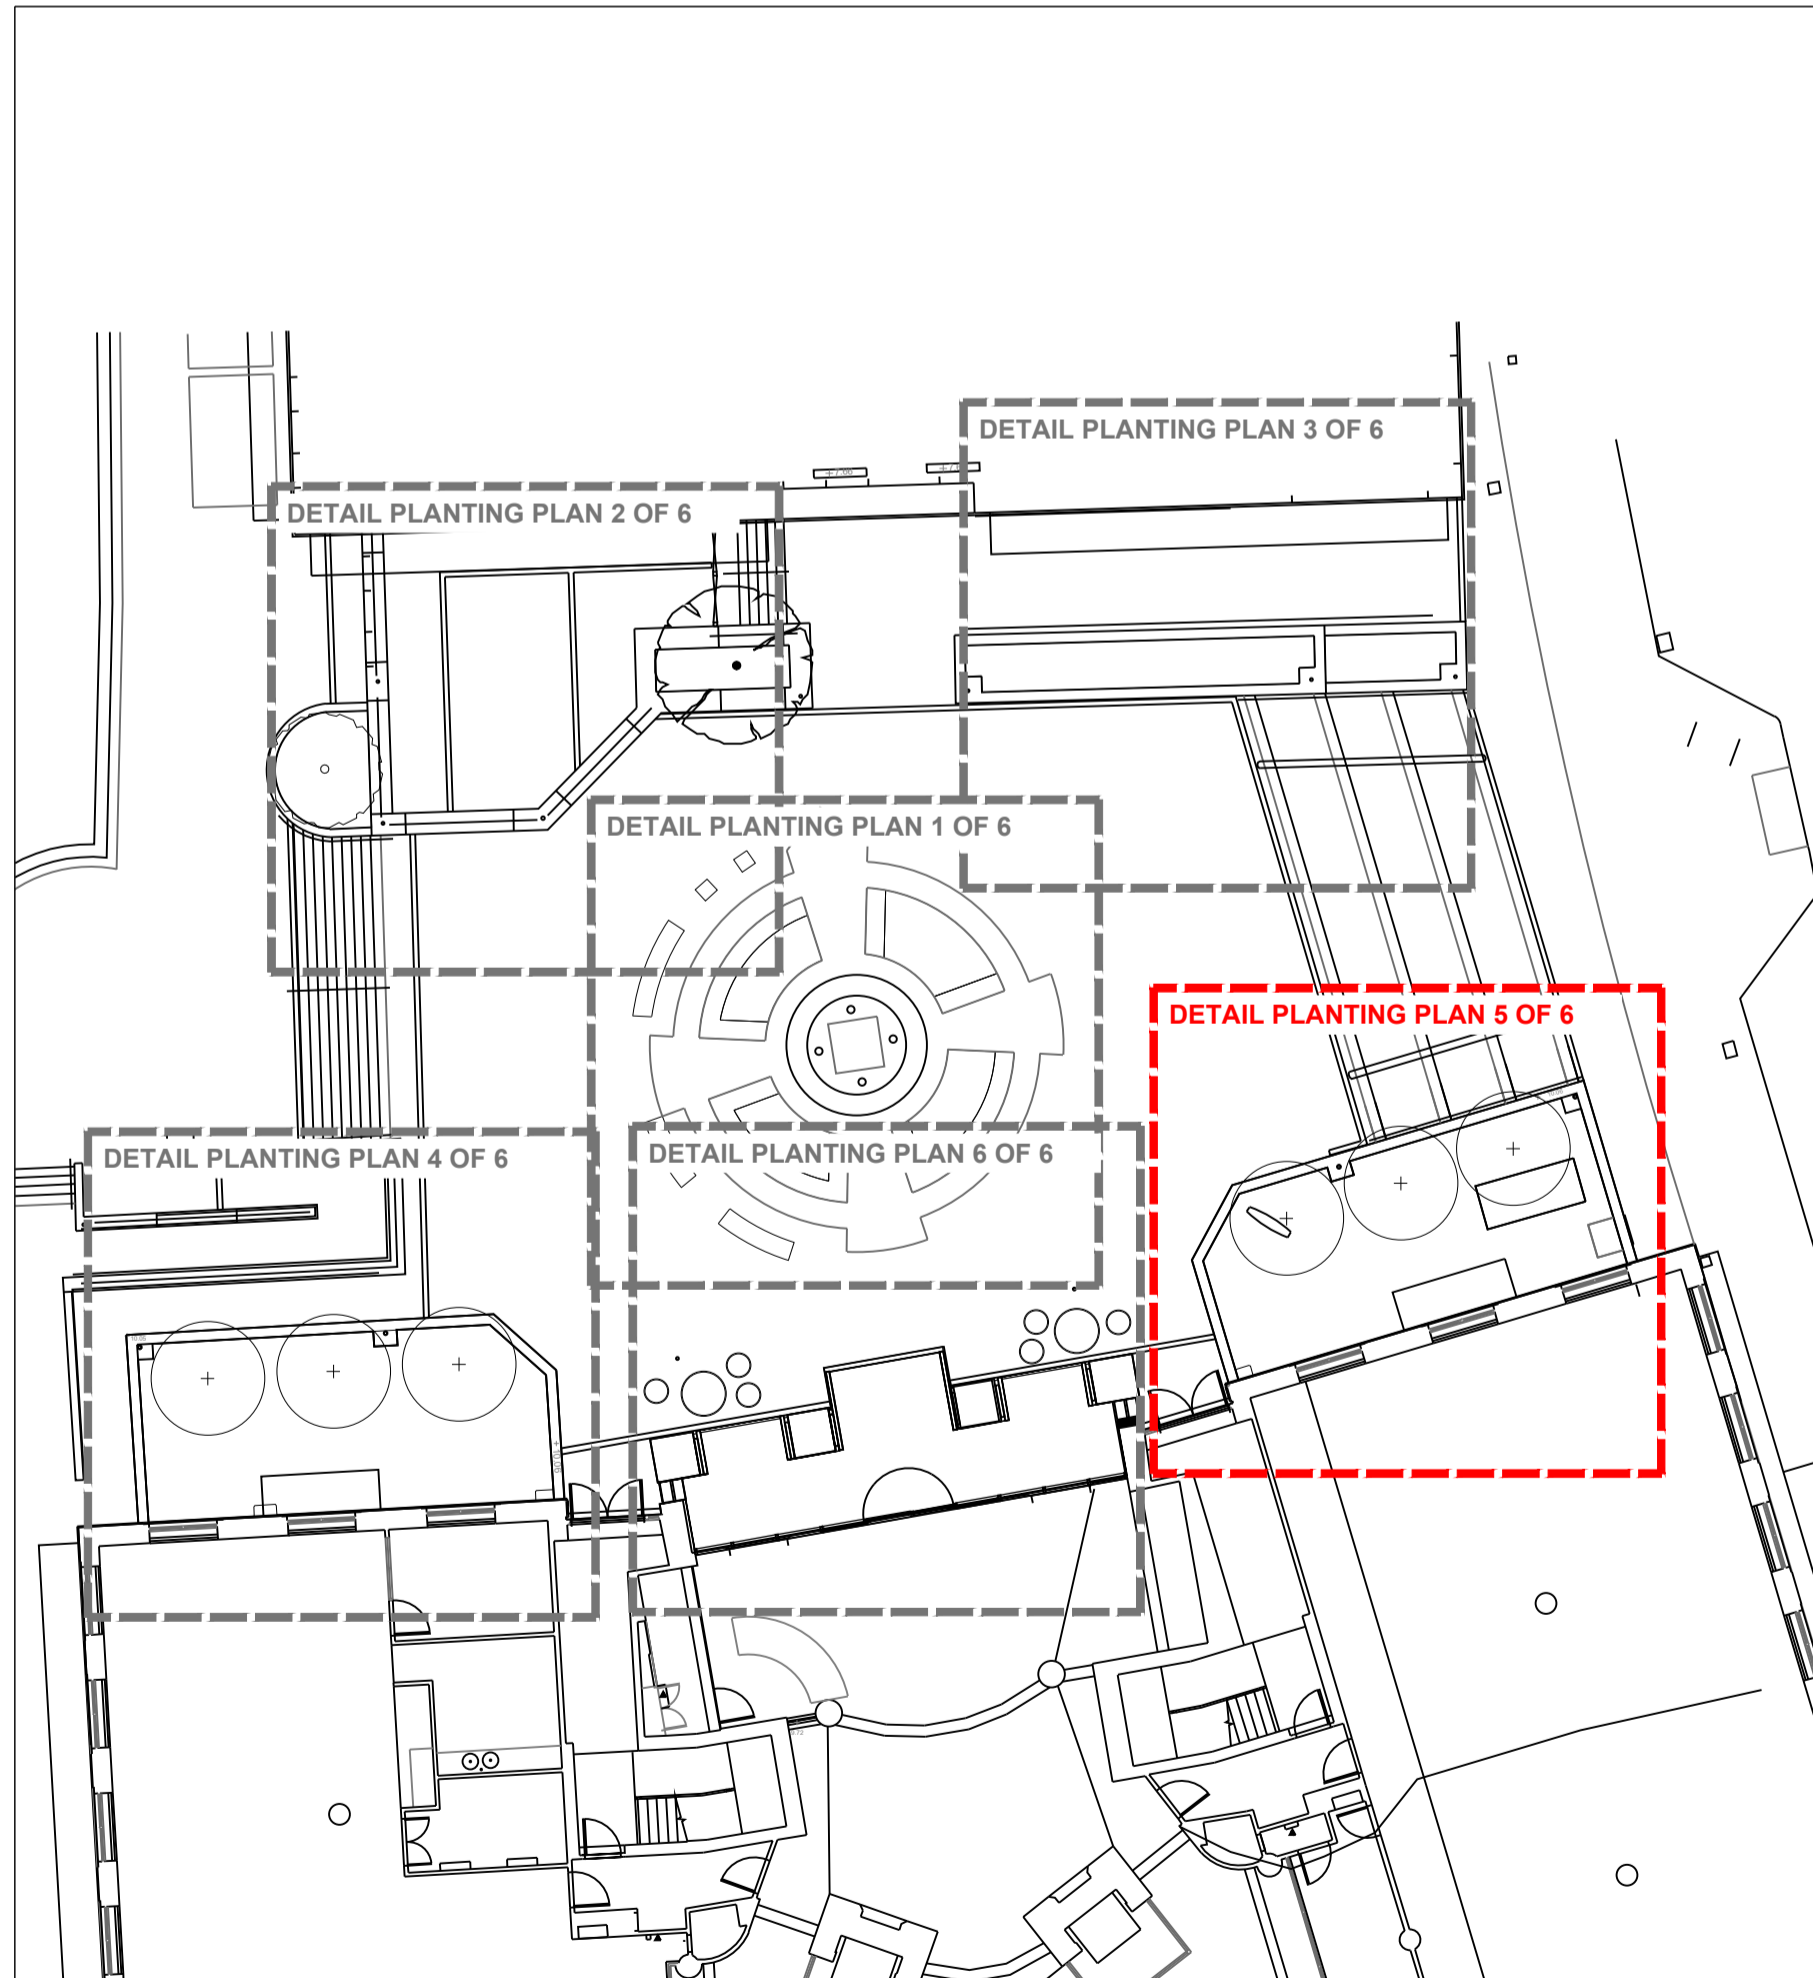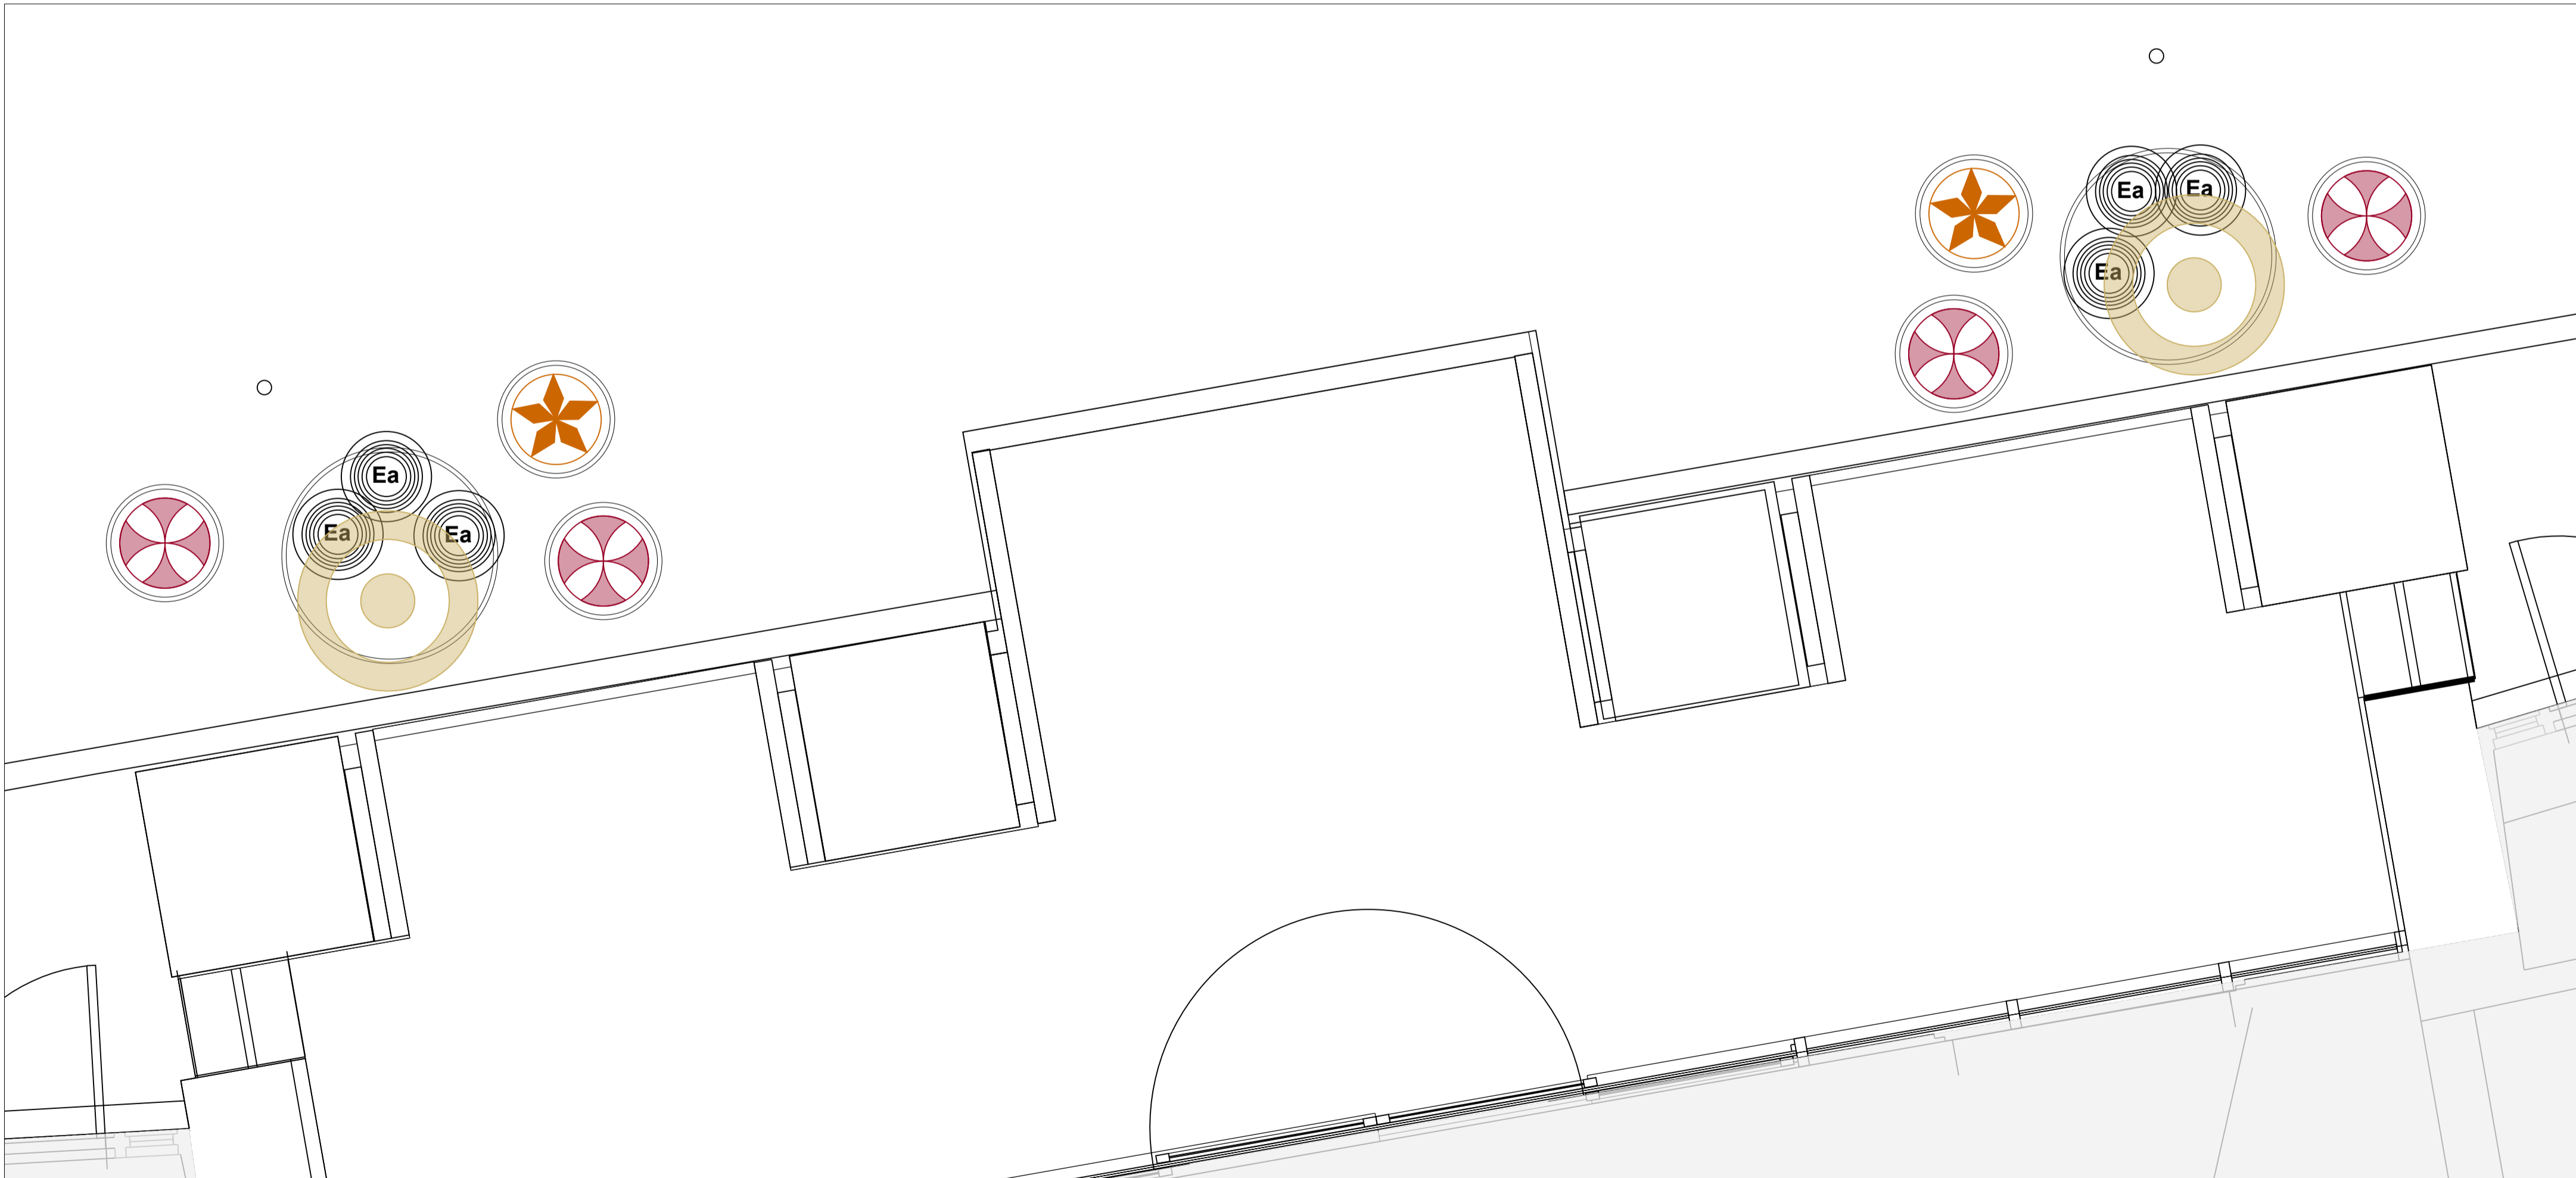

Do not scale drawings. All dimensions to be checked on site. Errors to be reported immediately to landscape architect. To be read in conjunction with all relevant architects, Services and engineers drawings.



Revision Tracker
P01 - For information

Status
S2 06.11.2024


Churchman Thornhill Finch

Date 06.11.2024
Scale 1:25/A1
Drawn KM/DF

Location Bristol
Client Skelton Developments

Redcliff Quay
Detail planting plan - Plaza 6 of 6

699-CTF-XX-XX-DR-L-50106

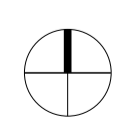

Status **S2**
Revision **P01**