


MATERIALS PALETTE:

Surfaces:

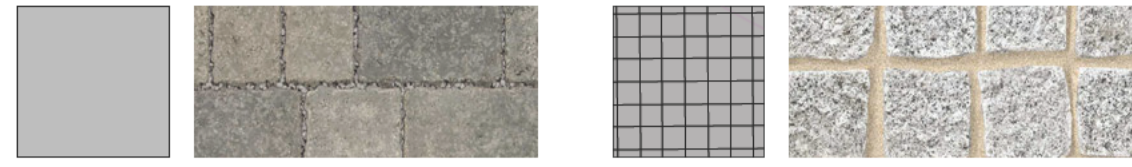

Roads:
 Drivesett Tegula Priora in Penant Grey
 Available from Marshalls
 Marshalls Commercial Paving Products
 Sales Office: 03456020600
 Technical Advice: 03704113344
 Email: comm.sales@marshalls.co.uk
 Email: natstone.sales@marshalls.co.uk

Traffic Calming:
 Cropped granite sets in Silver Grey
 Available from Marshalls
 Marshalls Commercial Paving Products
 Sales Office: 03456020600
 Technical Advice: 03704113344
 Email: comm.sales@marshalls.co.uk
 Email: natstone.sales@marshalls.co.uk



Footpaths & Parking:
 Drivesett Tegula Priora in Traditional
 Available from Marshalls
 Marshalls Commercial Paving Products
 Sales Office: 03456020600
 Technical Advice: 03704113344
 Email: comm.sales@marshalls.co.uk
 Email: natstone.sales@marshalls.co.uk

Tactile Paving:
 Blister Tactile Paving in Charcoal 400
 x400mm
 Available from Marshalls
 Marshalls Commercial Paving Products
 Sales Office: 03456020600
 Technical Advice: 03704113344
 Email: comm.sales@marshalls.co.uk
 Email: natstone.sales@marshalls.co.uk




Garden Paths:
 Clay Brick in Old English colourway
 Available from:
 Chelmer Valley Brick Co.Ltd.
 Unit 1 Cockriden Farm Ind Estate,
 Brentwood Rd,
 Herongate,
 Brentwood,
 CM13 3LH
 Telephone: 01277219634
 Email: info@chelmervalley.co.uk

Pebbles and Flint Gravel:
 CED Stone Landscape
 728 London Road, West Thurrock, Essex
 For navigation please use: RM20 3NL
 Tel: 01708 867 237

Edges:



Ivy Screens:
 Available in 180mm high panells Hedges
 Direct
 York House,
 Ackhurst Business Park,
 Foxhole Road,
 Chorley,
 Lancashire PR7 1NY
 Tel: 01257 494077
 Email: helpdesk@hedgesdirect.co.uk

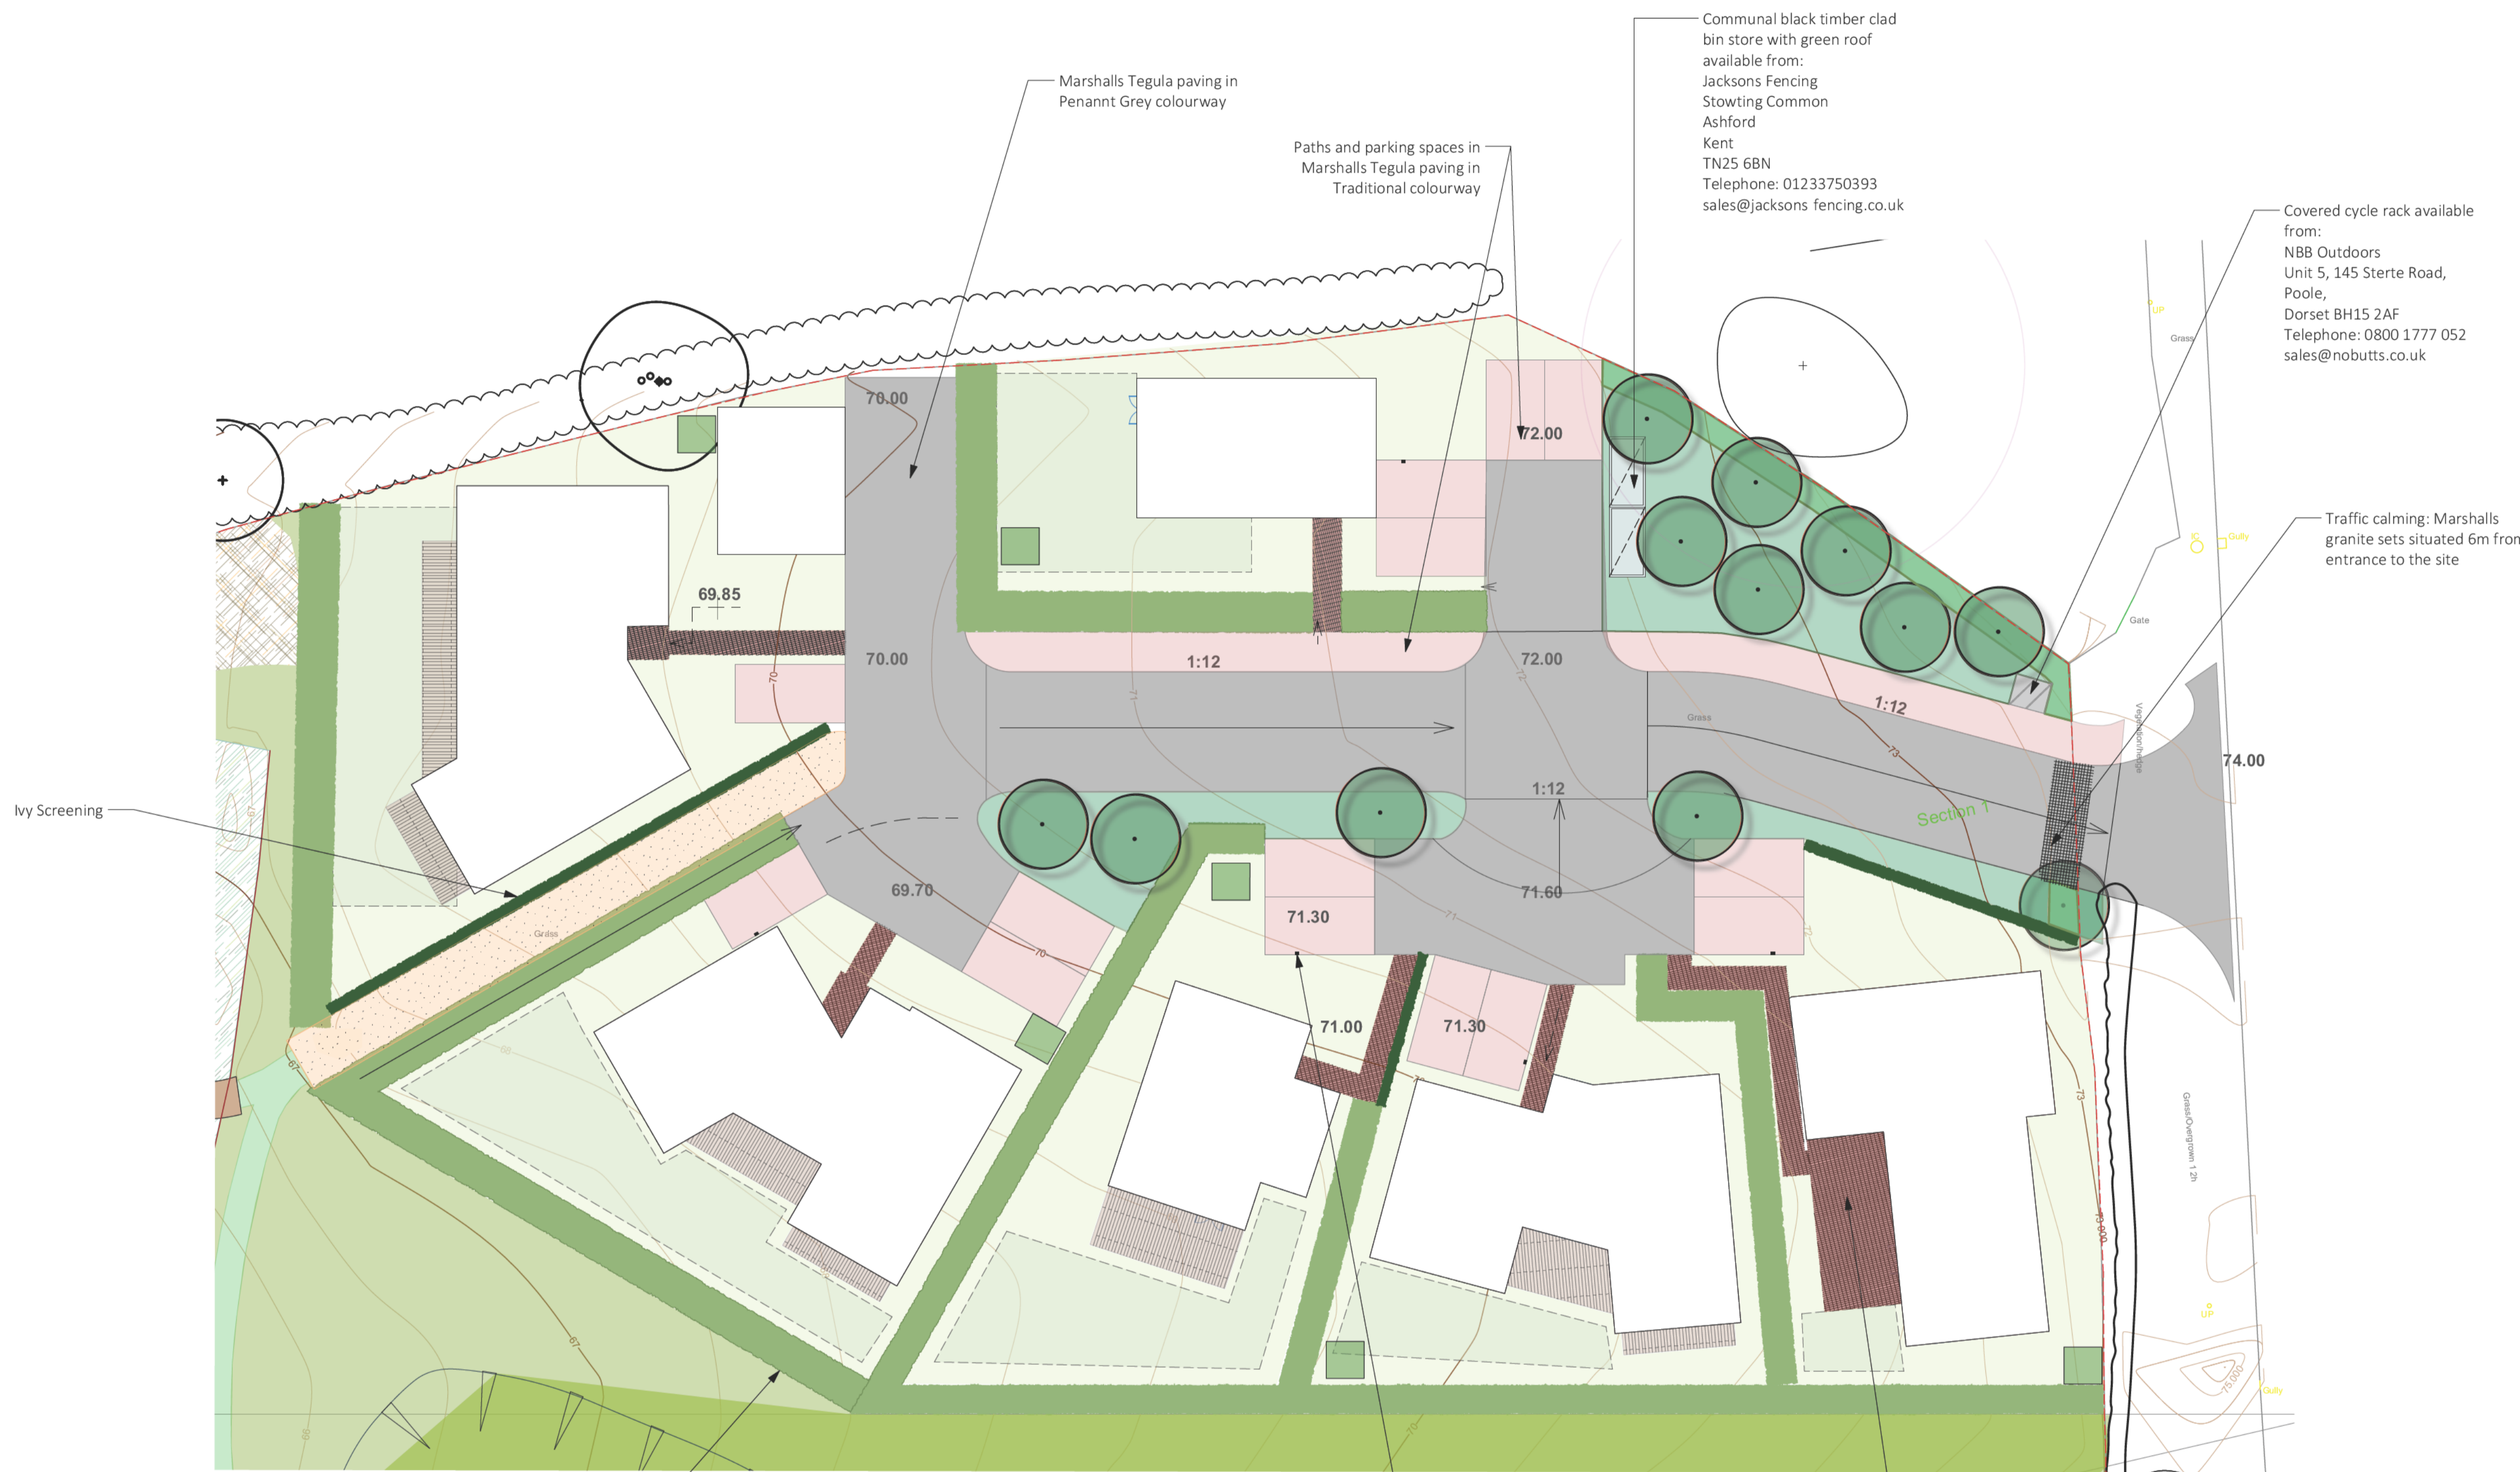

For details on Hedgerow planting see drawing no. GA 601 (Proposed Planting Plan and Schedules for South Field (C&D))

REV:	DATE:	BY:	DETAILS:
A	07/01/2023		Update to include Hedgerow Mitigation Measures

AUSTIN DESIGN WORKS
 THE OLD WAREHOUSE
 OLD MARKET
 NAILSWORTH
 GLOUCESTERSHIRE
 GL6 0DU
 Tel: 01453 836 393
 E: info@austindw.co.uk

ARCHITECT AND LANDSCAPE

Stippling:
 Client Details:
 Paul Davenport of Montare
 Project Address:
 Land adjacent to
 Slabbing
 Dummow, Essex
 CM6 3SH/CM6 3RA
 SCALE
 1:200 @ A1

Drawing Title: SECTION 62A Plot A Landscape Plan and Materiality	Drawing No. SD 202	Revision: A	Drawn by: EW	Drawn Date: 19/09/2023
Checked by: RA	Checked Date: 19/09/2023	Copyright Austin Design Works Ltd. All dimensions to be checked on site. Do not scale off this drawing. Responsibility only rests for errors. Please refer to the original drawing for all dimensions.		

NOTE:
 Do not scale this drawing
 Assumed Boundary
 Exact boundary line to be checked on site

For North Field Landscape Masterplan see drawing no. SD 200
 For South Field Landscape Masterplan see drawing no. SD 201
 For Plot B Landscape Plan and Materiality see drawing no. SD 203
 For Plot C Landscape Plan and Materiality see drawing no. SD 204
 For Plot D Landscape Plan and Materiality see drawing no. SD 205
 For Long Site Section AA see drawing no. SD 220
 For Long Site Section BB see drawing no. SD 221
 For North Field Proposed Planting Plan and Schedules see drawing no. GA 600
 For South Field Proposed Planting Plan and Schedules see drawing no. GA 601
 For Typical Streetscape Planting Plan and Schedules see drawing no. GA 602
 For Hedgerow Mitigation Planting Plan and Schedules see drawing no. GA603

