


Trees Category U outside of boundary

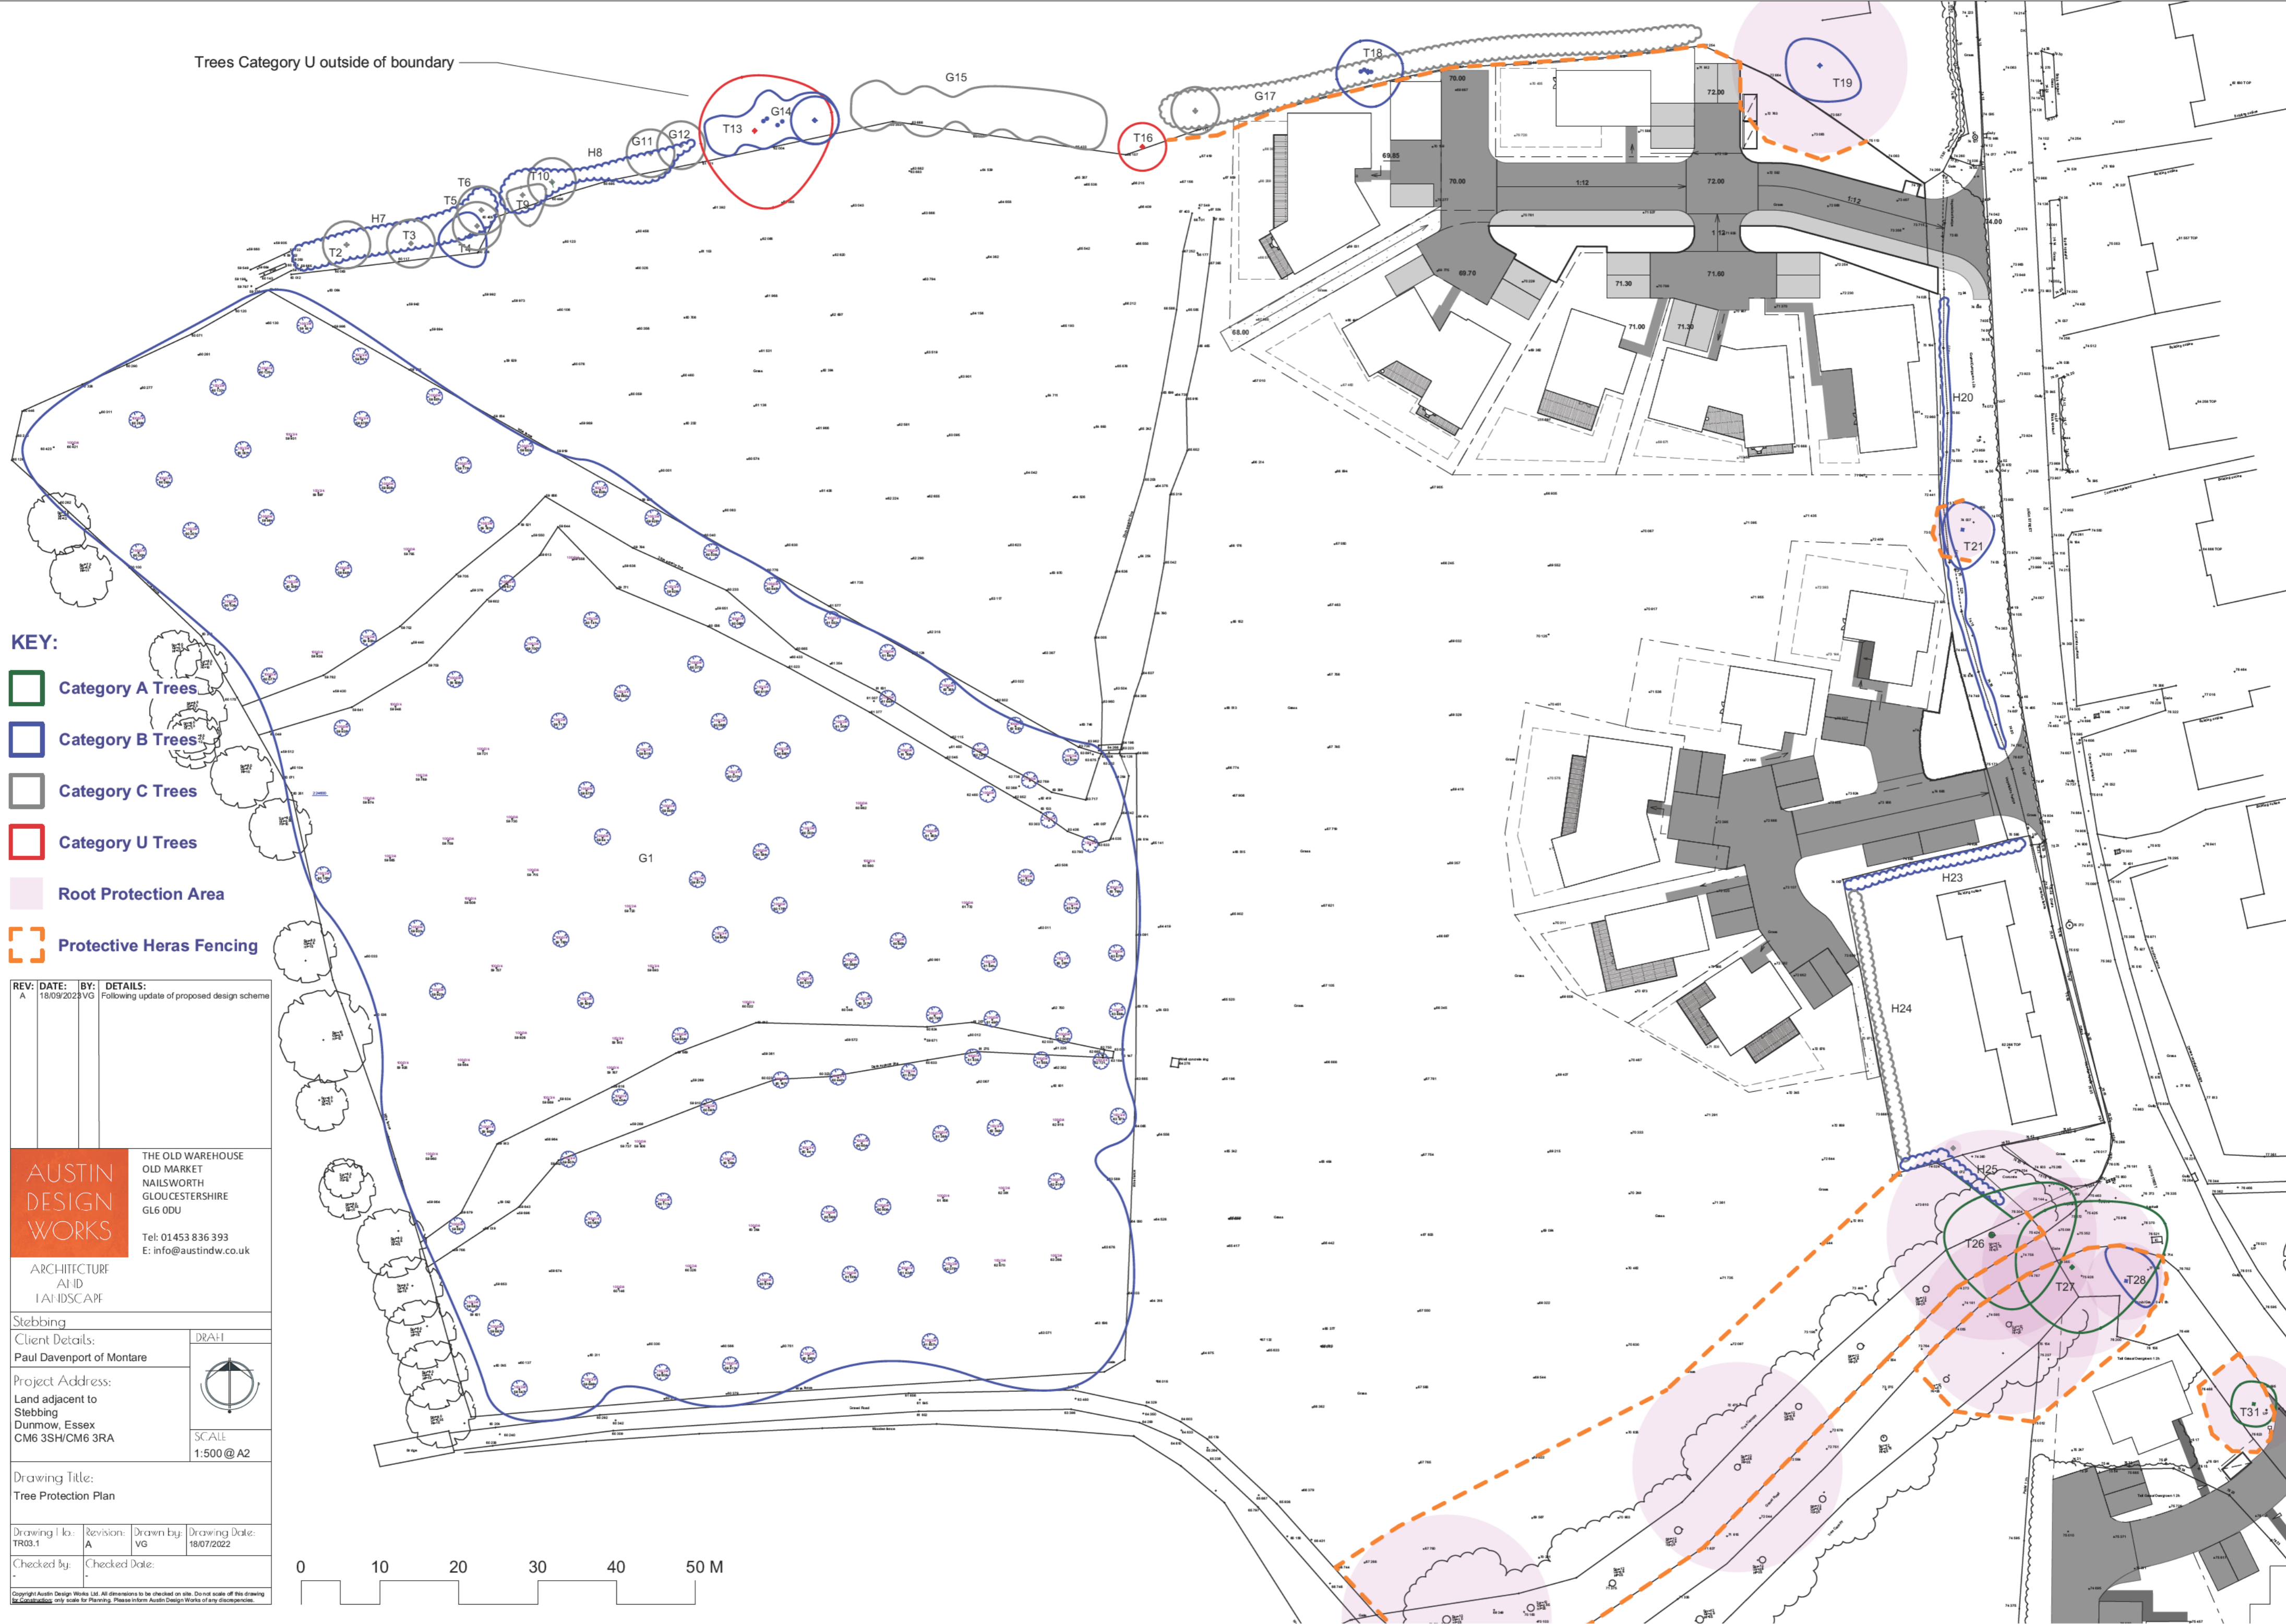

**KEY:**

- Category A Trees
- Category B Trees
- Category C Trees
- Category U Trees
- Root Protection Area
- Protective Heras Fencing

REV: A	DATE: 18/09/2023	BY: VG	DETAILS: Following update of proposed design scheme
--------	------------------	--------	---

**AUSTIN DESIGN WORKS**

THE OLD WAREHOUSE  
OLD MARKET  
NAILSWORTH  
GLOUCESTERSHIRE  
GL6 0DU

Tel: 01453 836 393  
E: info@austindw.co.uk

ARCHITECTURE  
AND  
LANDSCAPE

Stepping  
Client Details:  
Paul Davenport of Montare

DRAW

Project Address:  
Land adjacent to  
Stepping  
Dunmow, Essex  
CM6 3SH/CM6 3RA



SCALE  
1:500 @ A2

Drawing Title:  
Tree Protection Plan

Drawing No.: TR03.1	Revision: A	Drawn by: VG	Drawing Date: 18/07/2022
Checked by:		Checked Date:	

Copyright Austin Design Works Ltd. All dimensions to be checked on site. Do not scale off this drawing. Use Callipers only scale for Planning. Please inform Austin Design Works of any discrepancies.

