






Building Section A-A
Orchard House

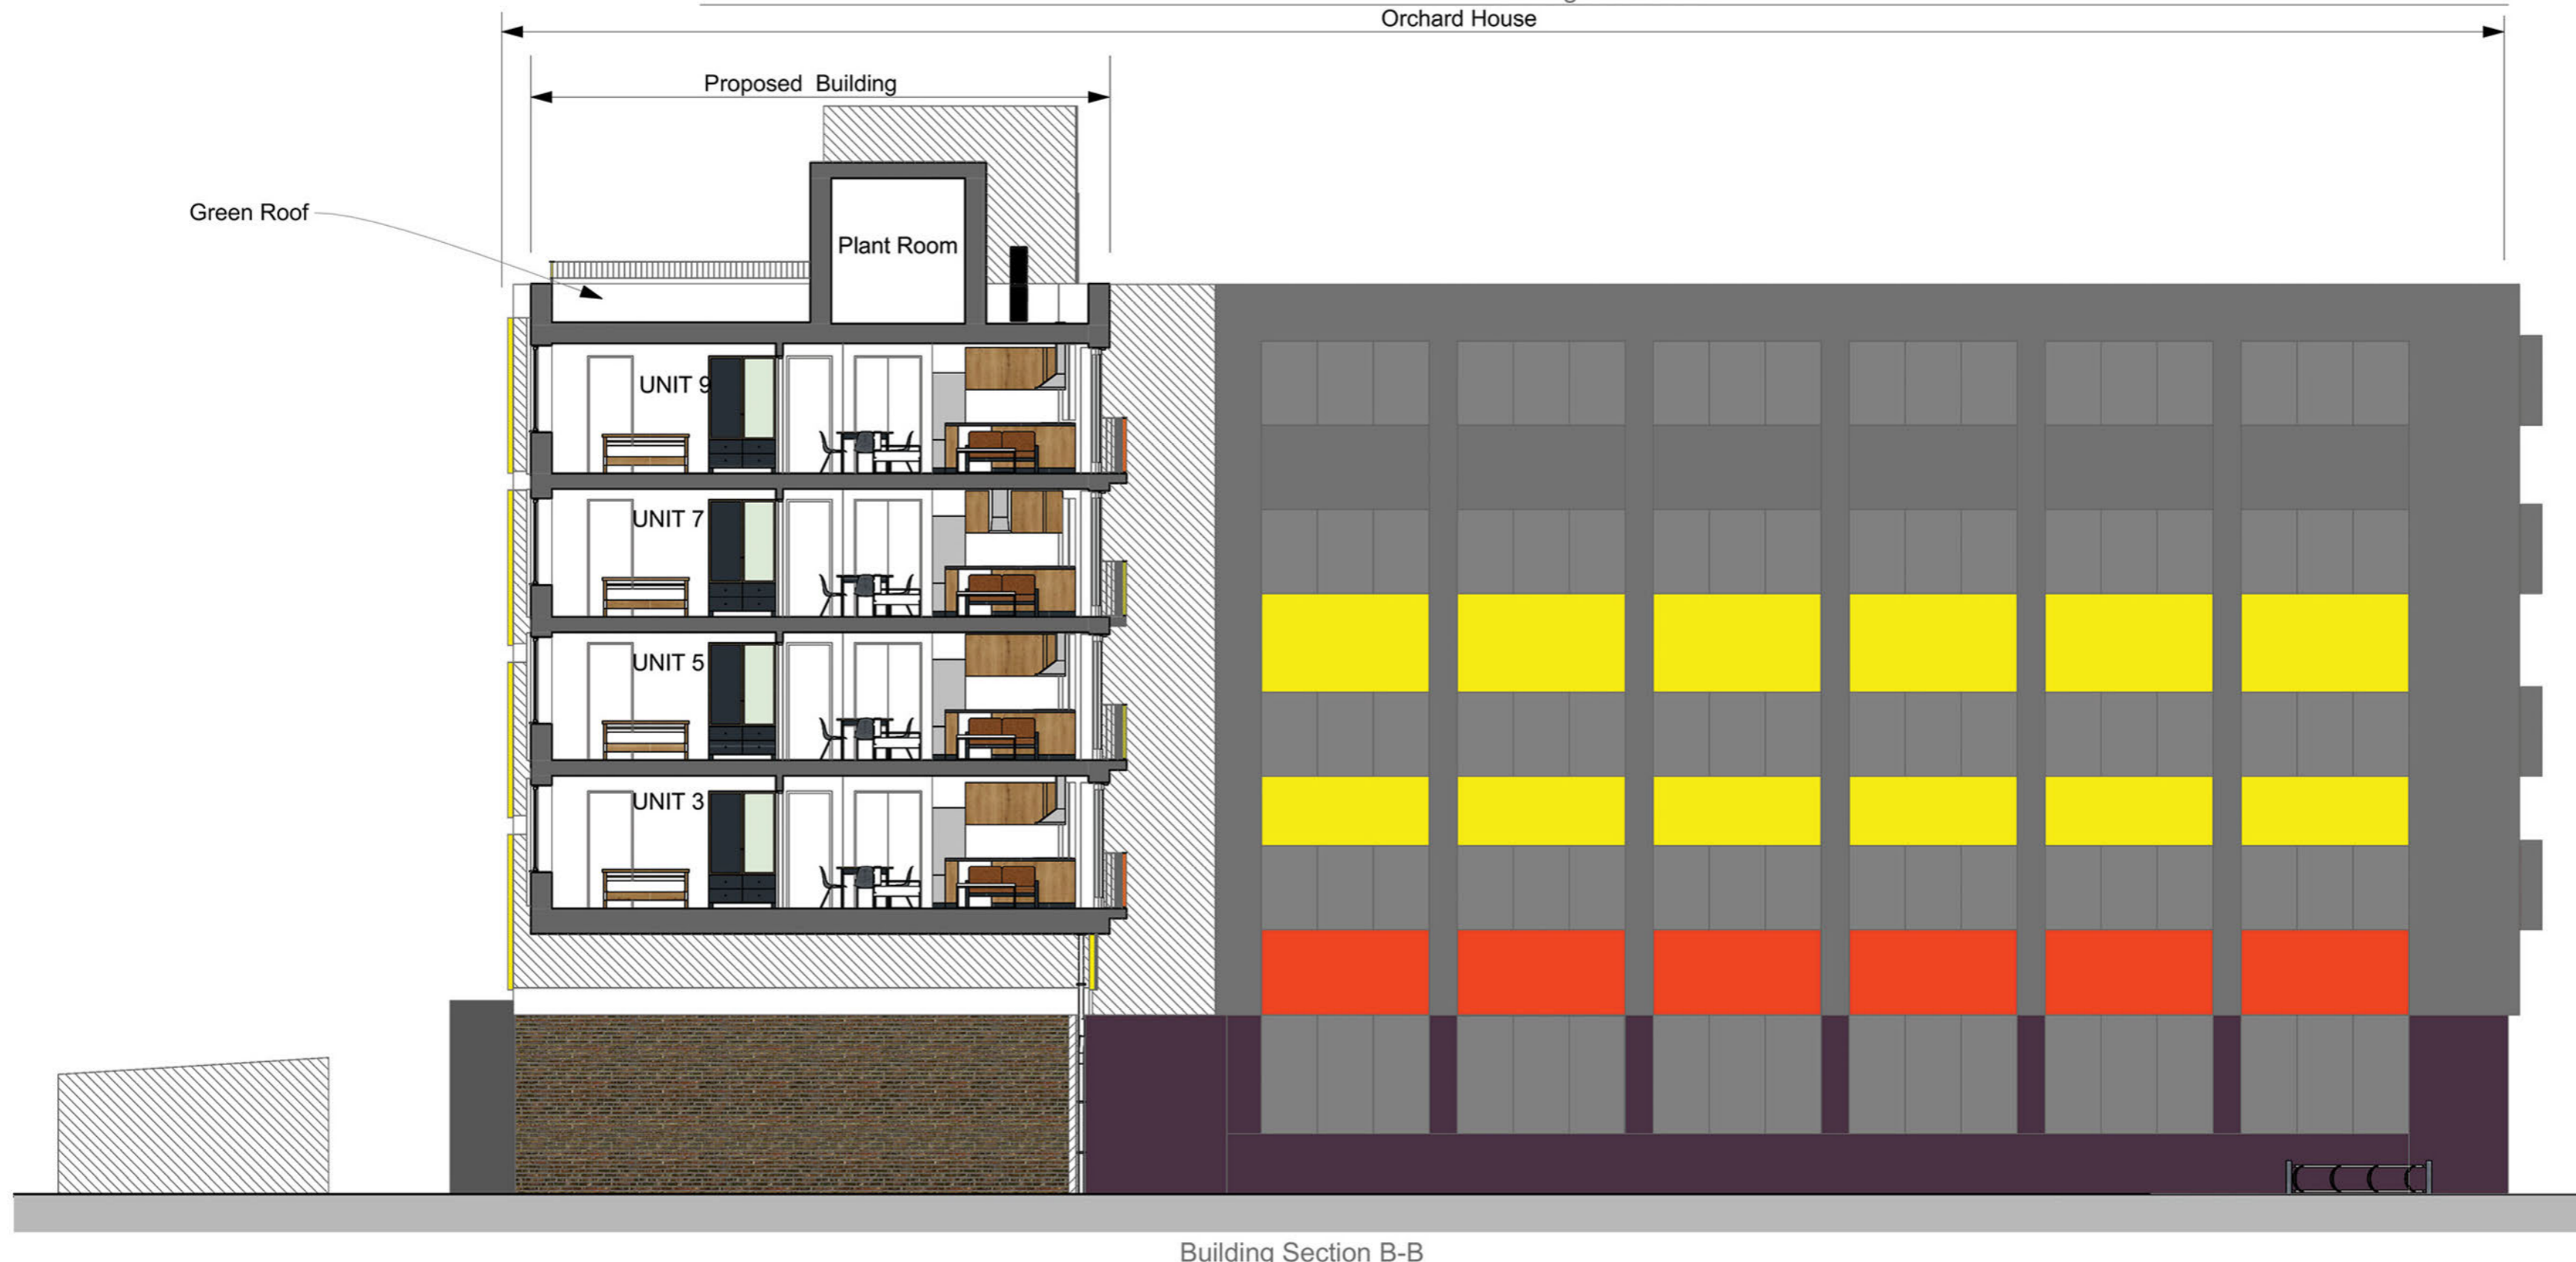


Building Section B-B

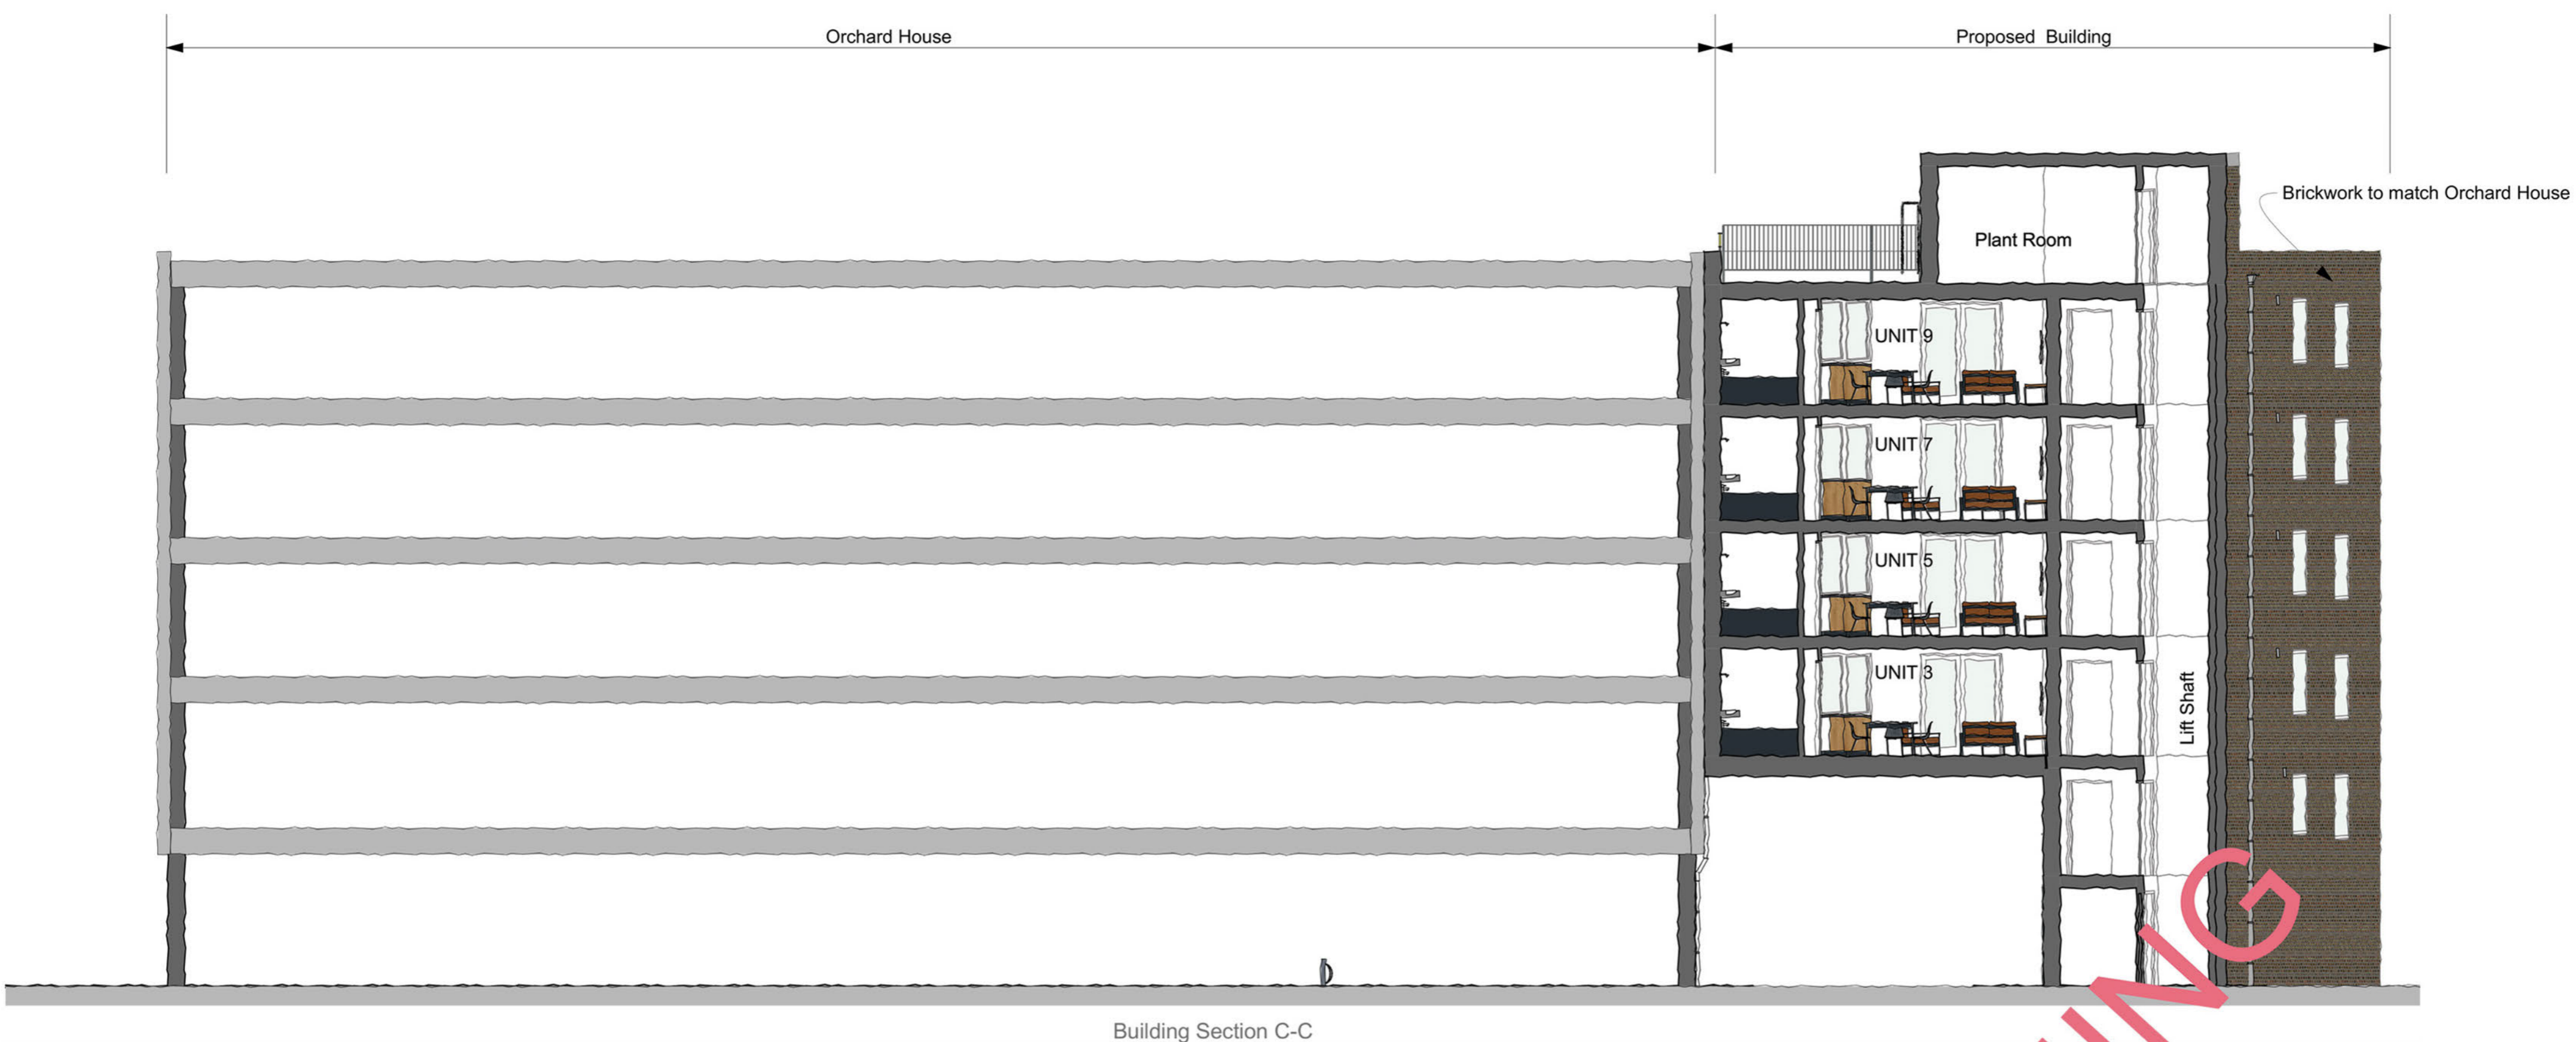

Building Section C-C

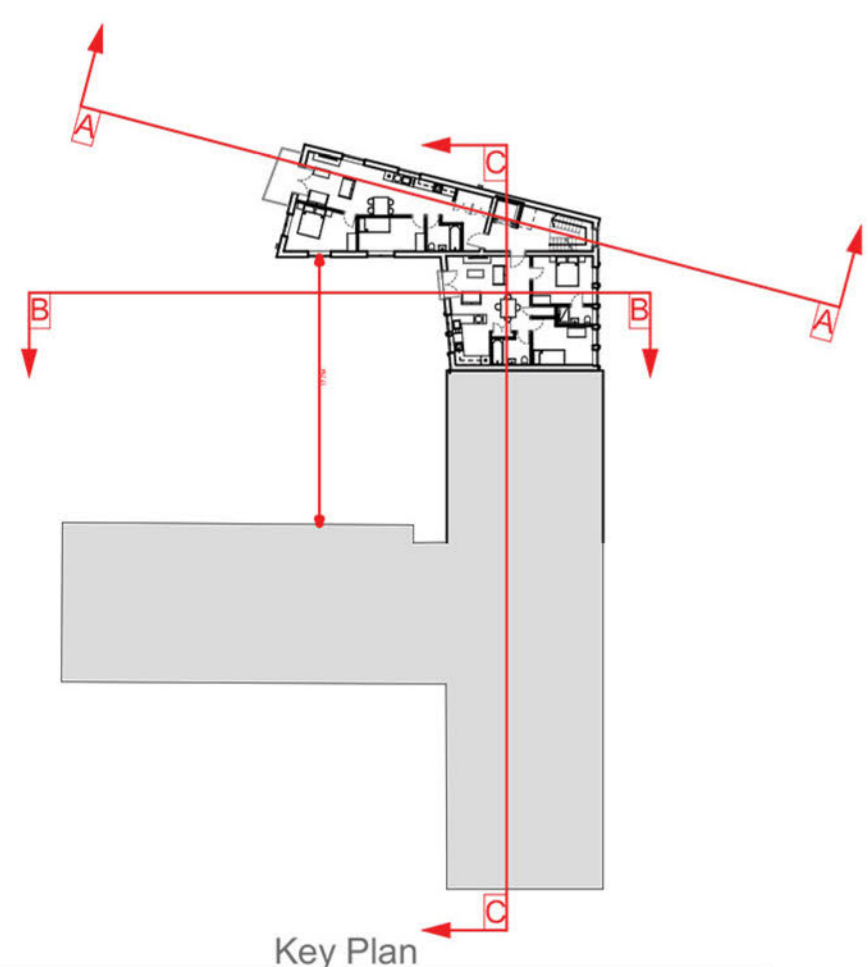

PLANNING

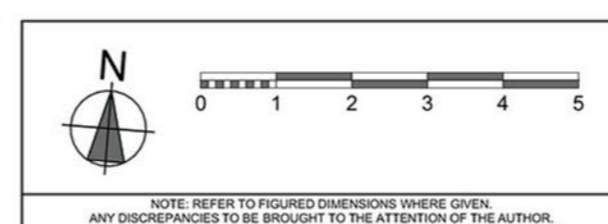

RevID	Transmittal Set Date	Layout Comment	Modified By Initials	Checked By Initials

Orchard House, Stockwood Road, Brislington, Bristol.
New 9.no Unit Residential Development
Proposed Sections
31 January 2025 scale 1:100, 1:500@A1 drawn TPchecked TP status PLANNING

1192
AL-08
Rev B