


21/170

THE WEST HERTFORDSHIRE MAIN DRAINAGE AUTHORITY.

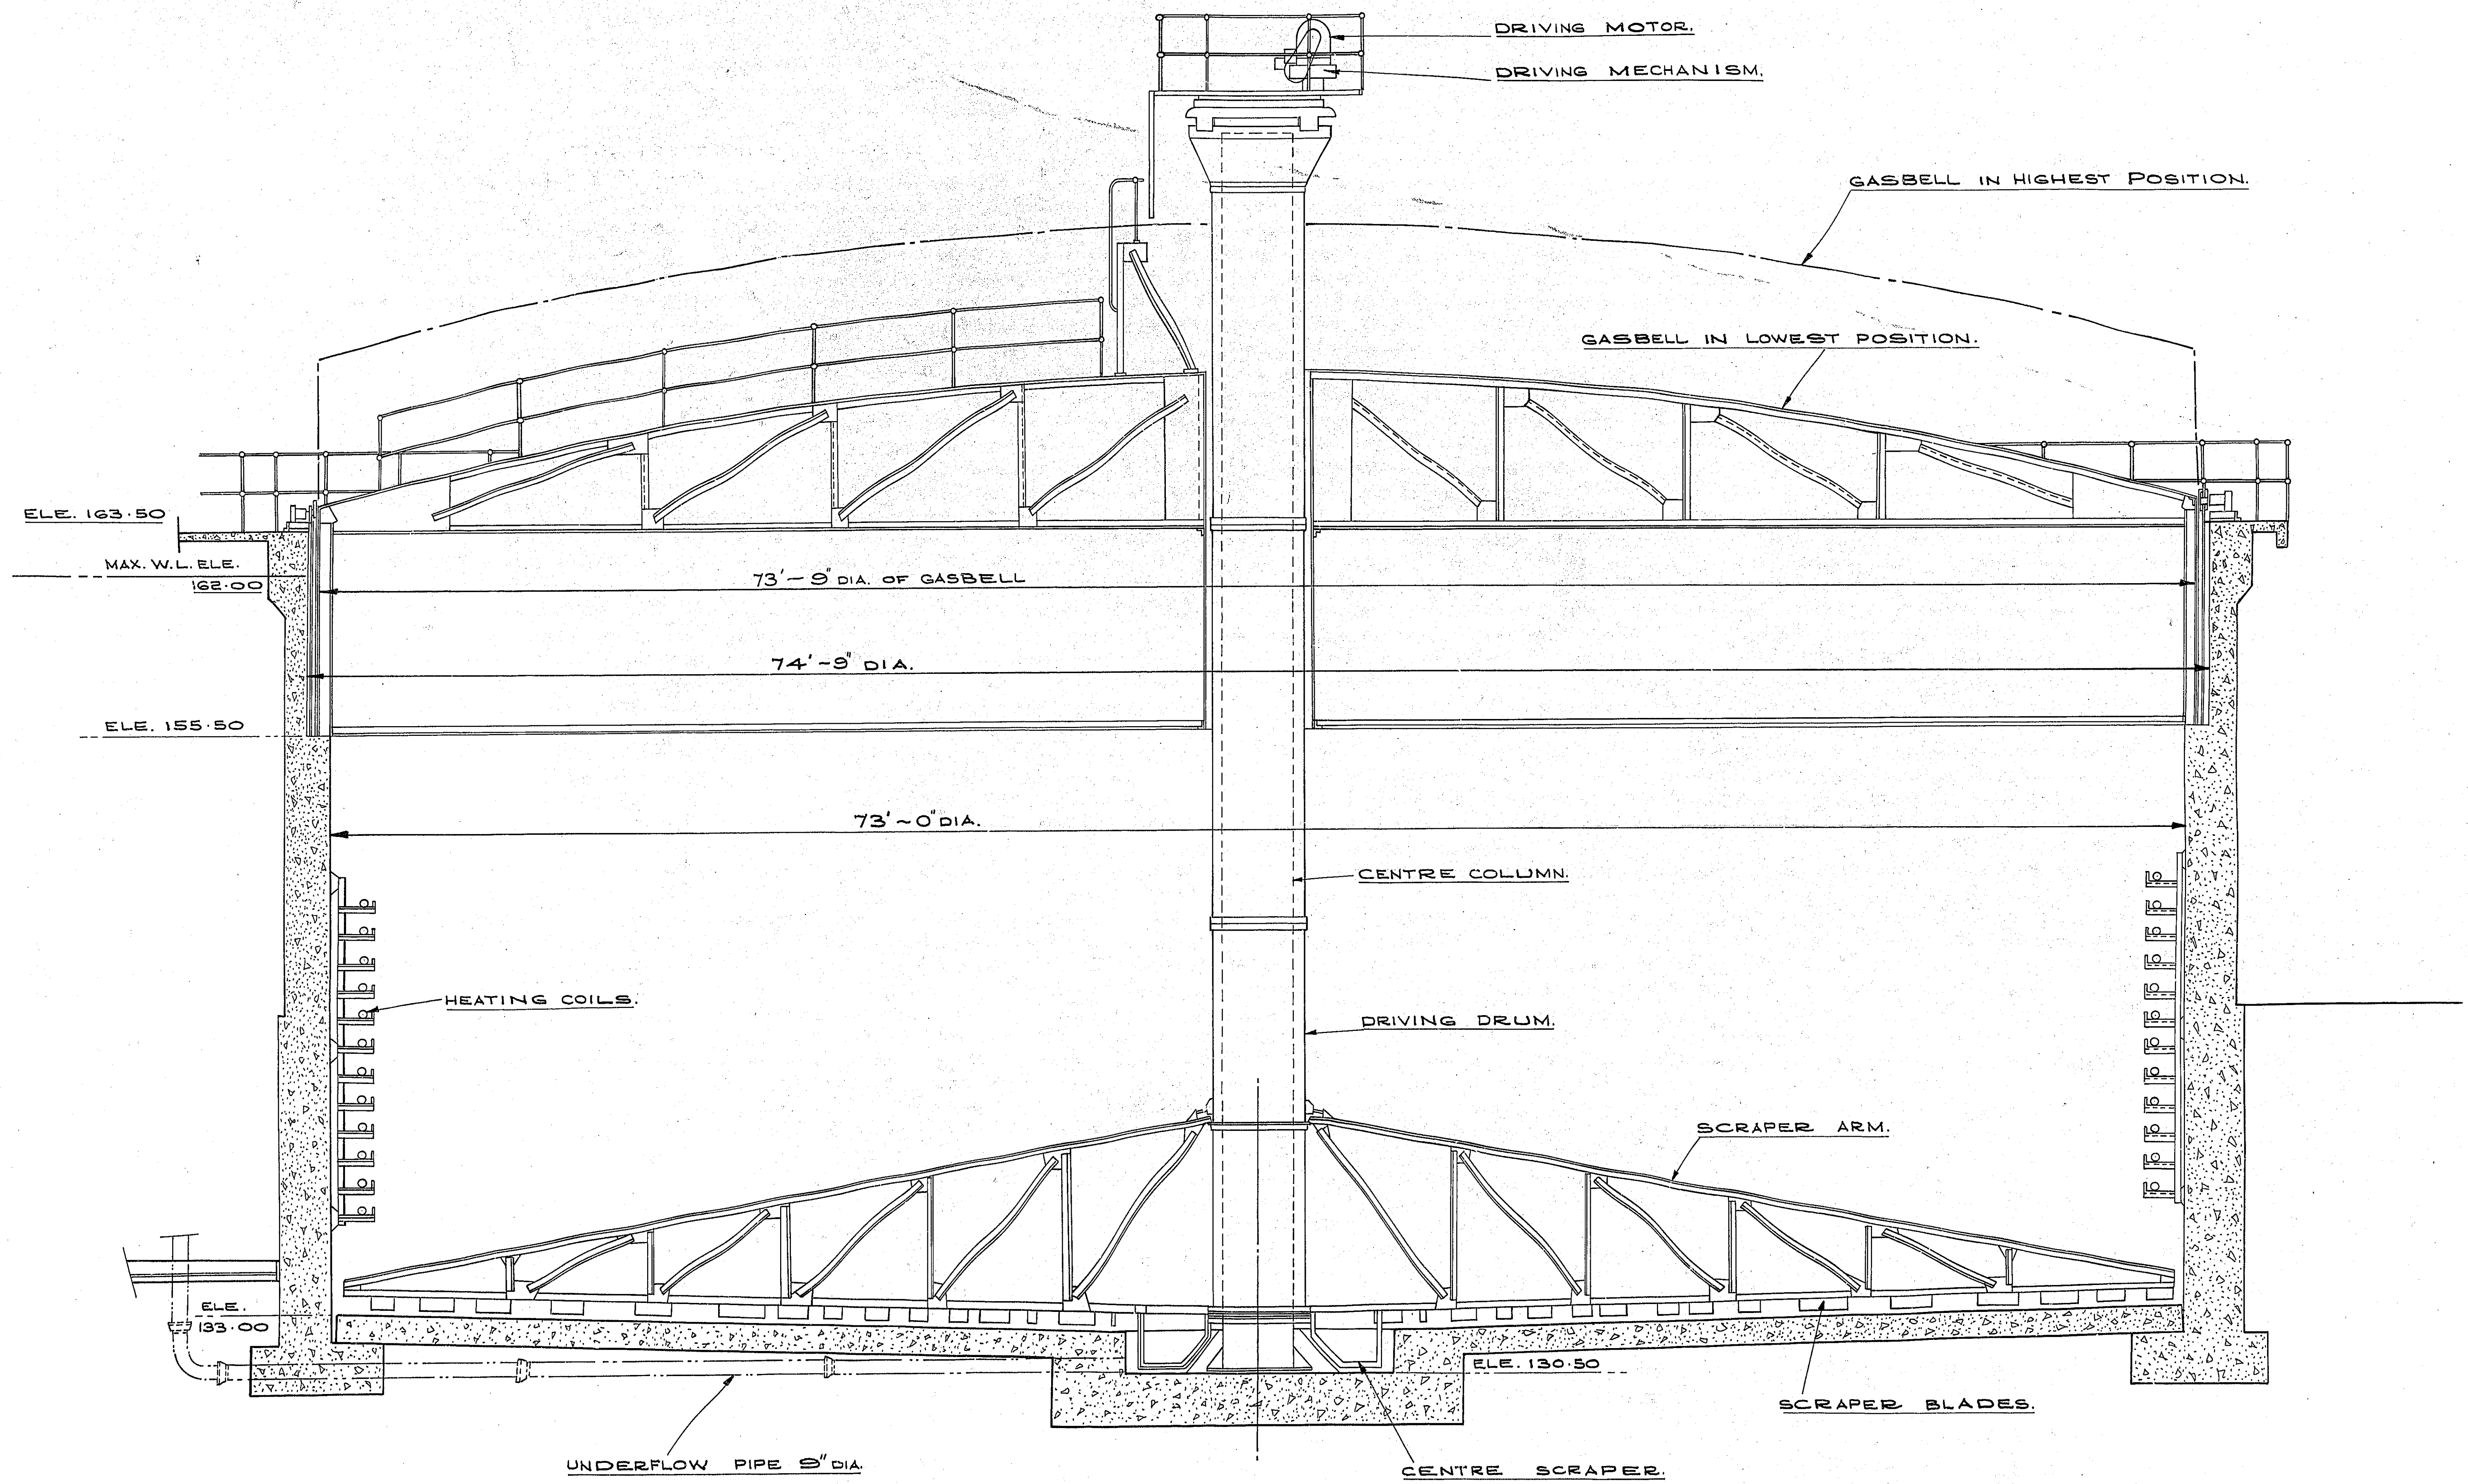

TRACED FROM PRINT
7/2/14

DRAWN BY	TRACED BY	DATE
	K. HEMMANT	3. 9. '10.
CIVIL ENGINEERING SECTION.		
DRAWING No.		

21/170

VERTICAL SECTION OF PRIMARY DIGESTER

21/170(1)

 00406715.00 0064189

SCALE. 1/4" TO 1 FT.
 RICHARD WOOD
 F. INST. W.P.C. F.I.P.H.E.
 GENERAL MANAGER.
 MAPLE LODGE WORKS.
 RICKMANSWORTH.
 HERTS.