

362900E

362900E



362900E



362900E

- ALL LEVELS ARE IN METERS DERIVED FROM GPS TRANSDUCER DATA. THESE FIGURES TO BE CORRECTED BY AN INDEPENDENT SURVEYOR IF NECESSARY TO THE SURVEY. THESE FIGURES ARE NOT TO BE USED FOR ANY OTHER PURPOSES WITHOUT THE WRITTEN PERMISSION OF CRYFIELD SURVEYS LTD.
- THESE FIGURES TO BE CORRECTED BY AN INDEPENDENT SURVEYOR IF NECESSARY TO THE SURVEY. THESE FIGURES ARE NOT TO BE USED FOR ANY OTHER PURPOSES WITHOUT THE WRITTEN PERMISSION OF CRYFIELD SURVEYS LTD.
- OVERHEAD CABLE POSITIONS SHOULD BE TREATED AS APPROXIMATE AND ARE SUBJECT TO REVISION. COPYRIGHT AND ALL RIGHTS REMAIN WITH CRYFIELD SURVEYS LTD.
- 1:200 (1:50)
- sr - all walls
 - st - section
 - sh - shadow
 - ob - other
 - co - control box
 - dp - depth
 - sp - spot level
 - sl - level
 - bl - 1st floor level

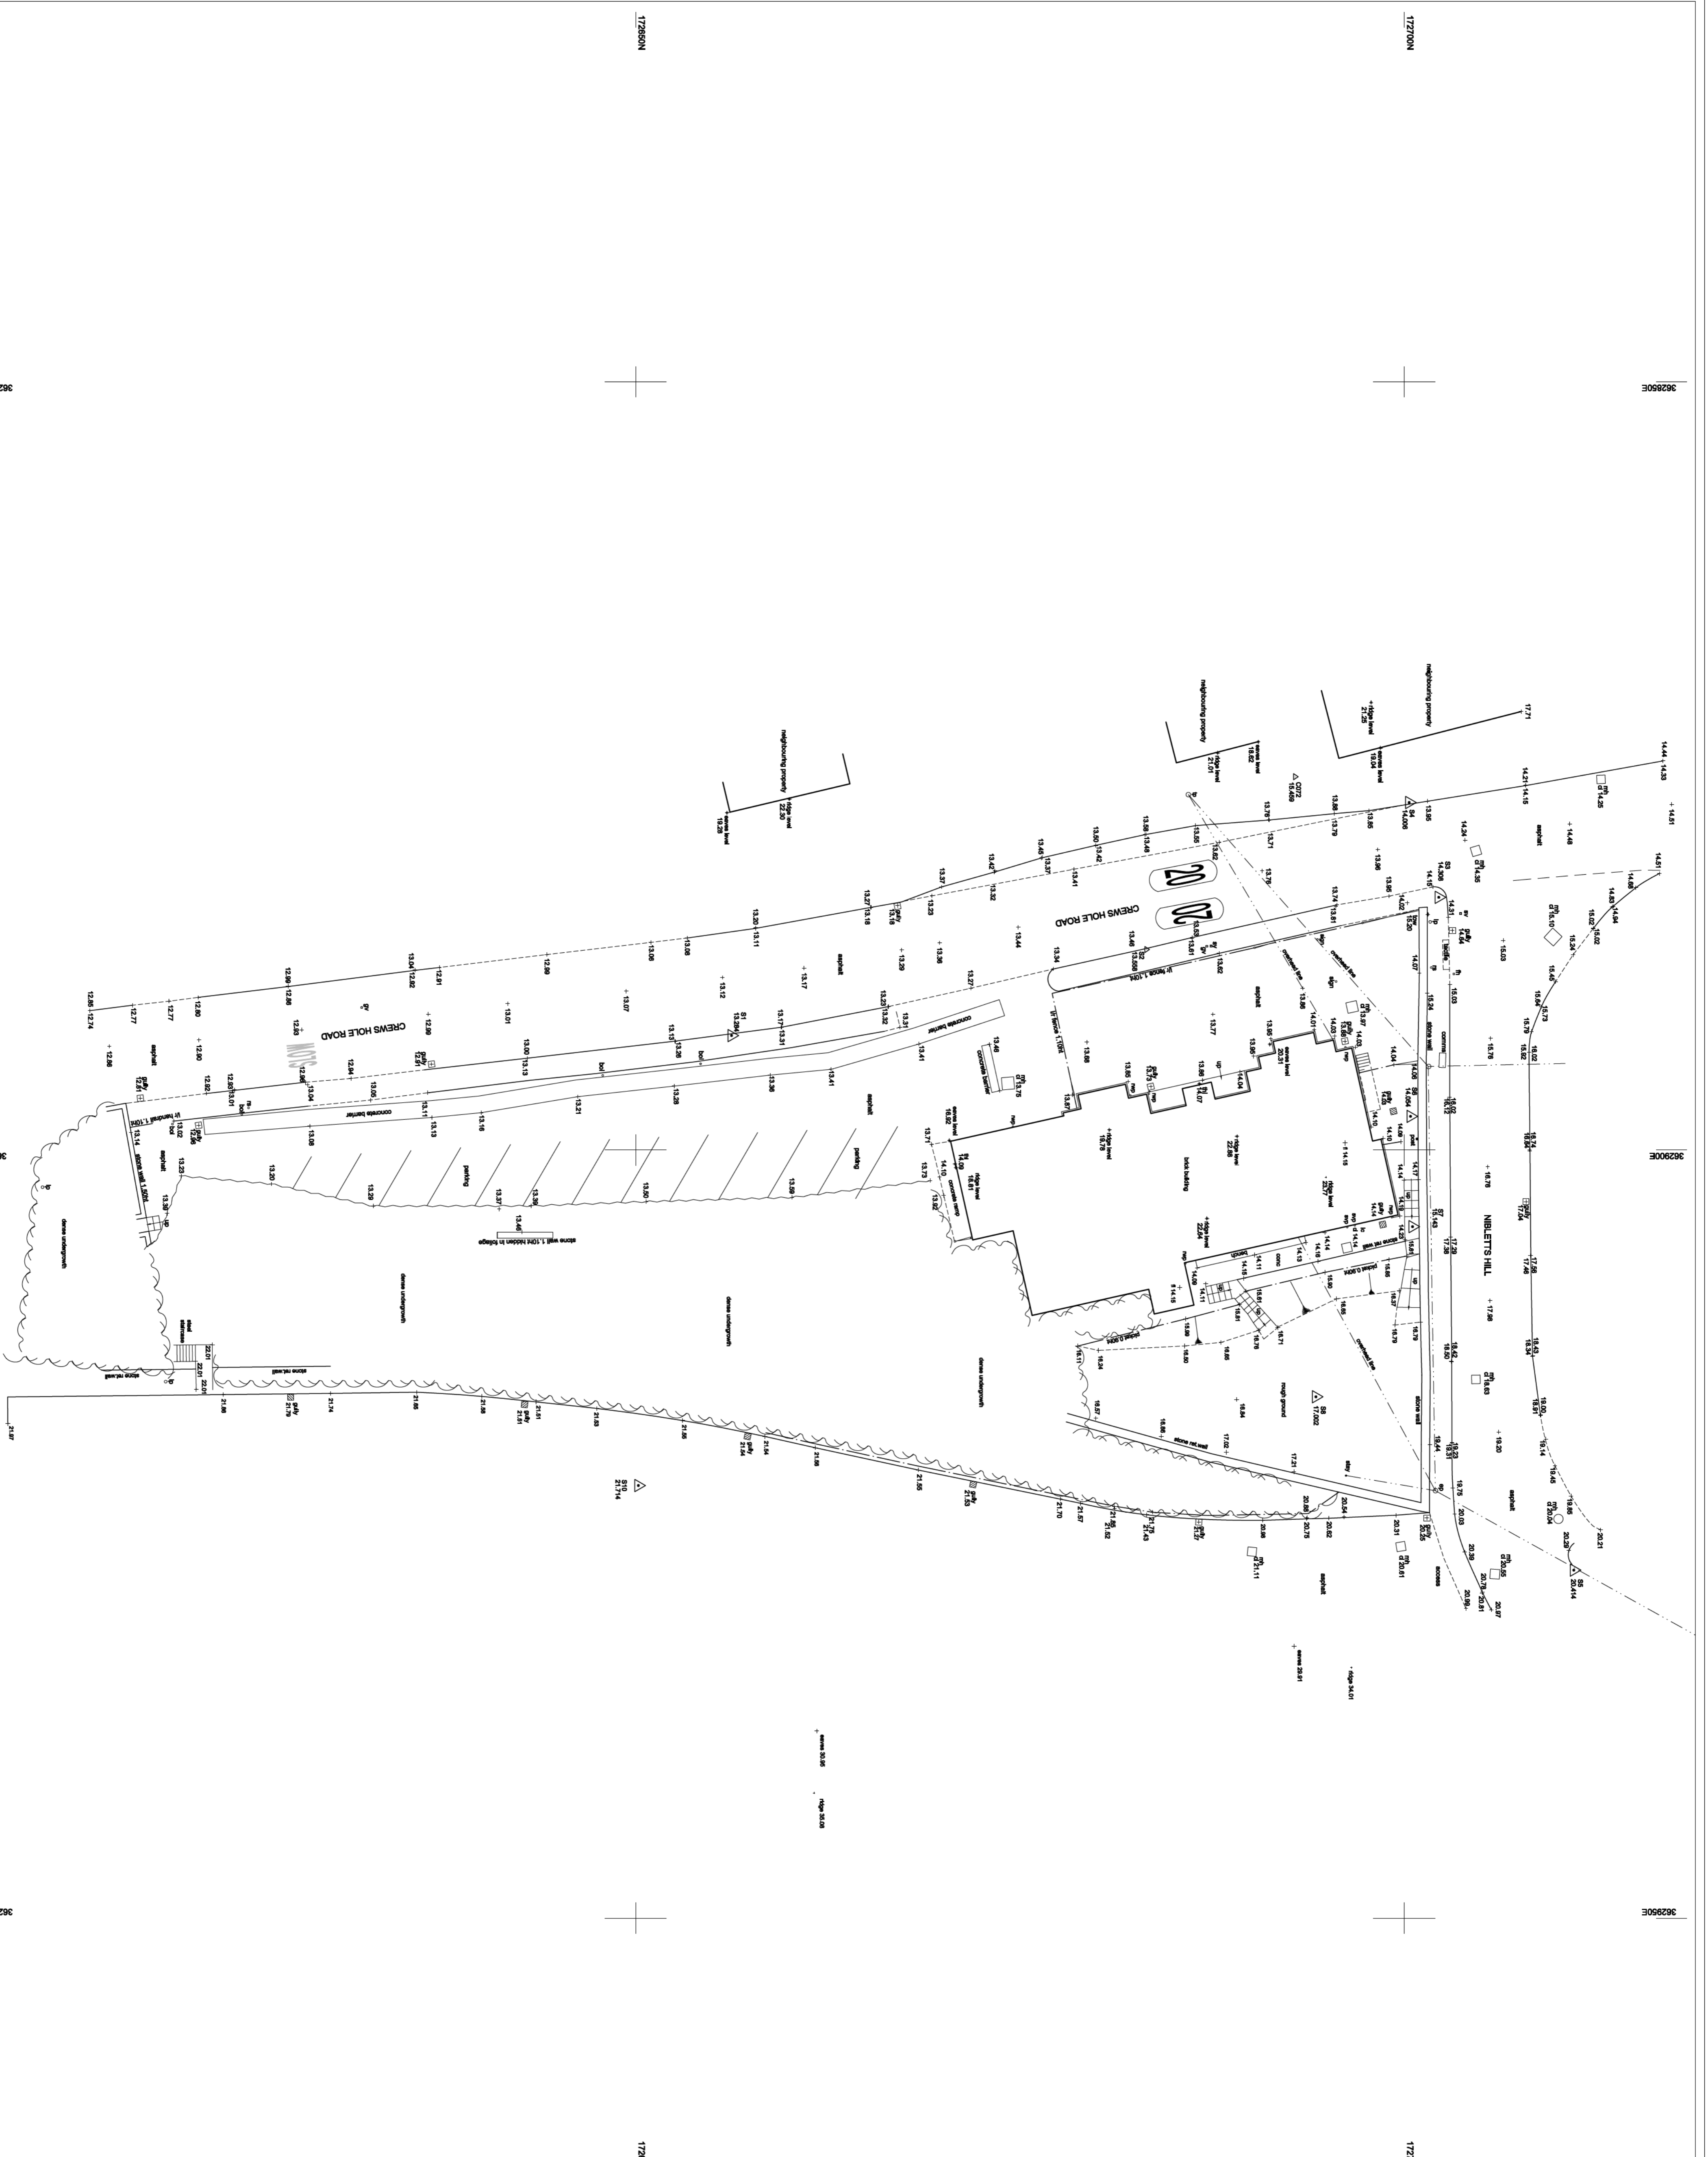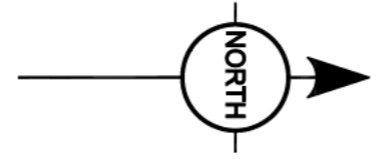

STATION SCHEDULE

ID	EASTING	NORTHING	TYPE
S1	362882.550	172901.242	PK Nail
S2	362888.848	172903.229	PK Nail
S4	362877.381	172701.328	PK Nail
S5	362927.244	172711.038	PK Nail

PROJECT

THE BULL INN, BRISTOL, BS5 8BQ.

DRAWING TITLE

TOPOGRAPHICAL SURVEY

CLIENT

CALDECOTTE CONSULTANTS

SURVEY DATE

SEPT 2024

DRAWING NUMBER

1801-01

SCALE

1:200

CHECKED

PDS

CRYFIELD SURVEYS LTD

Email: admin@cryfieldsurveys.co.uk Tel: 01865 853144

9 Rural Innovation Centre, Strouding Park, Keston, CV9 2LQ