


SECTION A-A

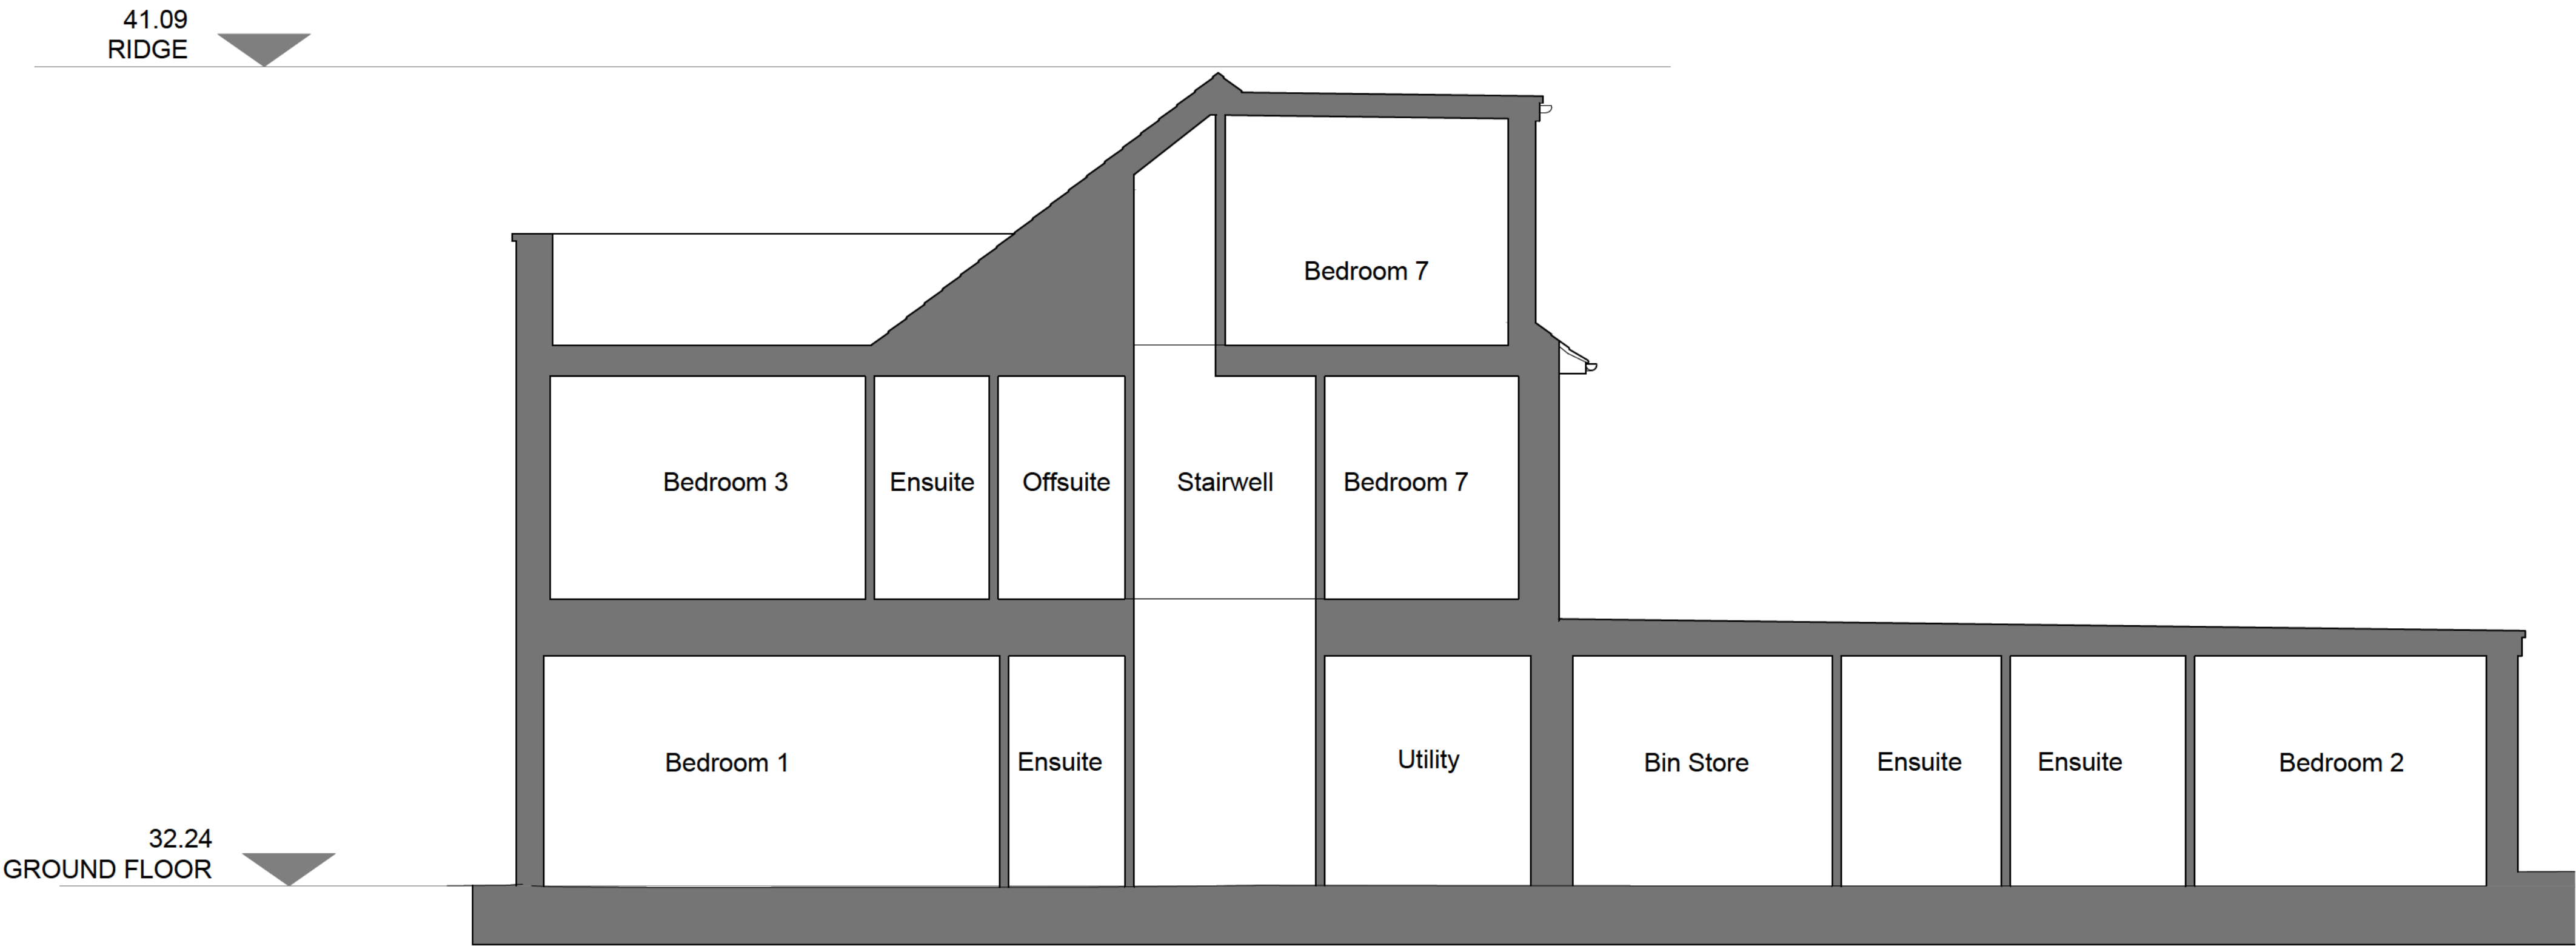

SECTION B-B

PROJECT:
265-267 Church Rd
Proposed Change of Use

TITLE:
Proposed Sections

SCALE: 1:50 @ A1 DATE: Jan 2025 DRAWN BY: ams

DRAWING NUMBER: 4349.PL.08 REVISION:

