


NOTES:

NOTE: NO DIMENSIONS TO BE SCALED FOR CONSTRUCTION. DRAWINGS MAY BE SCALED FOR PLANNING PURPOSES ONLY. ALL DIMENSIONS TO BE CHECKED ON SITE. COPYRIGHT RESERVED.
LEVELS REPRODUCED FROM INFRASTRUCTURE DESIGN LIMITED'S (IDL) DESIGN FOR THE PURPOSES OF THE PLANNING APPLICATION ONLY.

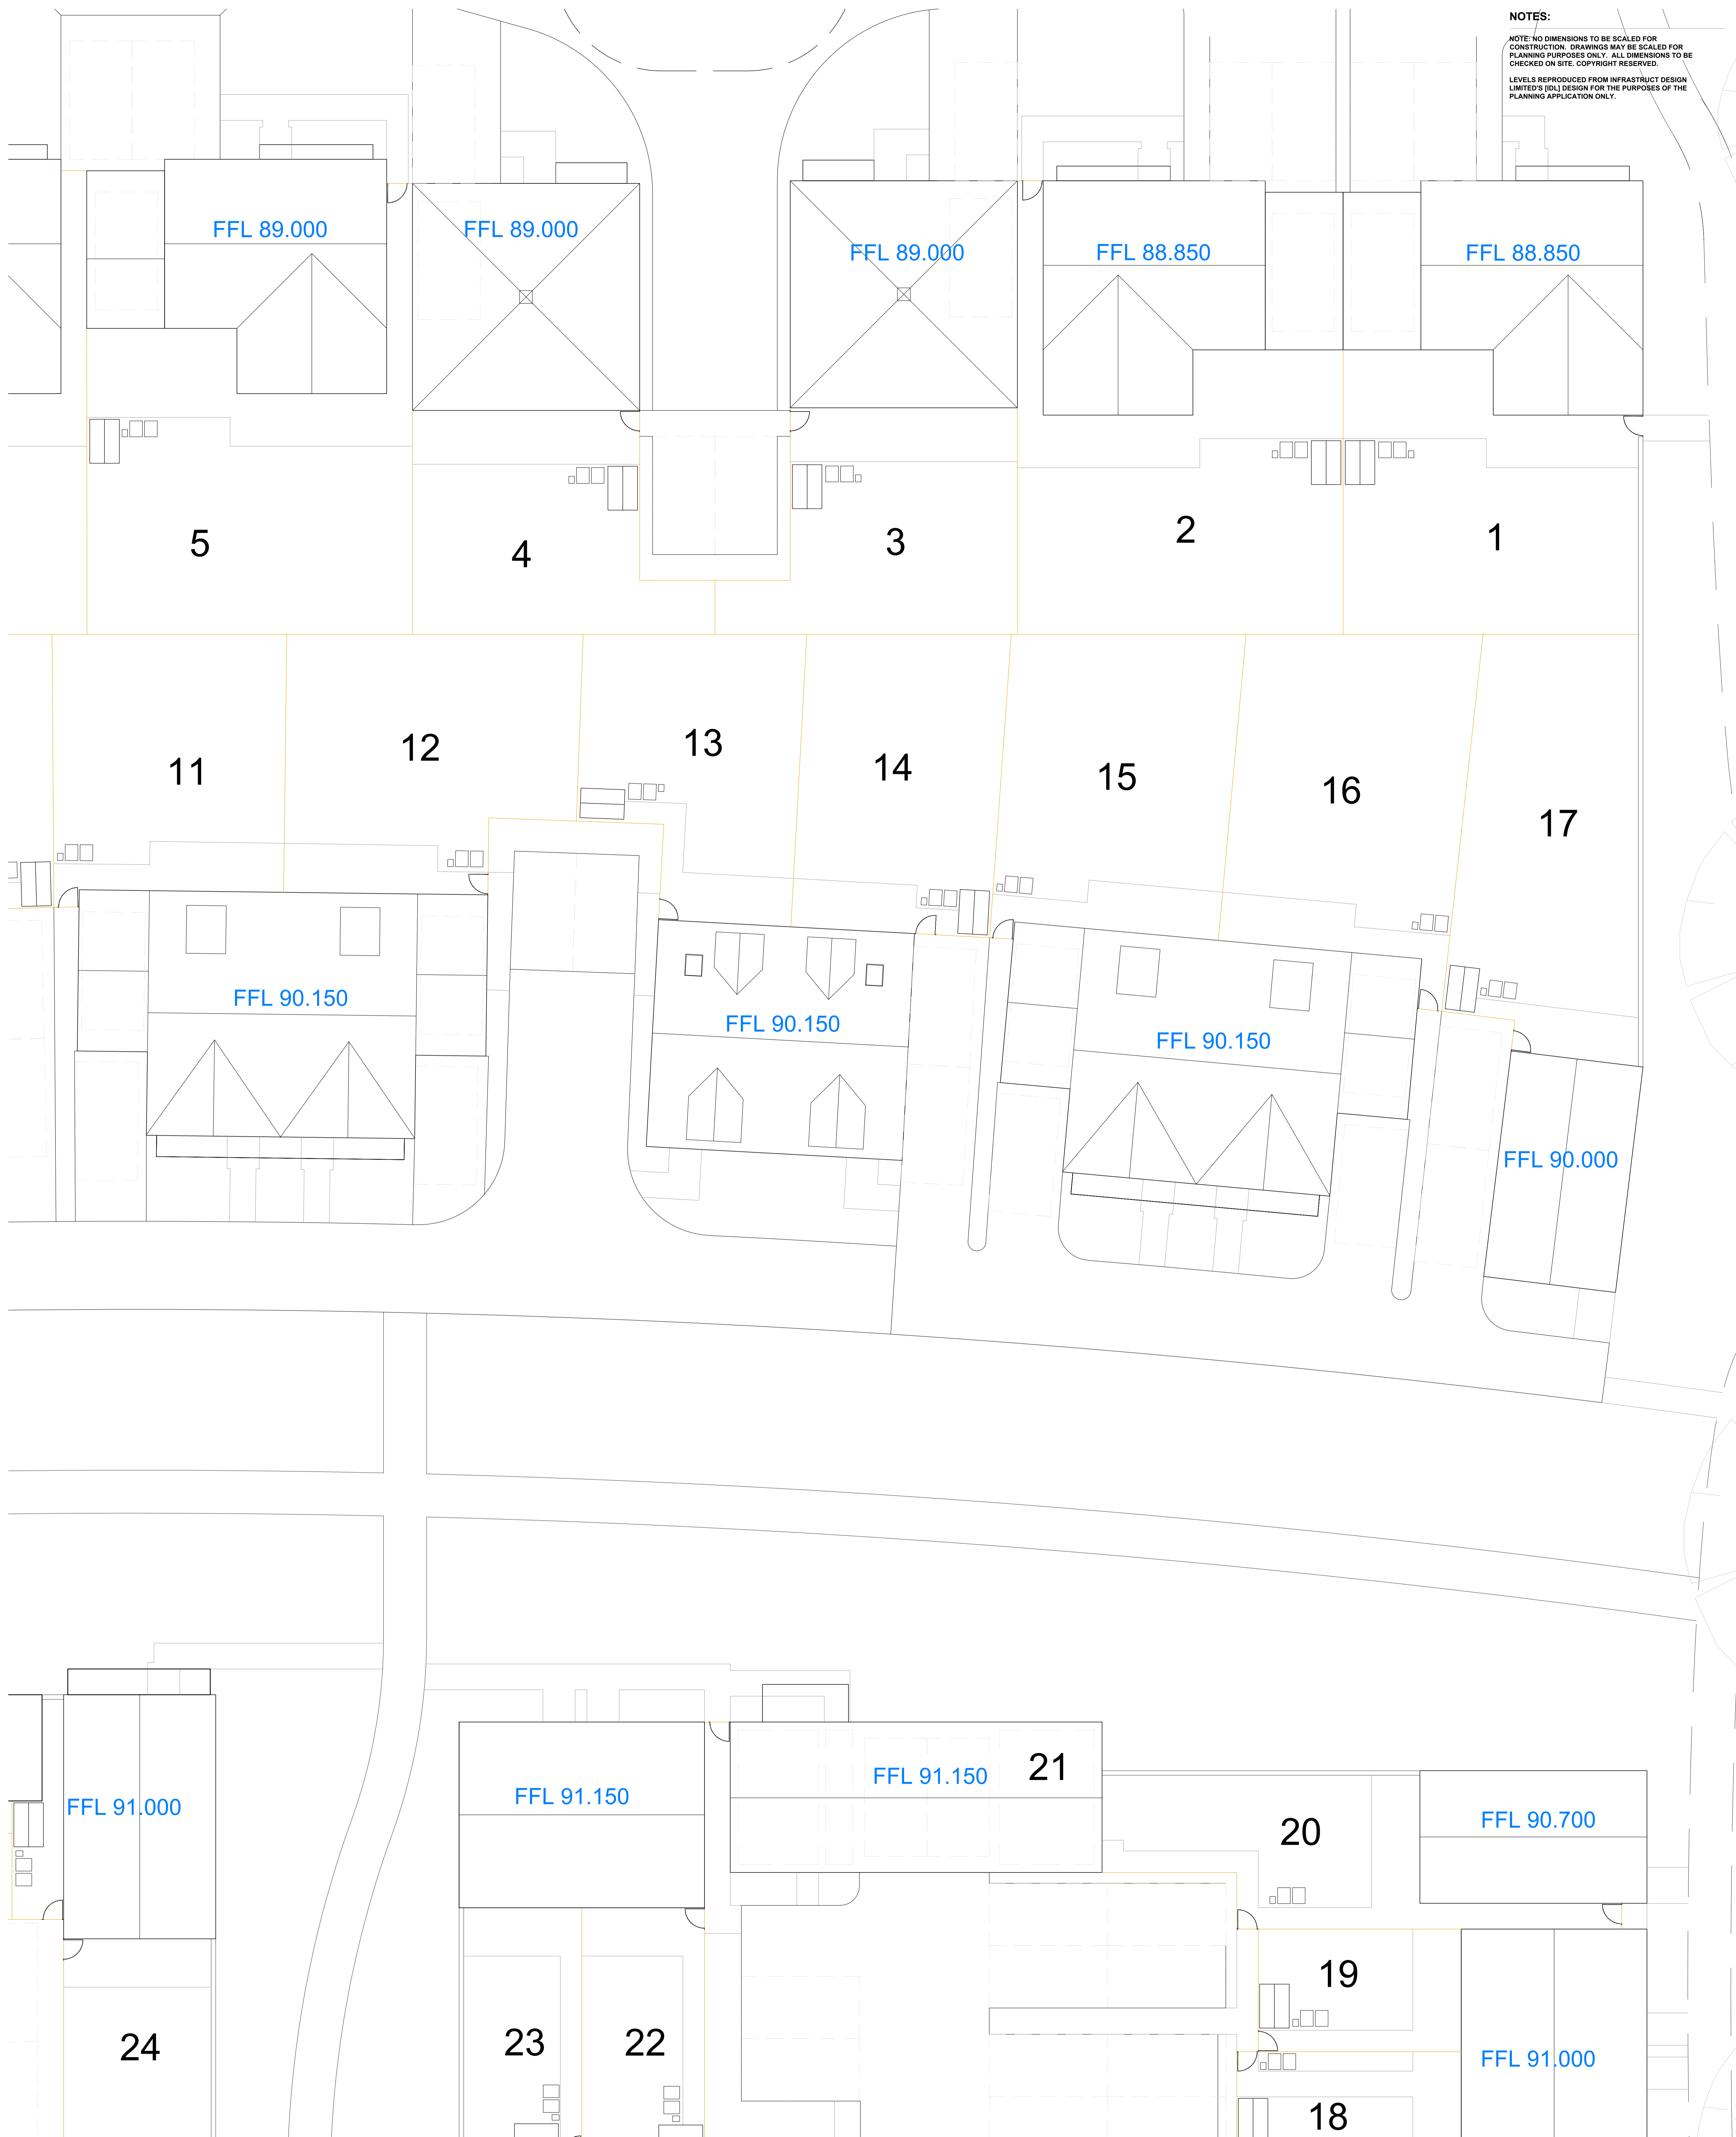

1 Cobble Court, High Street, Olney, Buckinghamshire MK46 5GN
01234 241758 e: practice@cotesarchitects.co.uk

PROJECT: Former Friends School Fields
Saffron Walden

DRAWING TITLE: Proposed Finished Floor Levels
Sheet 2

SCALE: 1:100 (A0) DATE: April 2025 BY: JB

ISSUE STATUS:
DESIGN B of Q CONSTRUCTION RECORD

CHECKED BY: DATE:

DRAWING NO: 23110 (D) 151 REVISION: -

REV. BY: DATE: DETAILS: