


DRAWING SCALE: 1:50

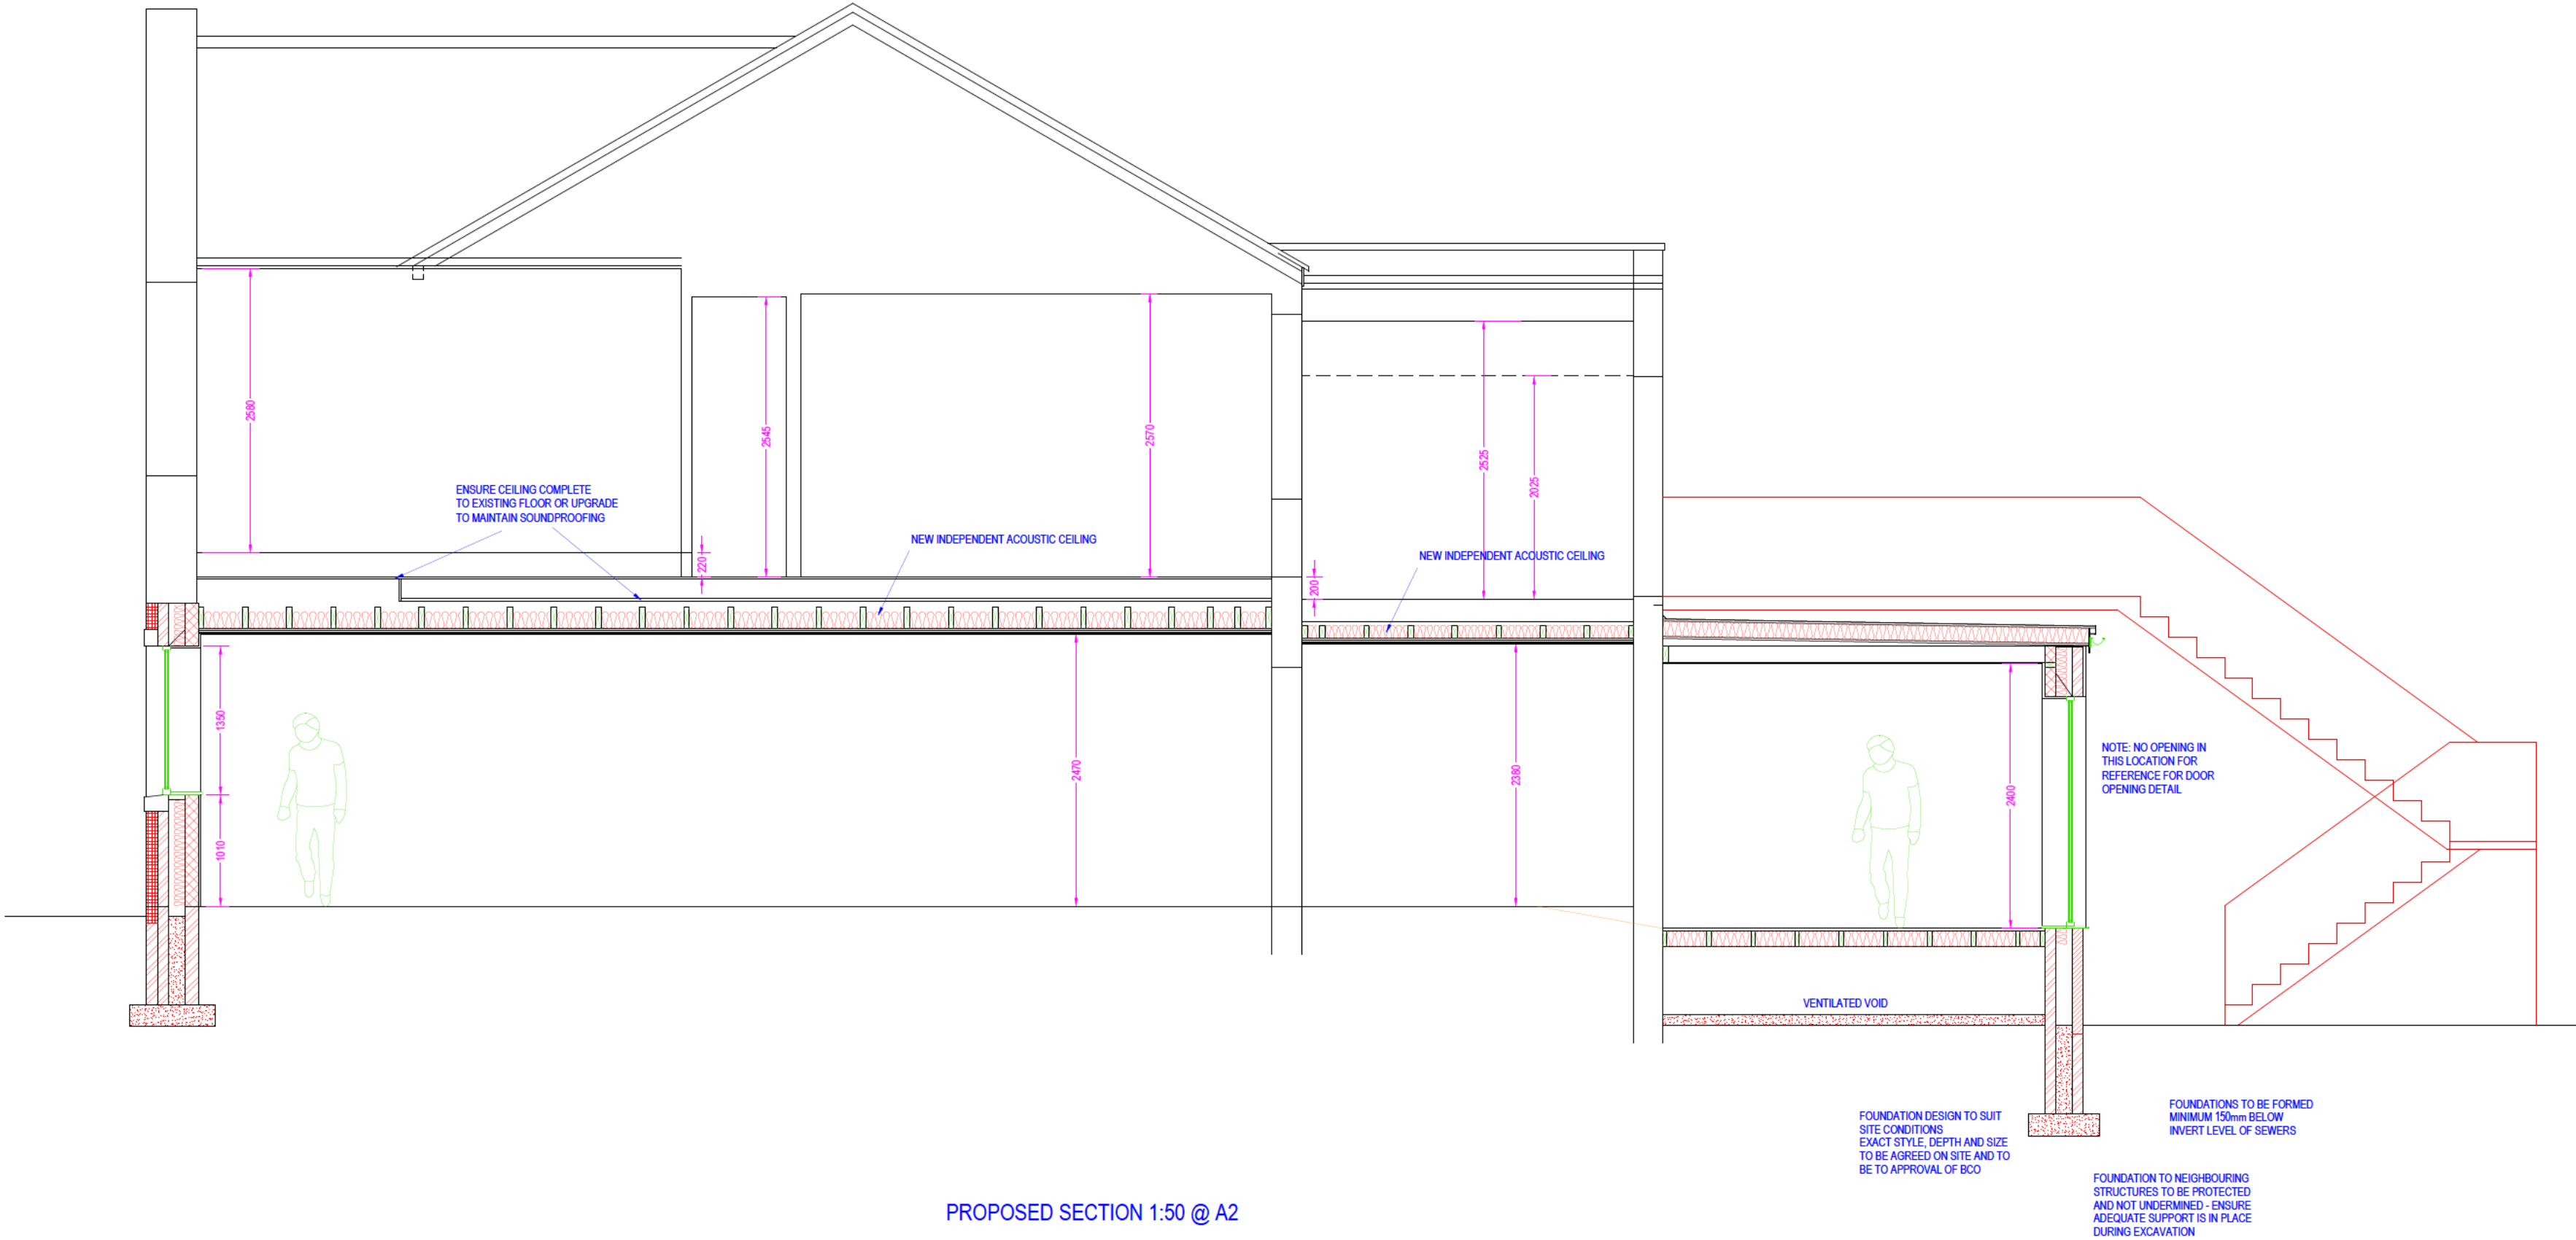

- FACING BRICKWORK WITH DETAILING
- MEDIUM DENSITY BLOCKWORK
- FACING STONEWORK TIED TO BLOCKWORK SKIN
- LIGHTWEIGHT BLOCKWORK - THERMALITE SHIELD OR HIGH STRENGTH 7
- TYPE A WALL - SEPARATING WALL - METAL STUD FRAME - PART E
- TYPE B WALL - SEPARATING WALL - MASONRY WALL UPGRADE - PART E
- TYPE C WALL - STANDARD TIMBER FRAME STUD WALL
- TYPE D WALL - INTERNAL STUD WALL SUBJECT TO PART E
- TYPE E WALL - SEPARATING STUD WALL - NEW BUILD



IF IN DOUBT - ASK
COPYRIGHT CITYSCAPE ARCHITECTURE LTD
ALL DIMENSIONS, LEVELS AND ANGLES TO BE CHECKED ON SITE BY CONTRACTOR
ALL BOUNDARIES ARE ASSUMED AND WE ACCEPT NO LIABILITY FOR BOUNDARY INACCURACY
YOU ARE REMINDED OF YOUR RESPONSIBILITIES UNDER THE 'PARTY WALL ETC. ACT' 1996 WHERE APPLICABLE
RESPONSIBILITY IS NOT ACCEPTED FOR ERRORS MADE BY OTHERS IN SCALING FROM THIS DRAWING
ALL DRAIN RUNS EXISTING AND PROPOSED ARE TO BE VERIFIED ON SITE DUE TO RESTRICTED ACCESS - ENSURE ALL CONNECTIONS MADE TO CORRECT SYSTEMS

CITYSCAPE ARCHITECTURE	T: 0117 900 0124	CLIENT: CLIFFORD	SCHEME:	REVISION: A
	W: www.abcpplans.co.uk	SITE:	CHANGE OF USE FROM SHOP TO DWELLING	
	E: mail@abcpplans.co.uk	7 REDCATCH ROAD, BRISTOL BS4 2EP	TO BE READ IN CONJUNCTION WITH: Z-868-S001	
			DRAWING NUMBER: Z-868-D108	
			DATE: 11TH JUNE 2025	