


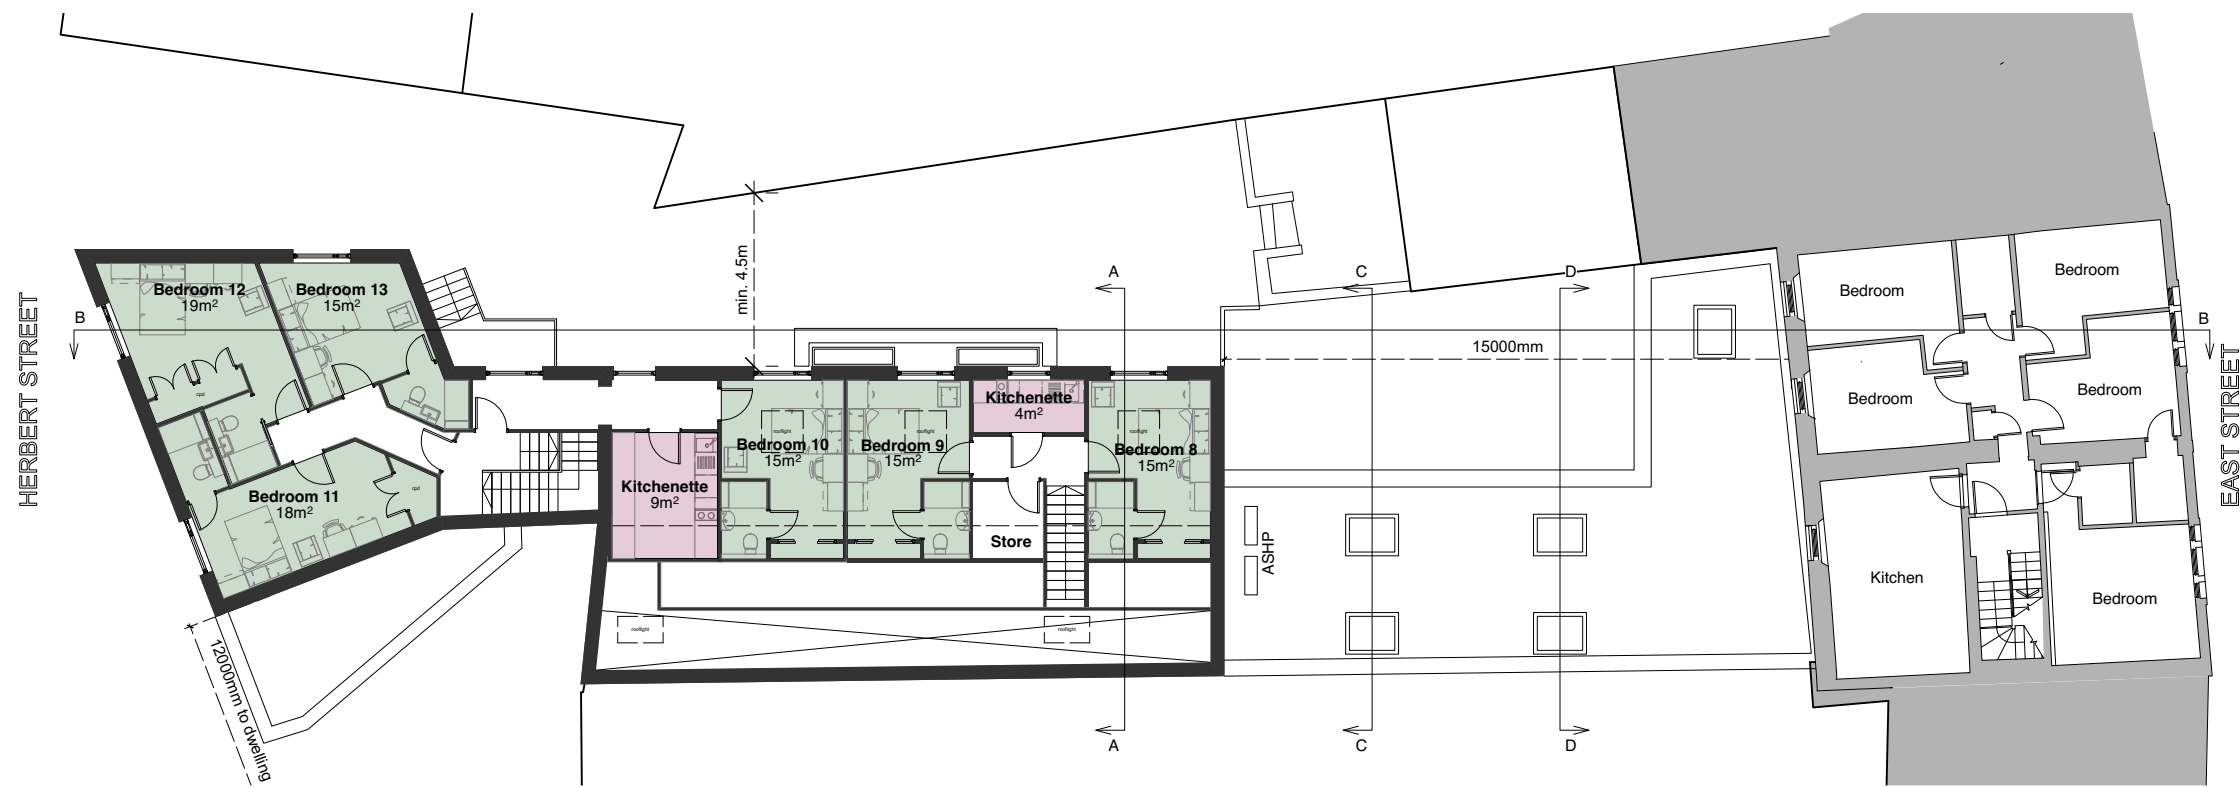

Proposed First Floor Plan



Proposed Ground Floor Plan

