




Existing Section A-A

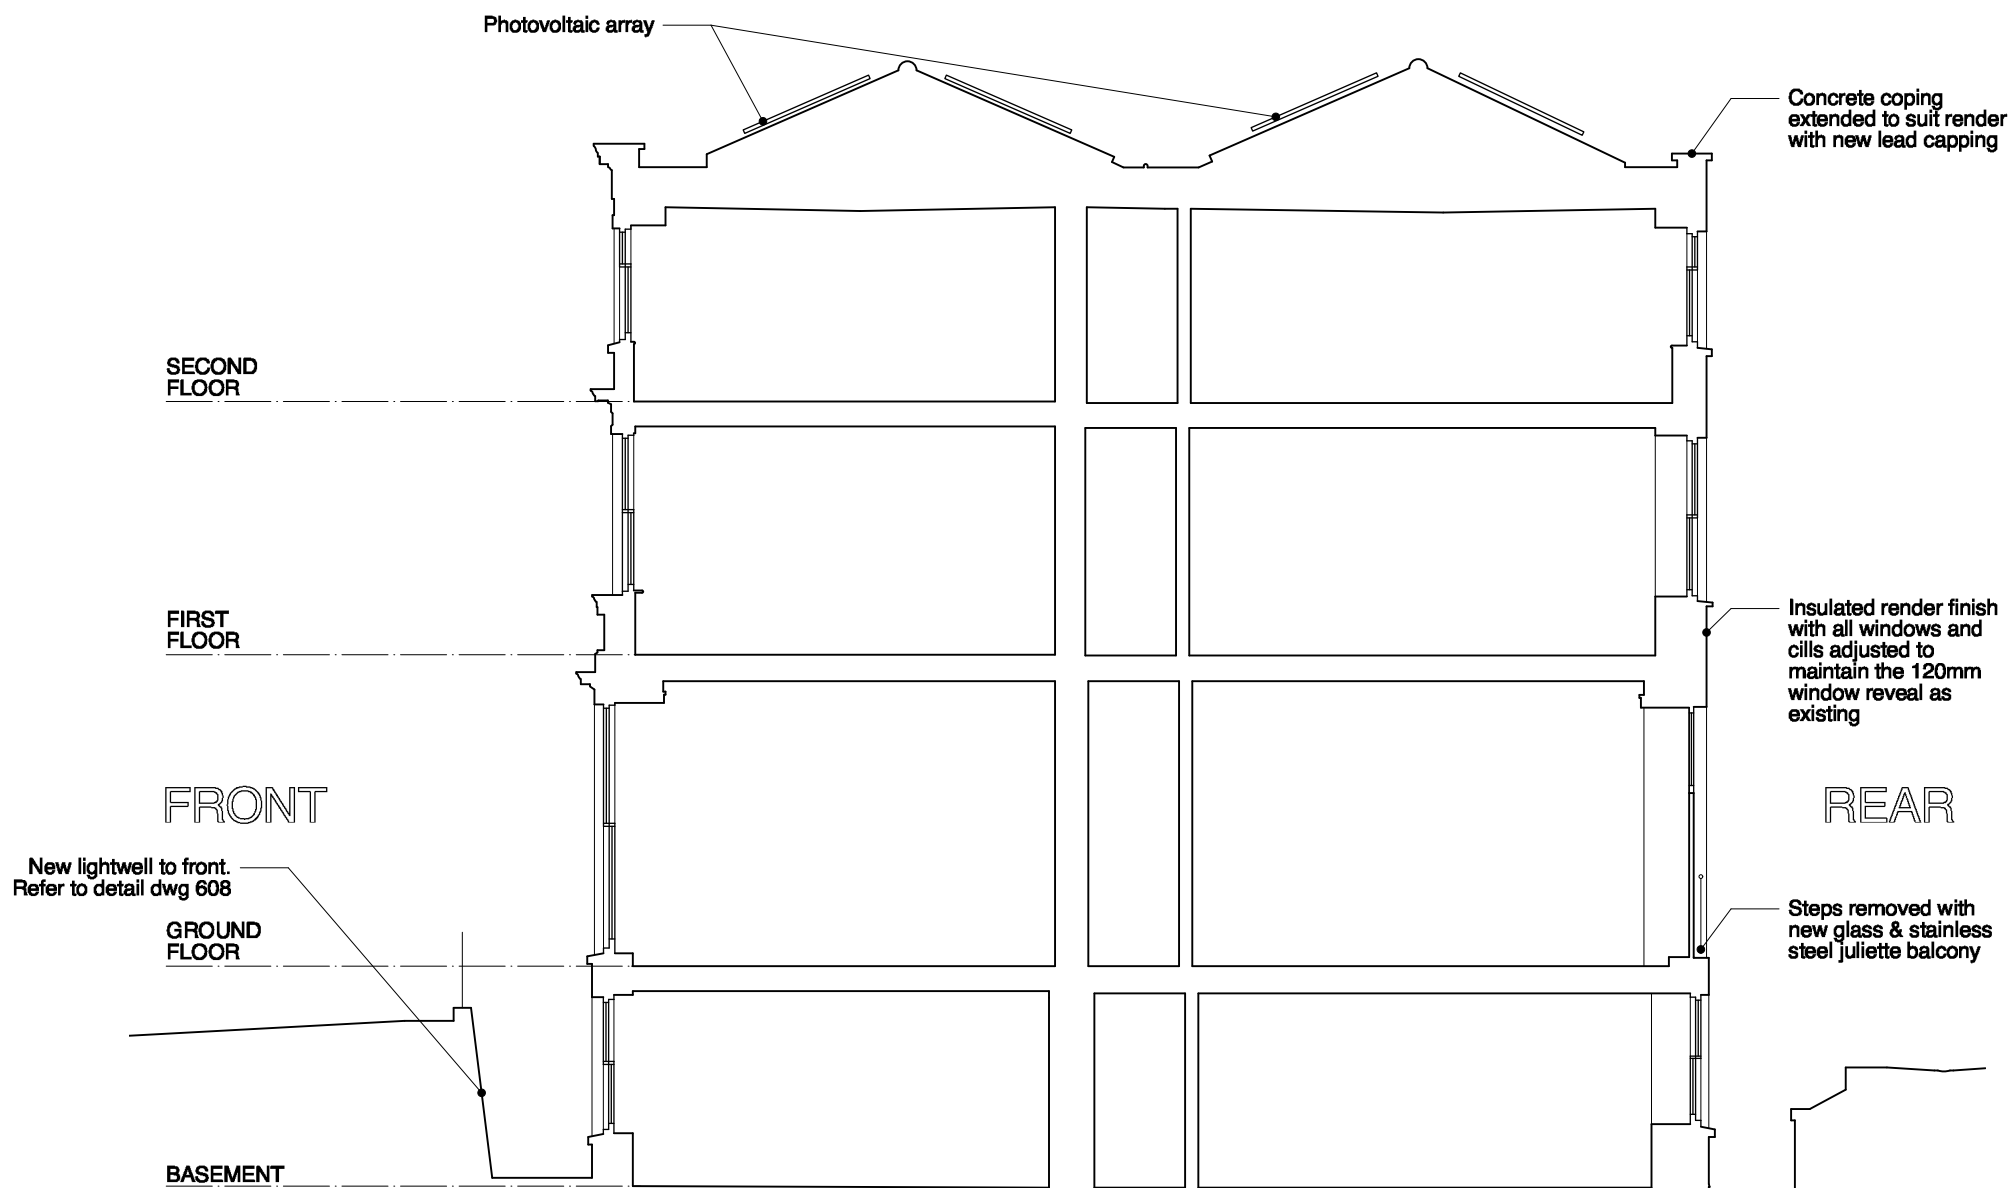

Proposed Section A-A

REVISION SUMMARY DATE REVISION