


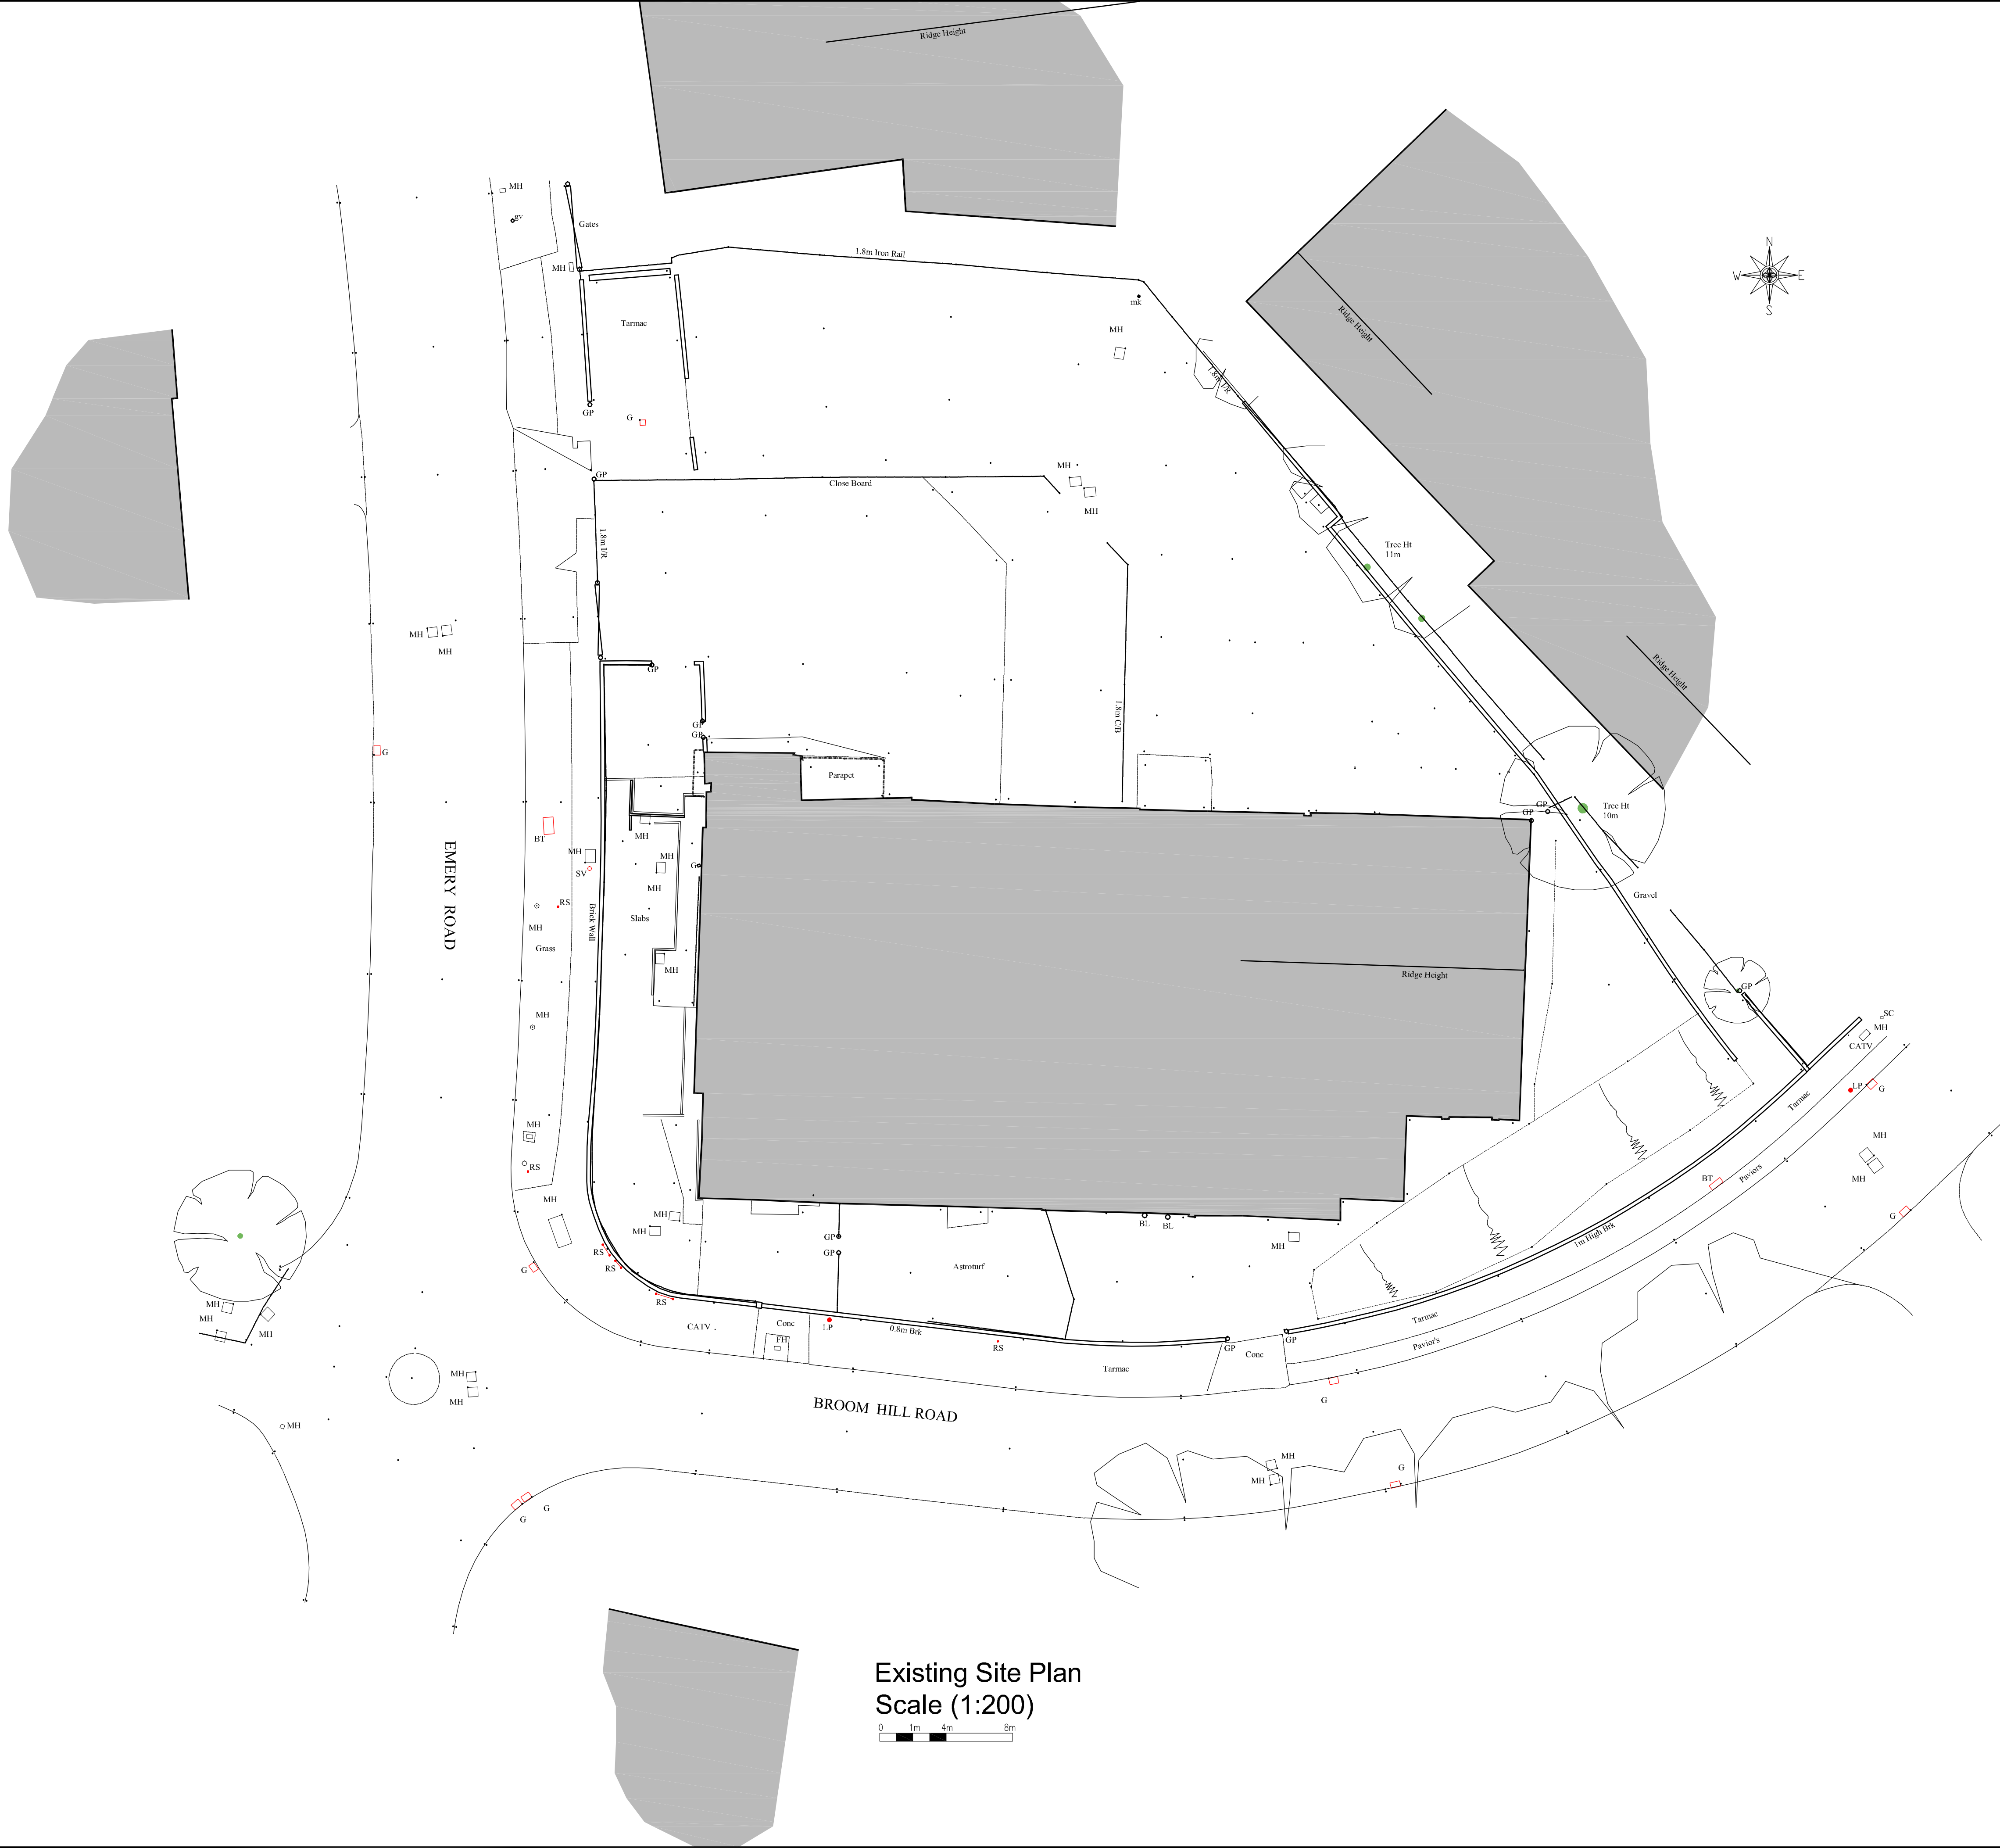

Existing Site Plan
Scale (1:200)



REVISIONS	