


Item	Qty	Notes, Description, Material, etc.	Reference

THIRD ANGLE PROJECTION

77800

00808

87000

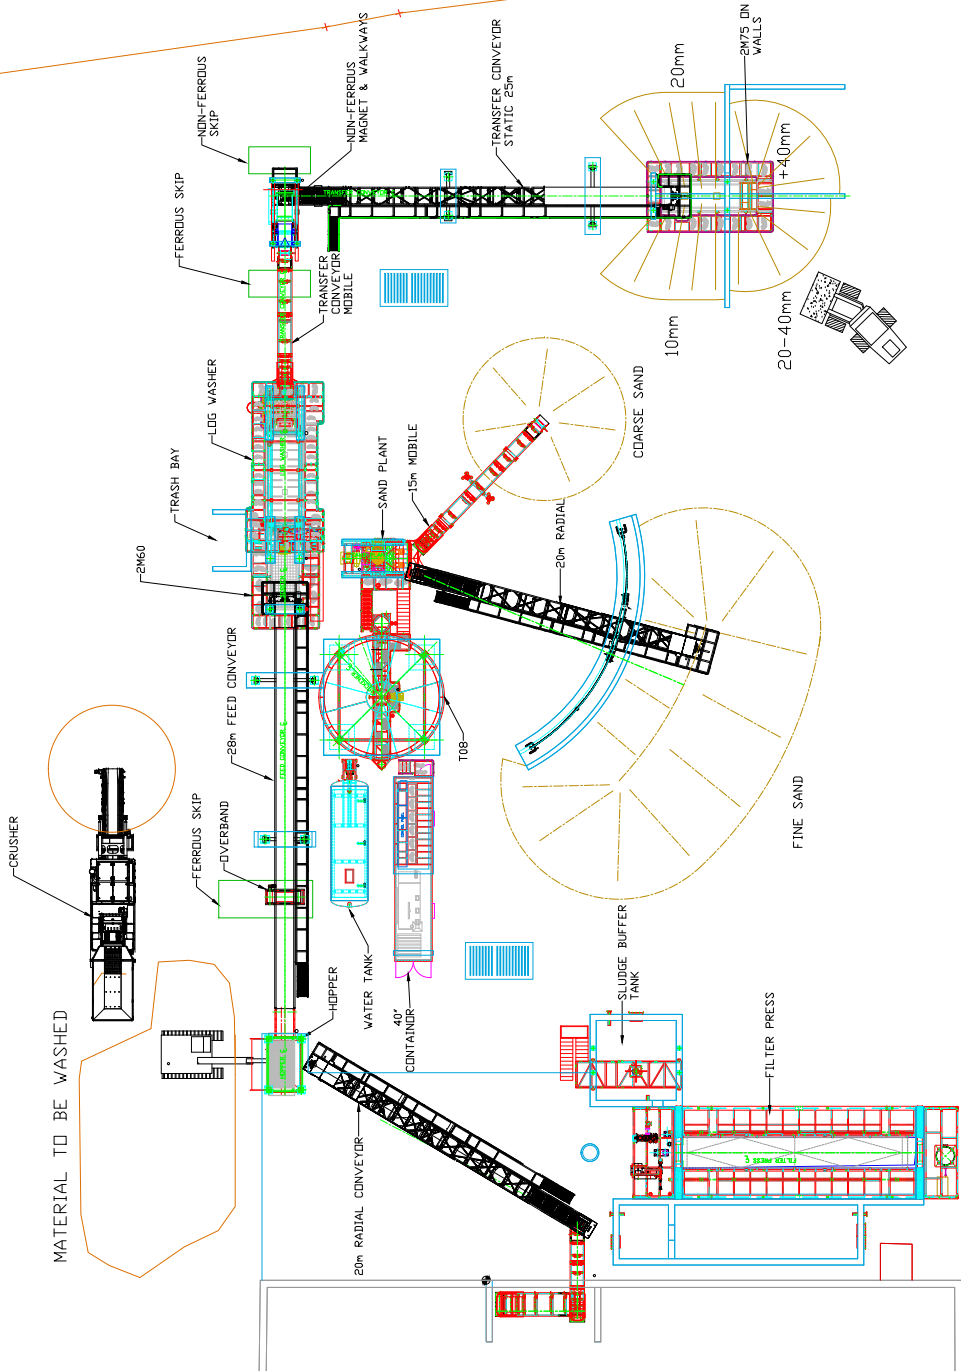

C.D.E.
Ireland Ltd
Ballyneagh Industrial Estate, Sandhills Road,
Cookstown, Co. Tyrone, N Ireland, BT60 8DC,
UK. Tel: 028 9078 7260, Fax: 028 9078 1414
E-mail: sales@cdeli.com
PROJECT
N. BROOKES
Date: 27/7/2011 SCALE: 1:200 A1 SHEET 1 OF 1
App. By: [Signature] Drawn: [Signature] Drawing No. 317-LK01E-100-01