




UNIVERSAL DESTINATIONS & EXPERIENCES UK

Condition 18


Broadmead Road Level Crossing Improvement Scheme Plan



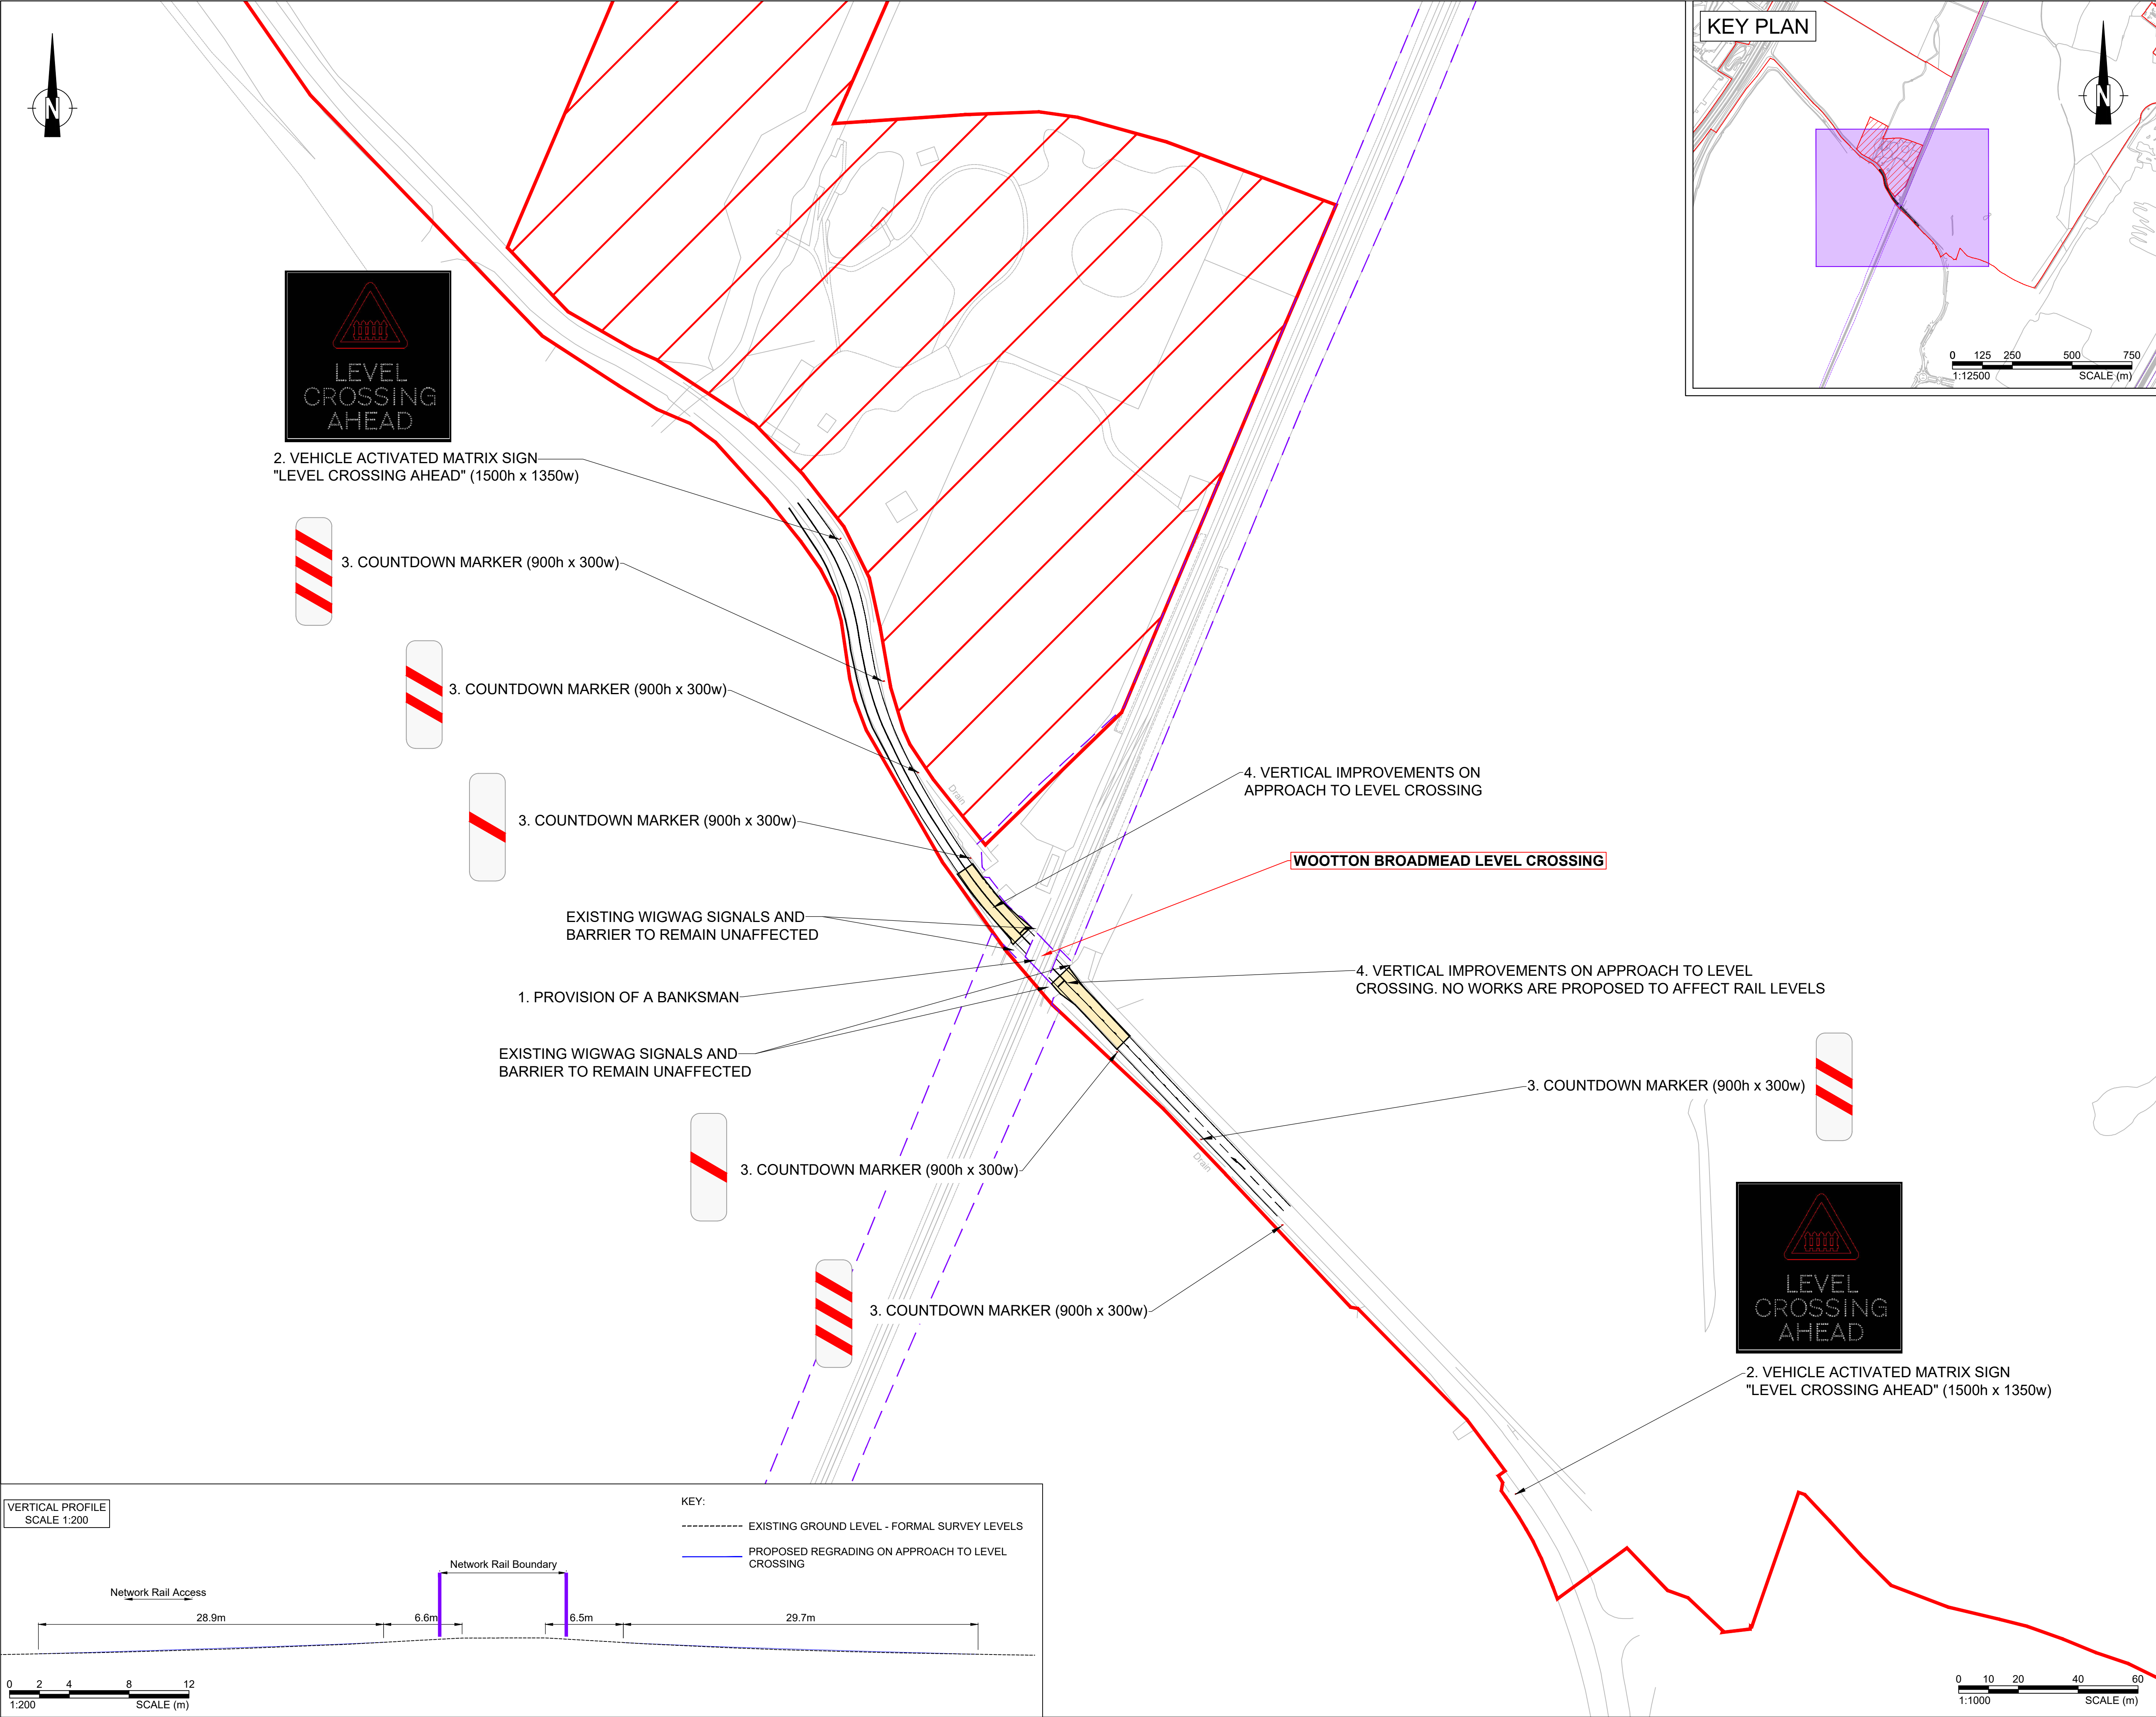

- KEY:
- SITE BOUNDARY
 - AREA EXCLUDED FROM SITE BOUNDARY
 - EXISTING NETWORK RAIL BOUNDARY
 - EXTENTS OF VERTICAL IMPROVEMENTS

© Crown Copyright and database rights 2023. Ordnance Survey Licence number 100059809



www.slrconsulting.com

Drawing Status & Suitability Code:			
FOR PRE-SUBMISSION ADVICE			
Site Address:			
FORMER KEMPSTON HARDWICK BRICKWORKS AND ADJOINING LAND, BEDFORD			
Project Name:			
UNIVERSAL DESTINATIONS & EXPERIENCES UK PROJECT			
Drawing Title:			
CONDITION 18 BROADMEAD ROAD LEVEL CROSSING IMPROVEMENT SCHEME			
Scale:		SLR Project No.	
1:1000 @ A1		425.065108.00005	
Designed	Drawn	Checked	Authorised
MY	MY	CR	AB
Date	Date	Date	Date
19.02.2026	19.02.2026	19.02.2026	19.02.2026
Drawing Number:			Rev.
SK-1332-SLRCON-1040-ZZZ-HT-000101			P01