




UNIVERSAL DESTINATIONS & EXPERIENCES UK PROJECT

Former Kempston Hardwick Brickworks
and adjoining land, Bedford

Appendix B(4) Water Management Plan Lake Zone

Revision Number: 01
Date: June 2026



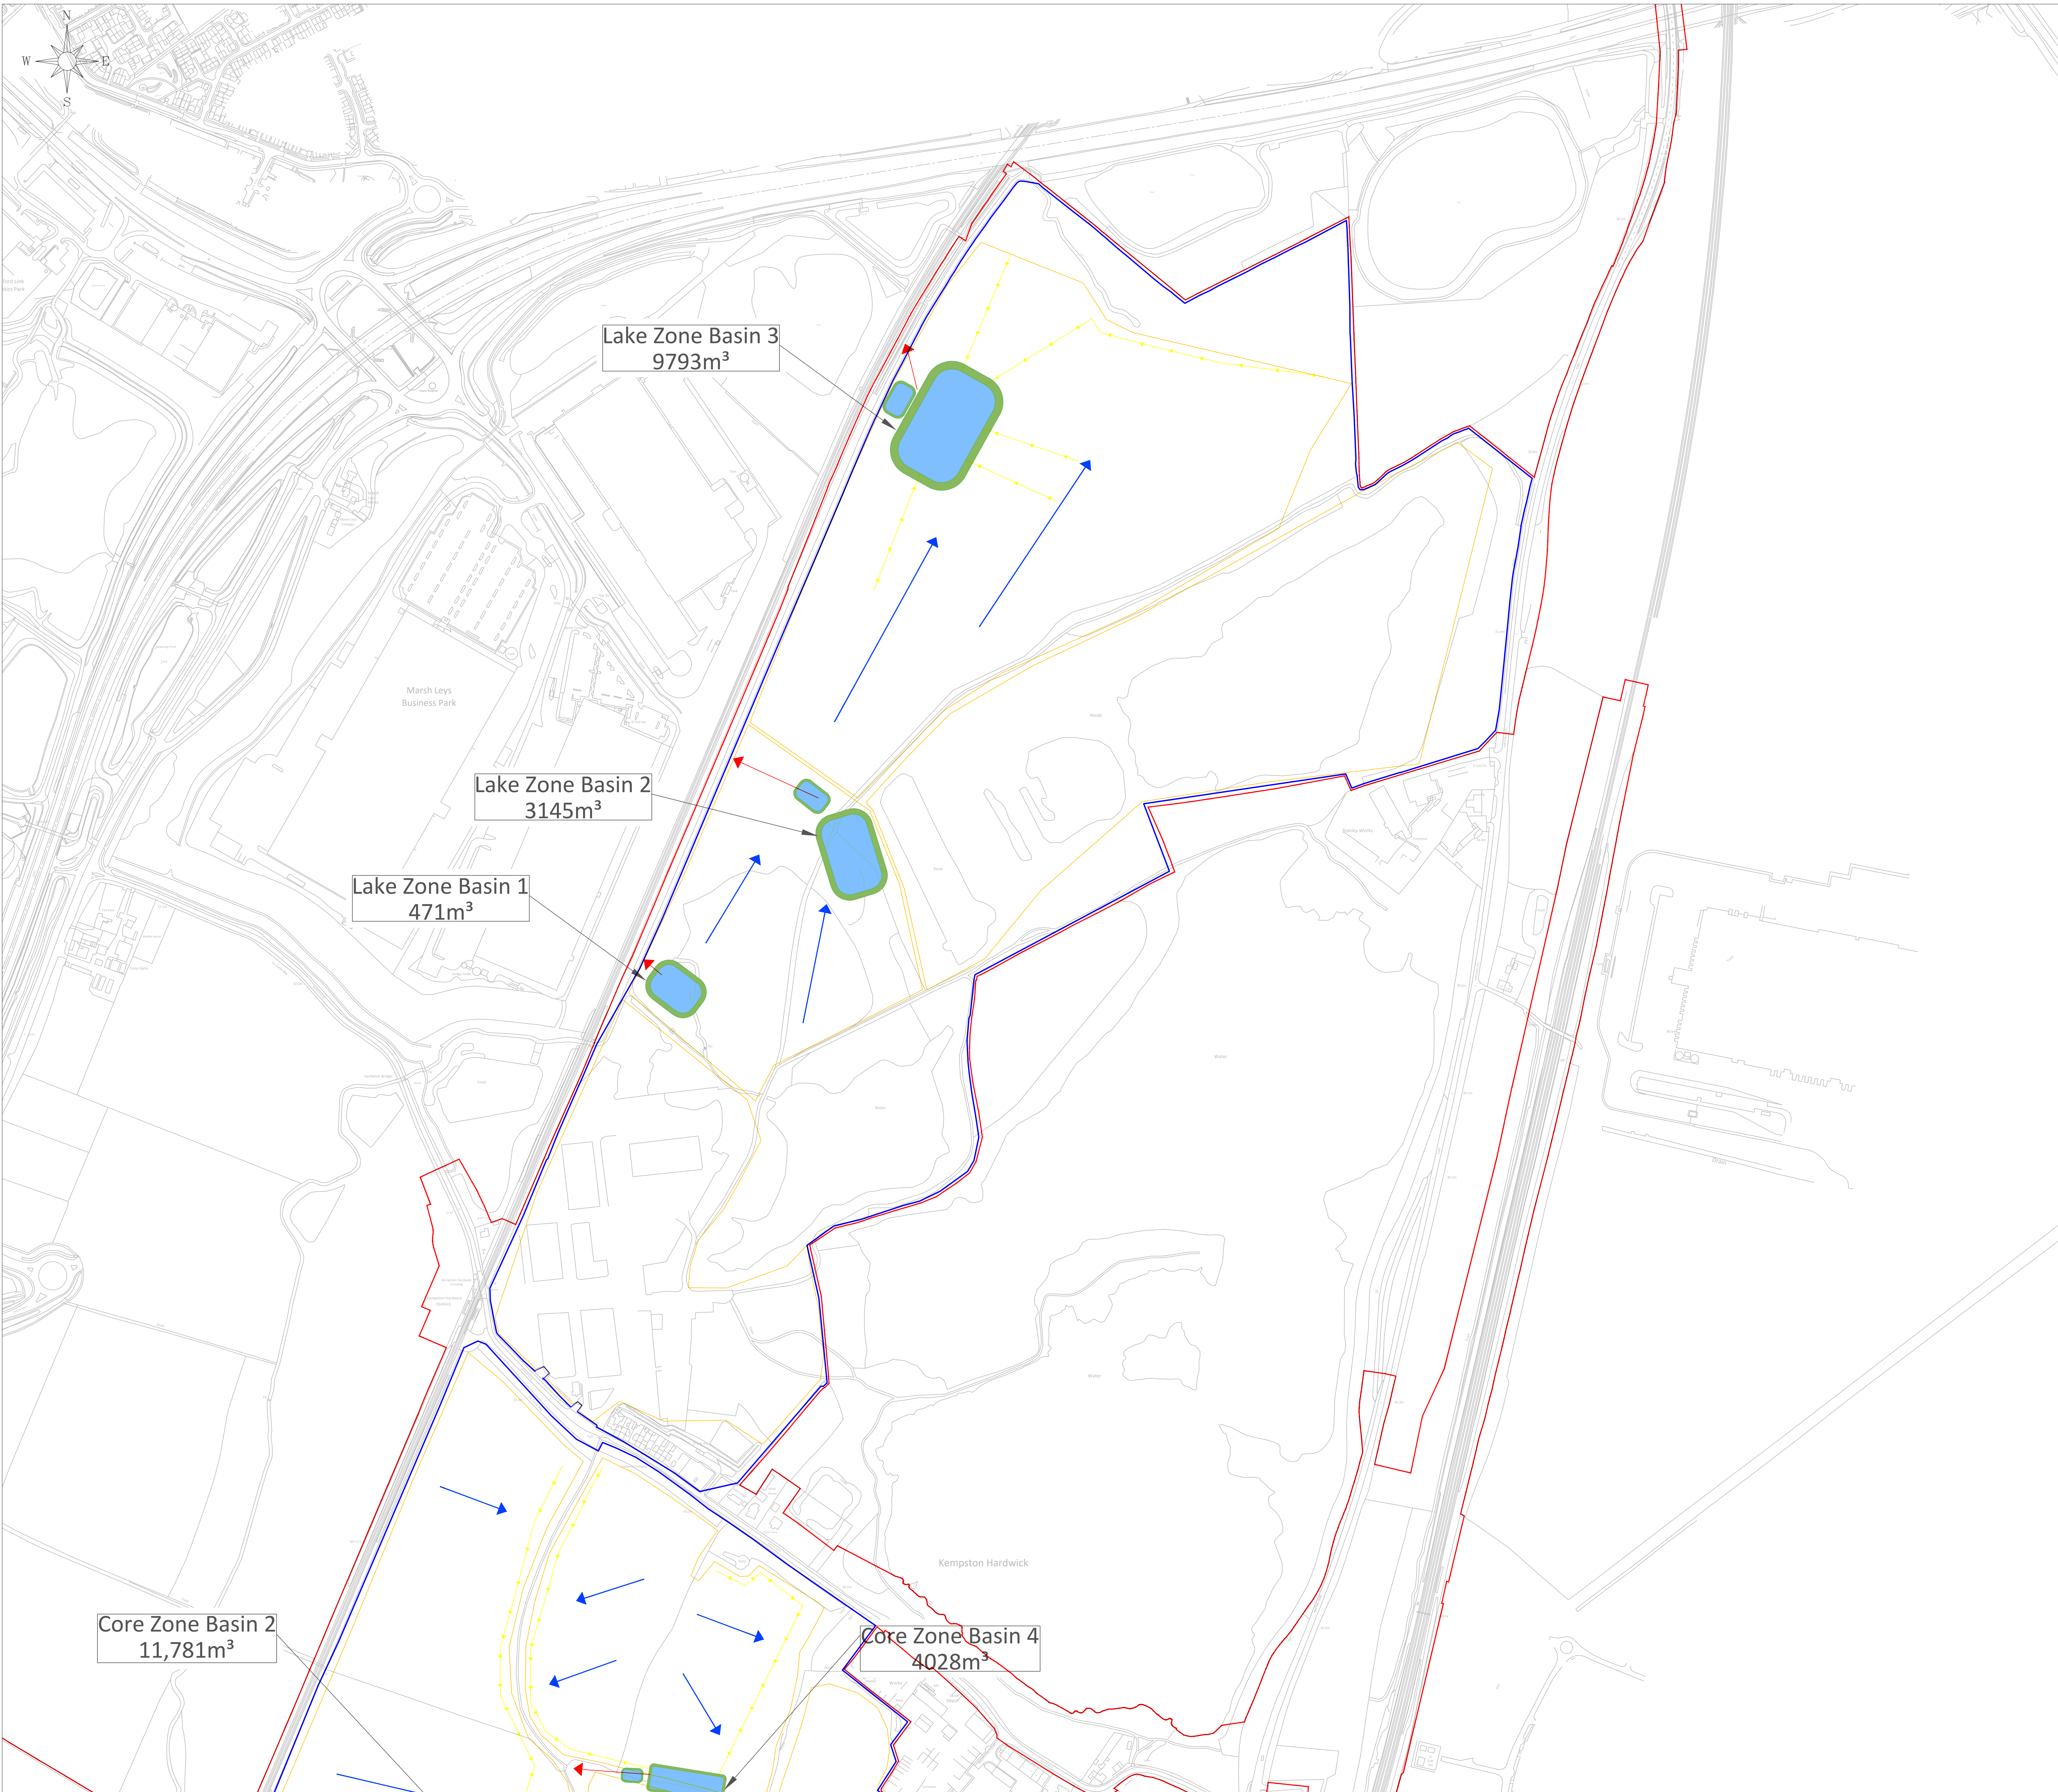


Key:

Catchment Area 

Attenuation Pond 

Proposed Discharge Locations 

Drainage Grips 

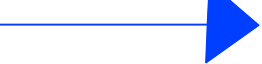Surface Run Off Direction 

CEMP Land Boundary 

Order Land 

Reproduced from the Ordnance Survey map the permission of the Controller of His Majesty's Stationery Office. License No. 100031673 Crown copyright reserved.

Project Name:
Universal Destination & Experiences

Site Address:
Former Kempston Hardwick
Brickworks and adjoining land,
Bedford

SCALE: 1:1000@A3

Project Locator:

Sheet Name:
20260615-IN- CEMP4.1- UDX - C12- Mass Grading (WV) CEMP Appendix B(4) Water Management Plan Lake Zone - Rev 01

For Endorsement

REV
01