
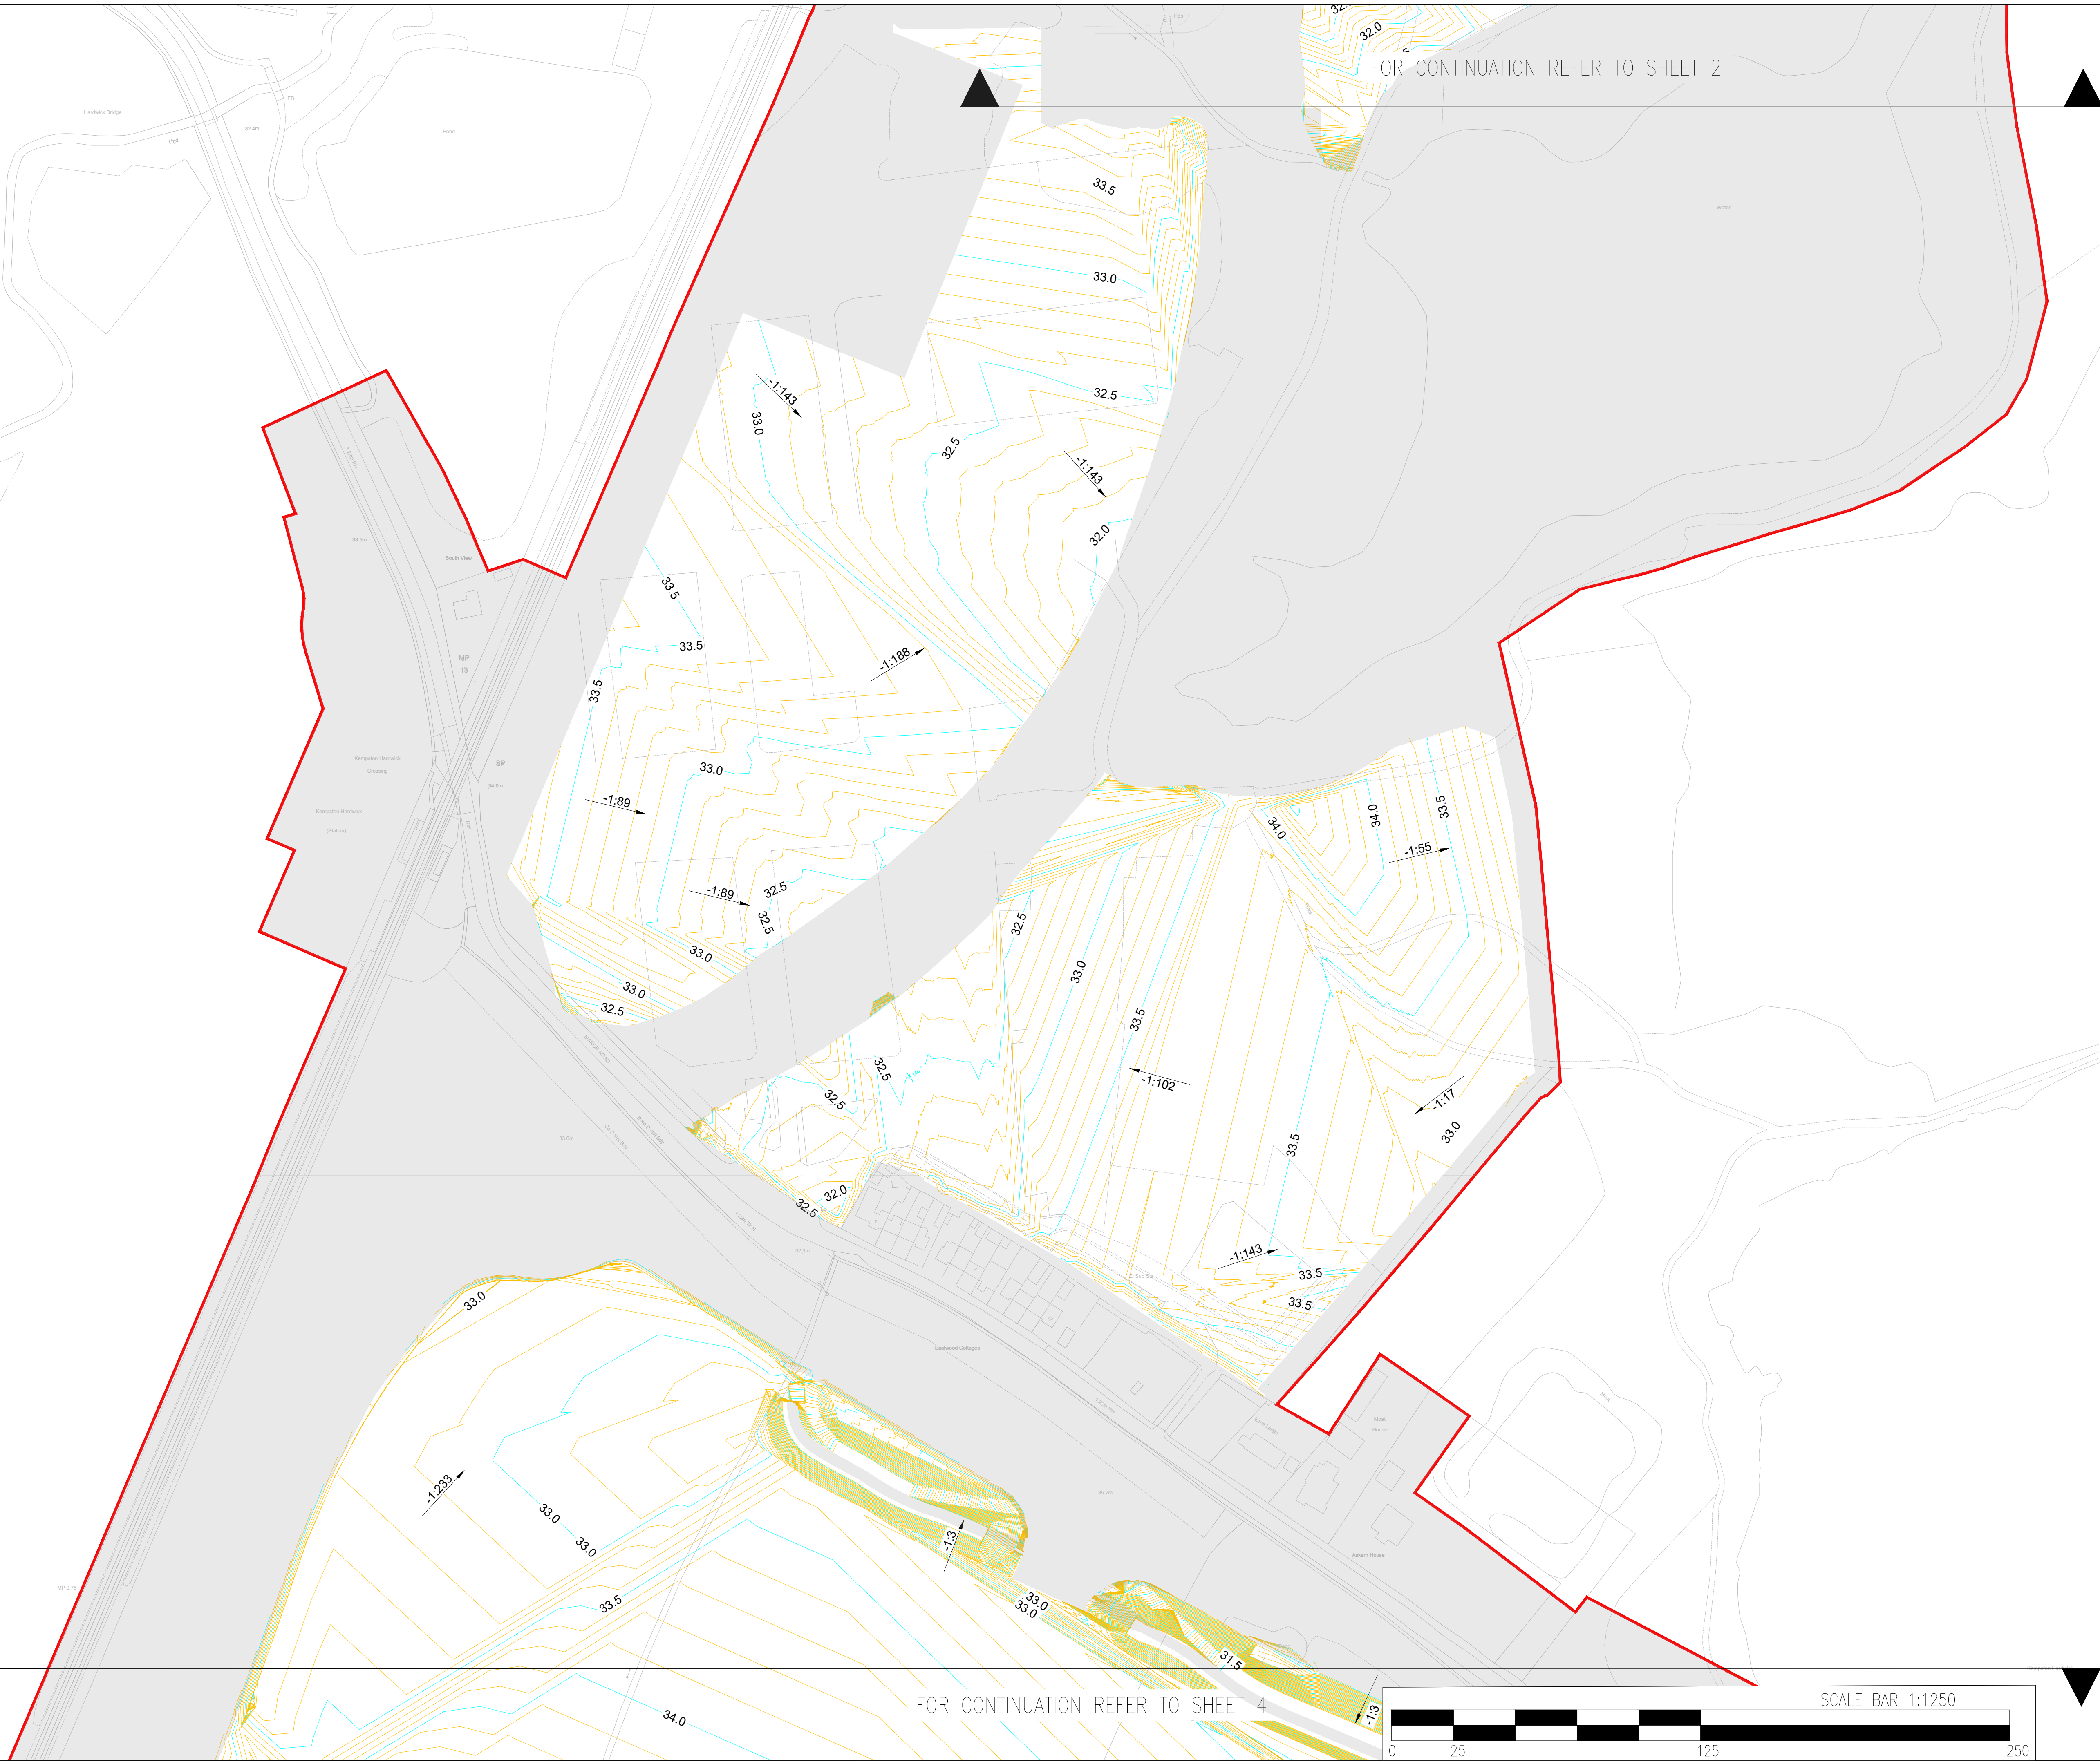


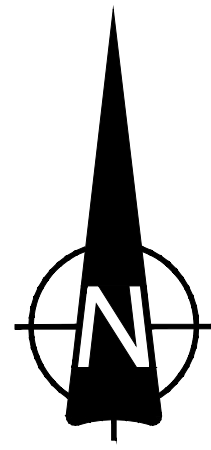

- KEY
- SITE BOUNDARY
 - PROPOSED FORMATION GROUND LEVELS
 - MAJOR CONTOUR 0.5m INTERVAL
 - MINOR CONTOUR 0.1m INTERVAL
 - VERTICAL LIMIT OF ELEVATION 1000mm AND HORIZONTAL LIMIT OF ELEVATION 1000mm FROM THE PROPOSED FORMATION CONTOUR LEVELS SHOWN
 - AREA NOT INCLUDED IN THIS SUBMISSION

Reproduced from the Ordnance Survey map with the permission of the Controller of His Majesty's Stationery Office.
Licence No. 100031673 Crown copyright reserved.

Drawing Status: For Endorsement

Scale: 1:1250 @ A1

Sheet Name: PLANNING CONDITION 13 MASS GRADING UDX PROPERTY PROPOSED CONTOUR PLAN

Document Number: DR-1331-WSPUK-1093-3109-C-50014

Sheet No.: SHEET 03 OF 06

Rev #: PO1

