



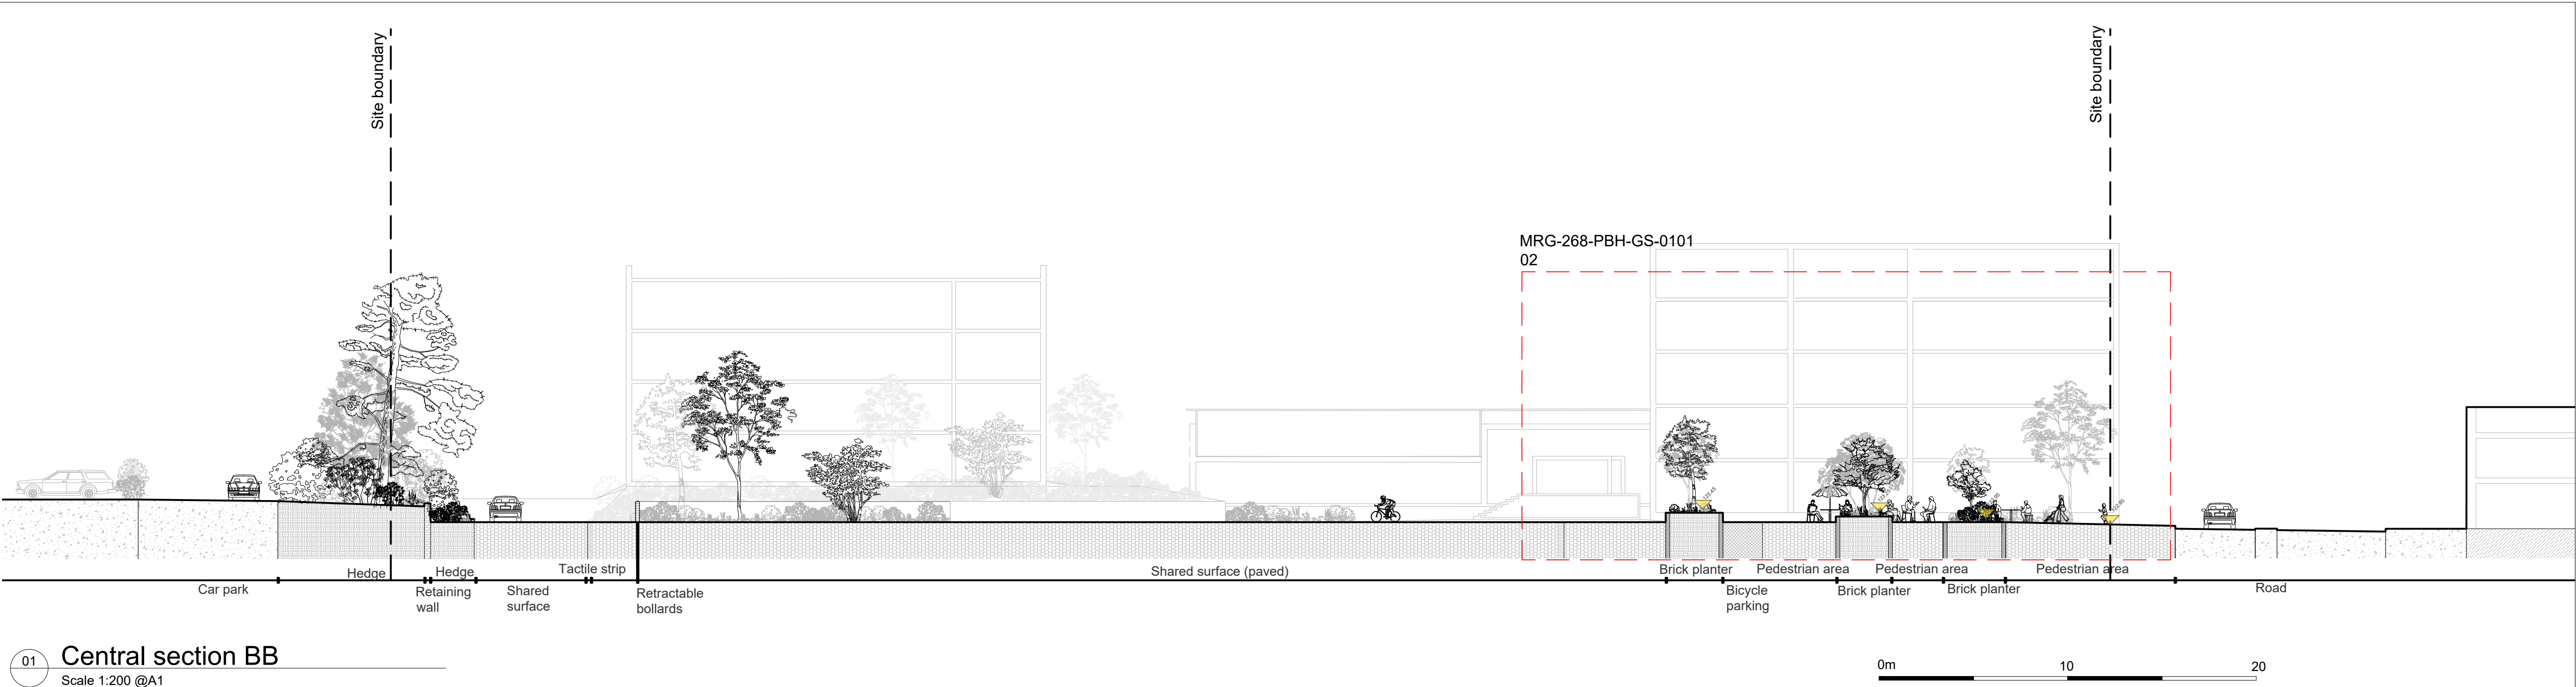

01 Central section BB  
Scale 1:200 @A1



02 Section high street extension  
Scale 1:50 @A1

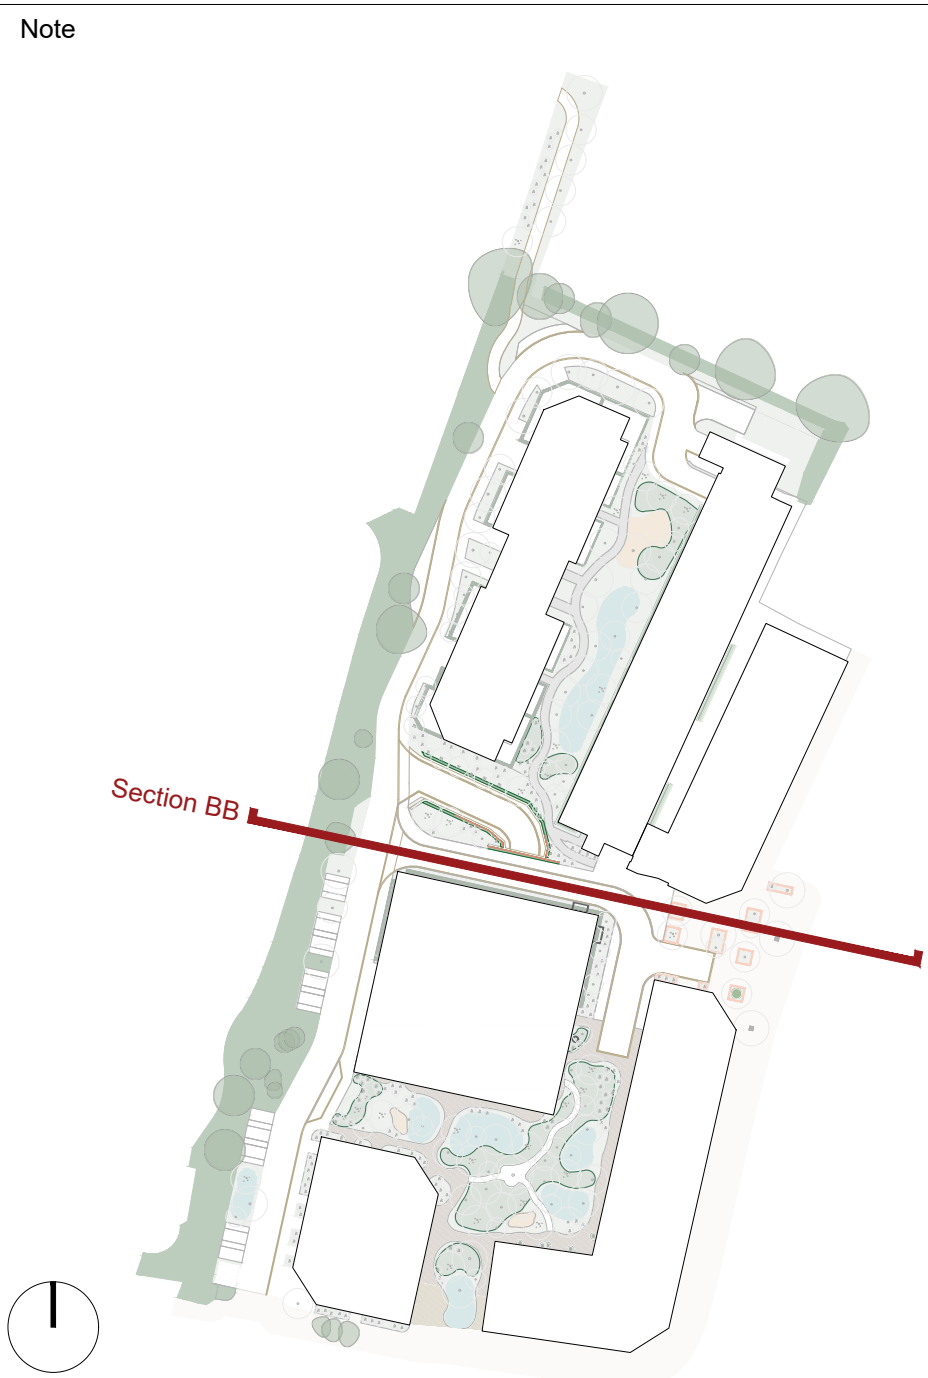

1

Note

|          |          |    |      |      |                                  |
|----------|----------|----|------|------|----------------------------------|
| 01       | 26-06-26 | AO | OR   | JM   | Planning issue                   |
| 00       | 19-06-26 | AO | OR   | JM   | Planning draft issue for comment |
| revision | date     | by | chkd | appr | description                      |

landscape architect

MRG Studio

client

Chase New Homes

project

Potters Bar High Street

drawing title

General Section - Centre (Sheet 2 / 3)

drawing number

MRG-268-PBH-GS-0101

|             |          |          |
|-------------|----------|----------|
| scale       | date     | revision |
| 1:200 on A1 | 01-05-26 | 01       |
| 1:400 on A3 |          |          |
| 1:50 on A1  |          |          |
| 1:100 on A3 |          |          |

|          |            |             |
|----------|------------|-------------|
| drawn by | checked by | approved by |
| AO       | OR         | JM          |

Do not scale off this drawing. Use figured dimensions only. All dimensions and levels to be checked and confirmed on site. MRG Studio does not accept responsibility for accuracy of survey information. Do not build from this drawing. This drawing is copyright.