




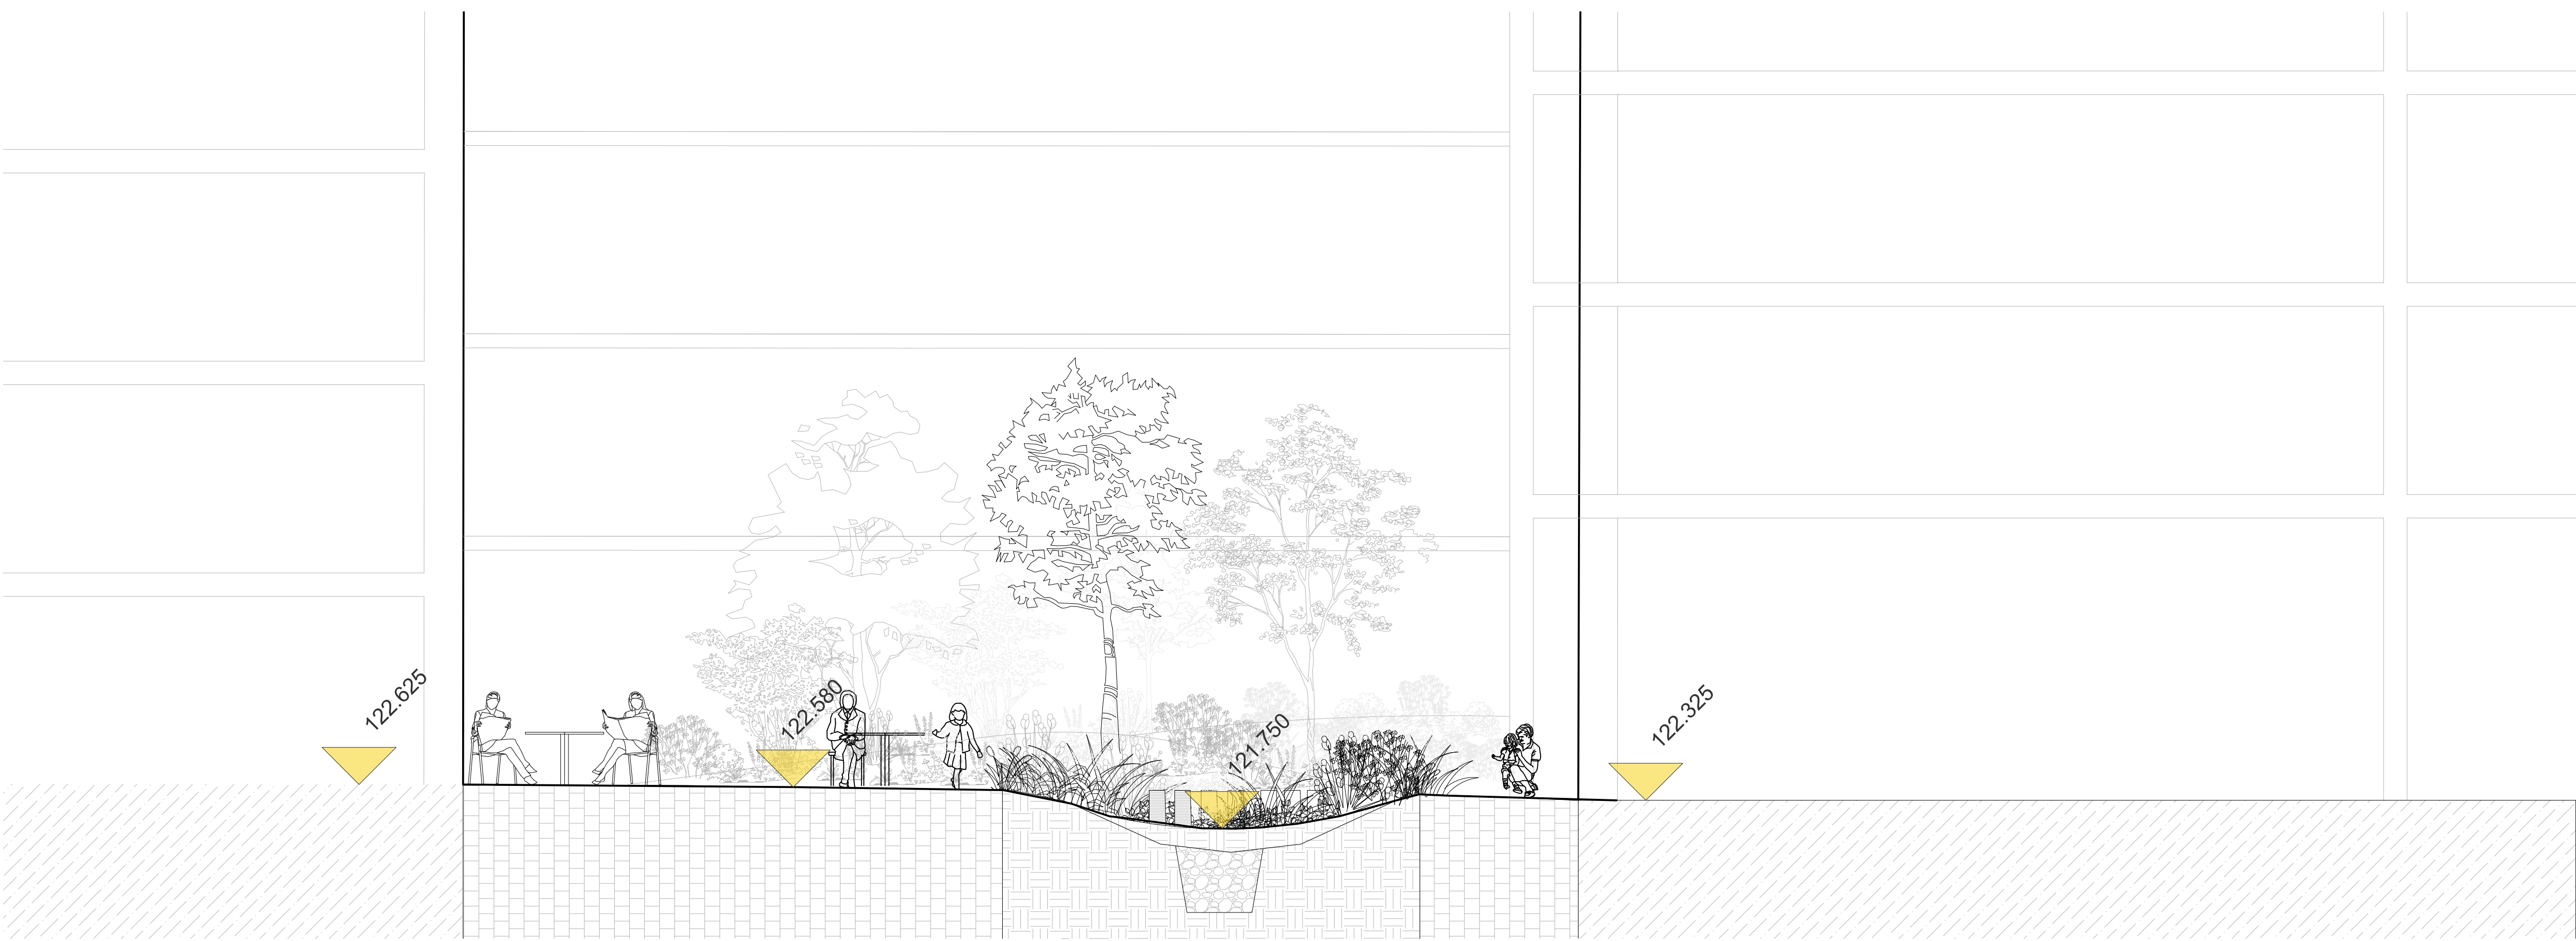

01 Section south bioswale AA
Scale 1:50 @A1

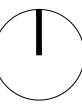

Note

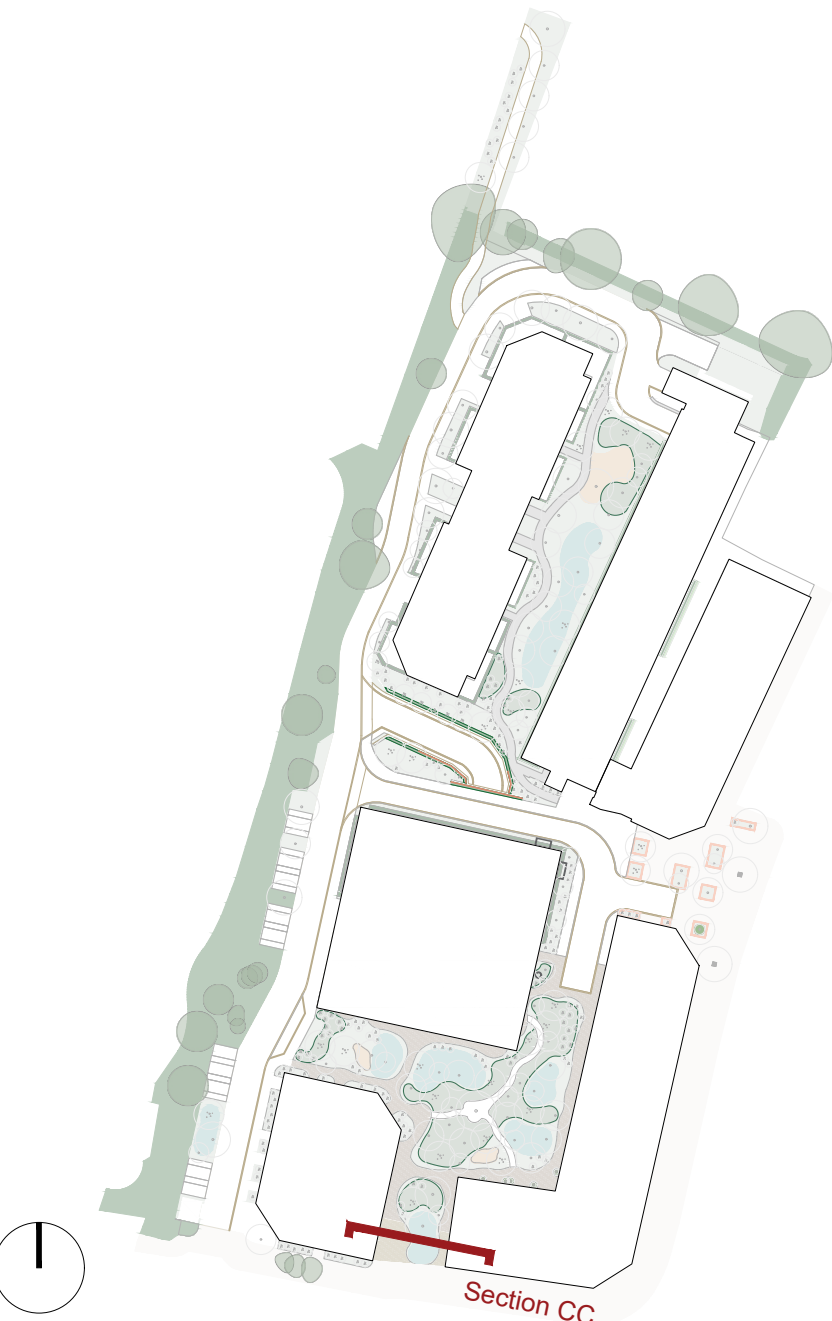

01	26-06-26	AO	OR	JM	Planning issue
00	19-06-26	AO	OR	JM	Planning draft issue for comment
revision	date	by	chkd	appr	description

landscape architect

MRG Studio

client

Chase New Homes

project

Potters Bar High Street

drawing title

Threshold Section - South Bioswale (Sheet 1 / 2)

drawing number

MRG-268-PBH-GS-0300

scale	date	revision
1:50 on A1	01-05-26	01
1:100 on A3		

drawn by	checked by	approved by
AO	OR	JM

Do not scale off this drawing. Use figured dimensions only. All dimensions and levels to be checked and confirmed on site. MRG Studio does not accept responsibility for accuracy of survey information. Do not build from this drawing. This drawing is copyright.