



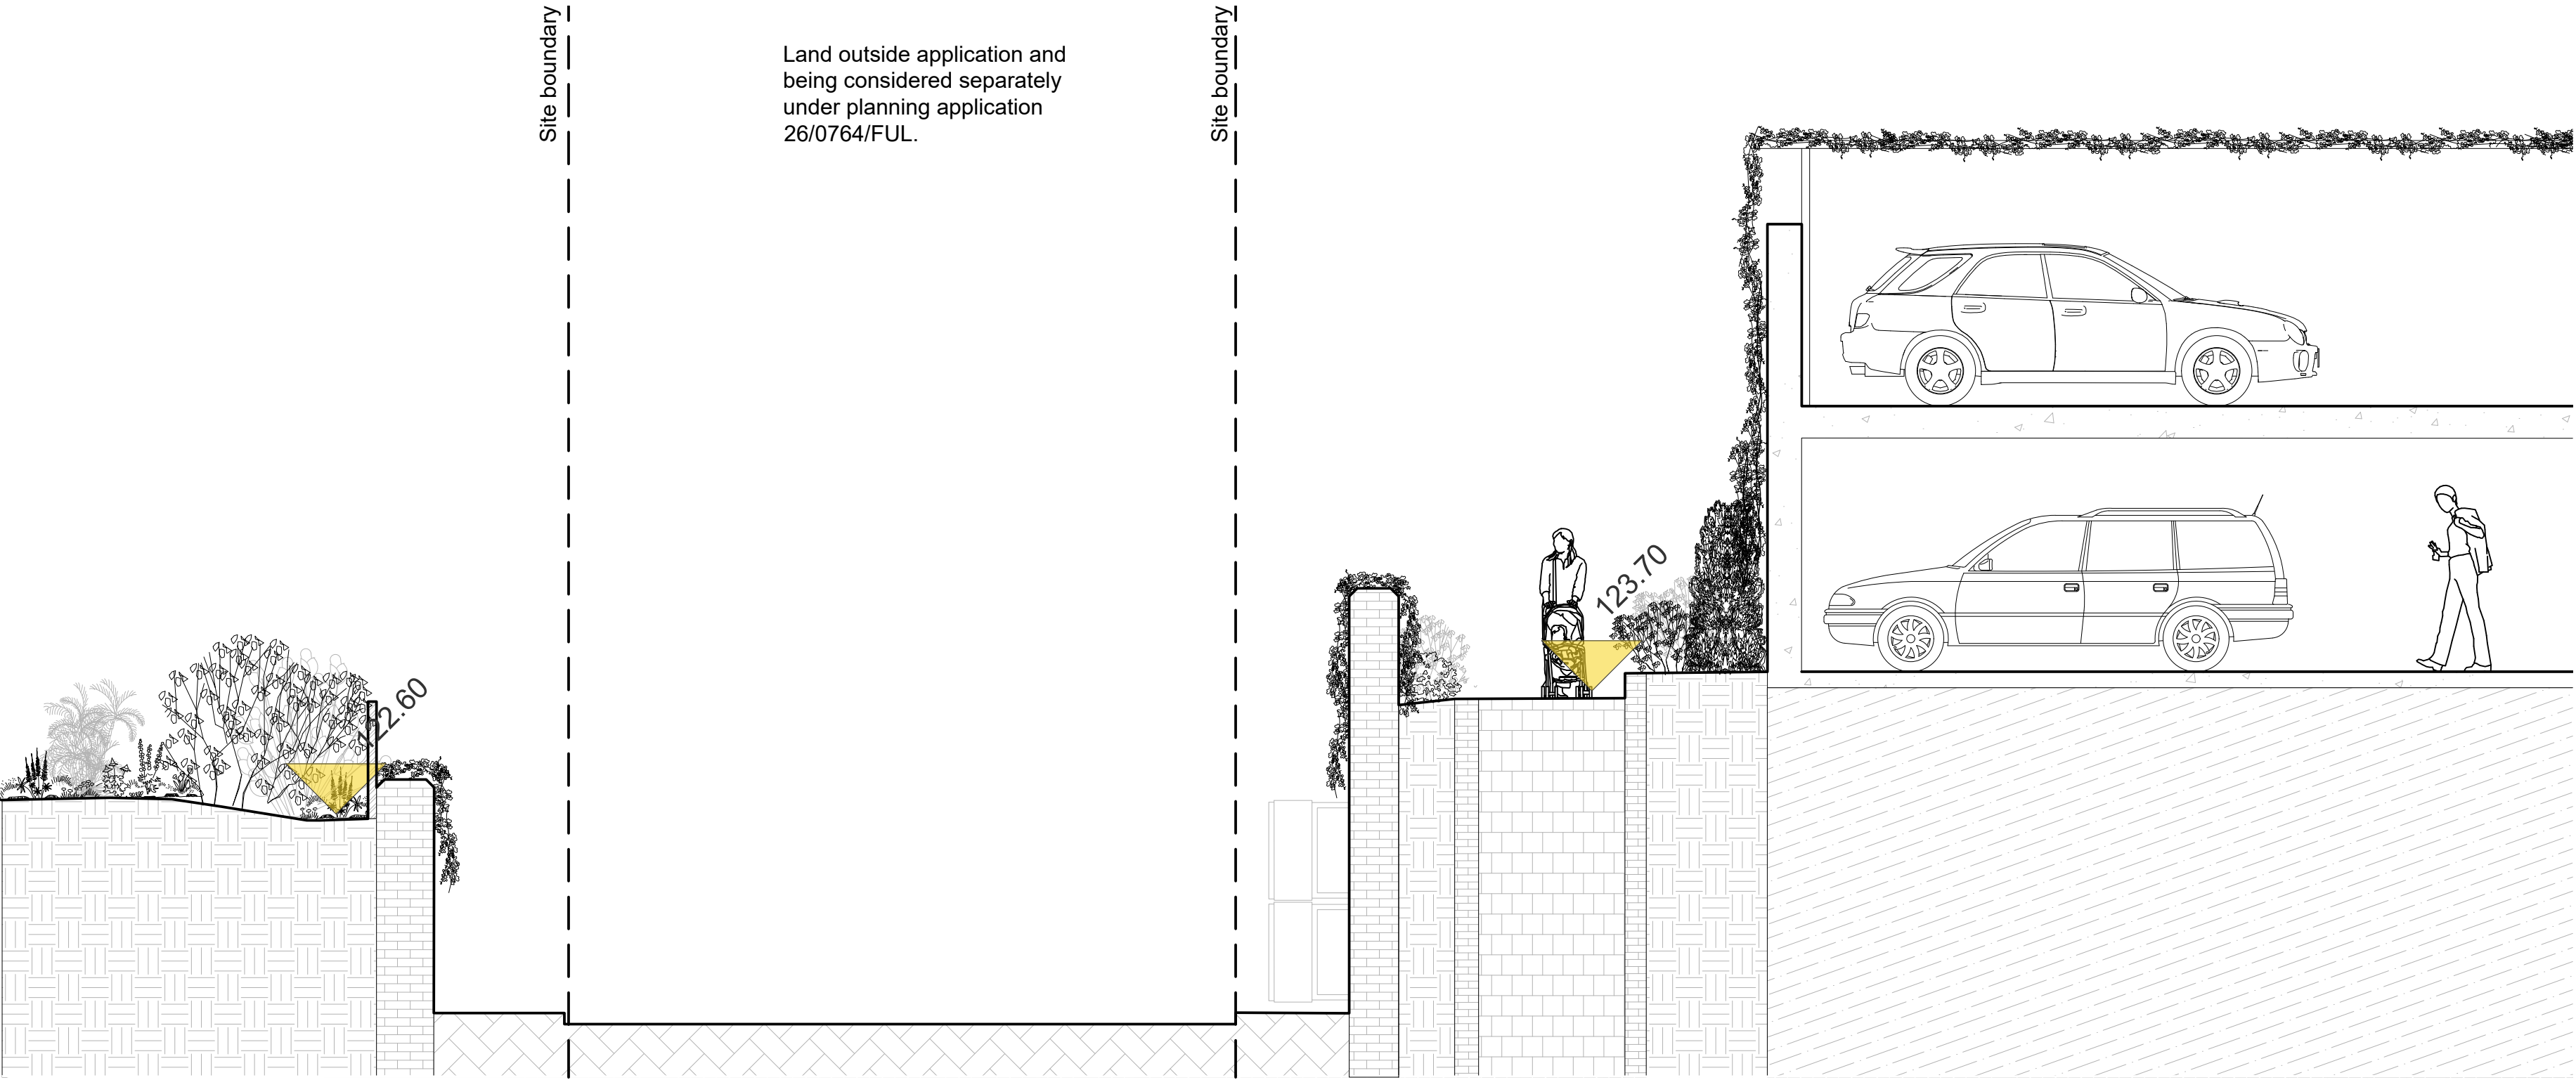

01 Threshold section between retained CLP and Block E BB
Scale 1:50 @A1



02 Threshold section between retained ramp to CLP basement parking and retained car park CC
Scale 1:50 @A1

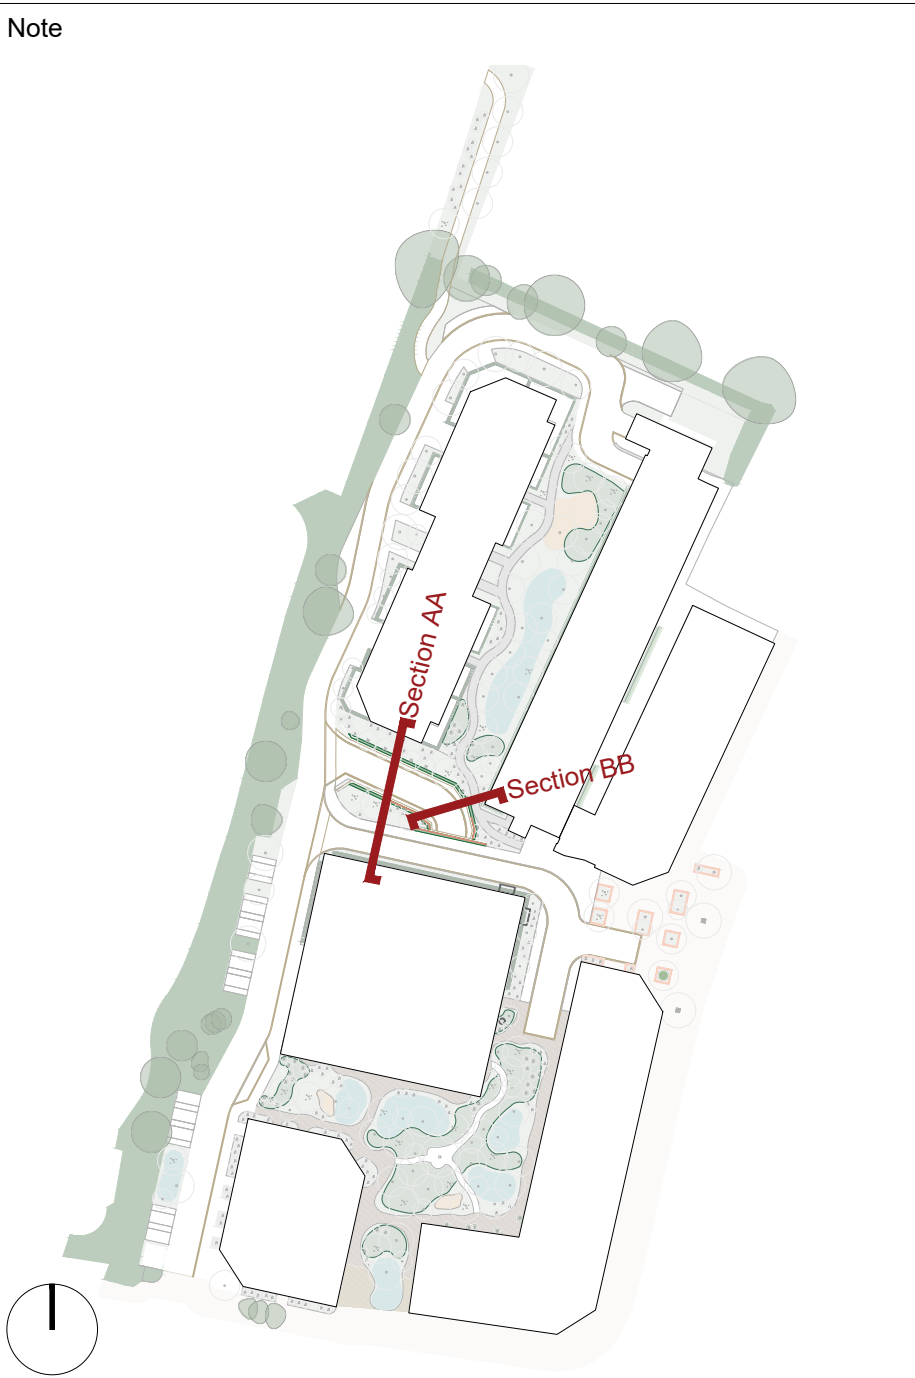

Note

revision	date	by	chkd	appr	description
01	26-06-26	AO	OR	JM	Planning issue
00	19-06-26	AO	OR	JM	Planning draft issue for comment

landscape architect

MRG Studio

client

Chase New Homes

project

Potters Bar High Street

drawing title

Threshold sections between retained ramp to CLP basement parking and surrounding areas (Sheet 2/2).

drawing number

MRG-268-PBH-GS-0301

scale

1:50 on A1
1:100 on A3

date

01-05-26

revision

01

drawn by

AO

checked by

OR

approved by

JM

These sections show the relationships with the areas being considered under 26/0764/FUL.

Do not scale off this drawing. Use figured dimensions only. All dimensions and levels to be checked and confirmed on site. MRG Studio does not accept responsibility for accuracy of survey information. Do not build from this drawing. This drawing is copyright.