



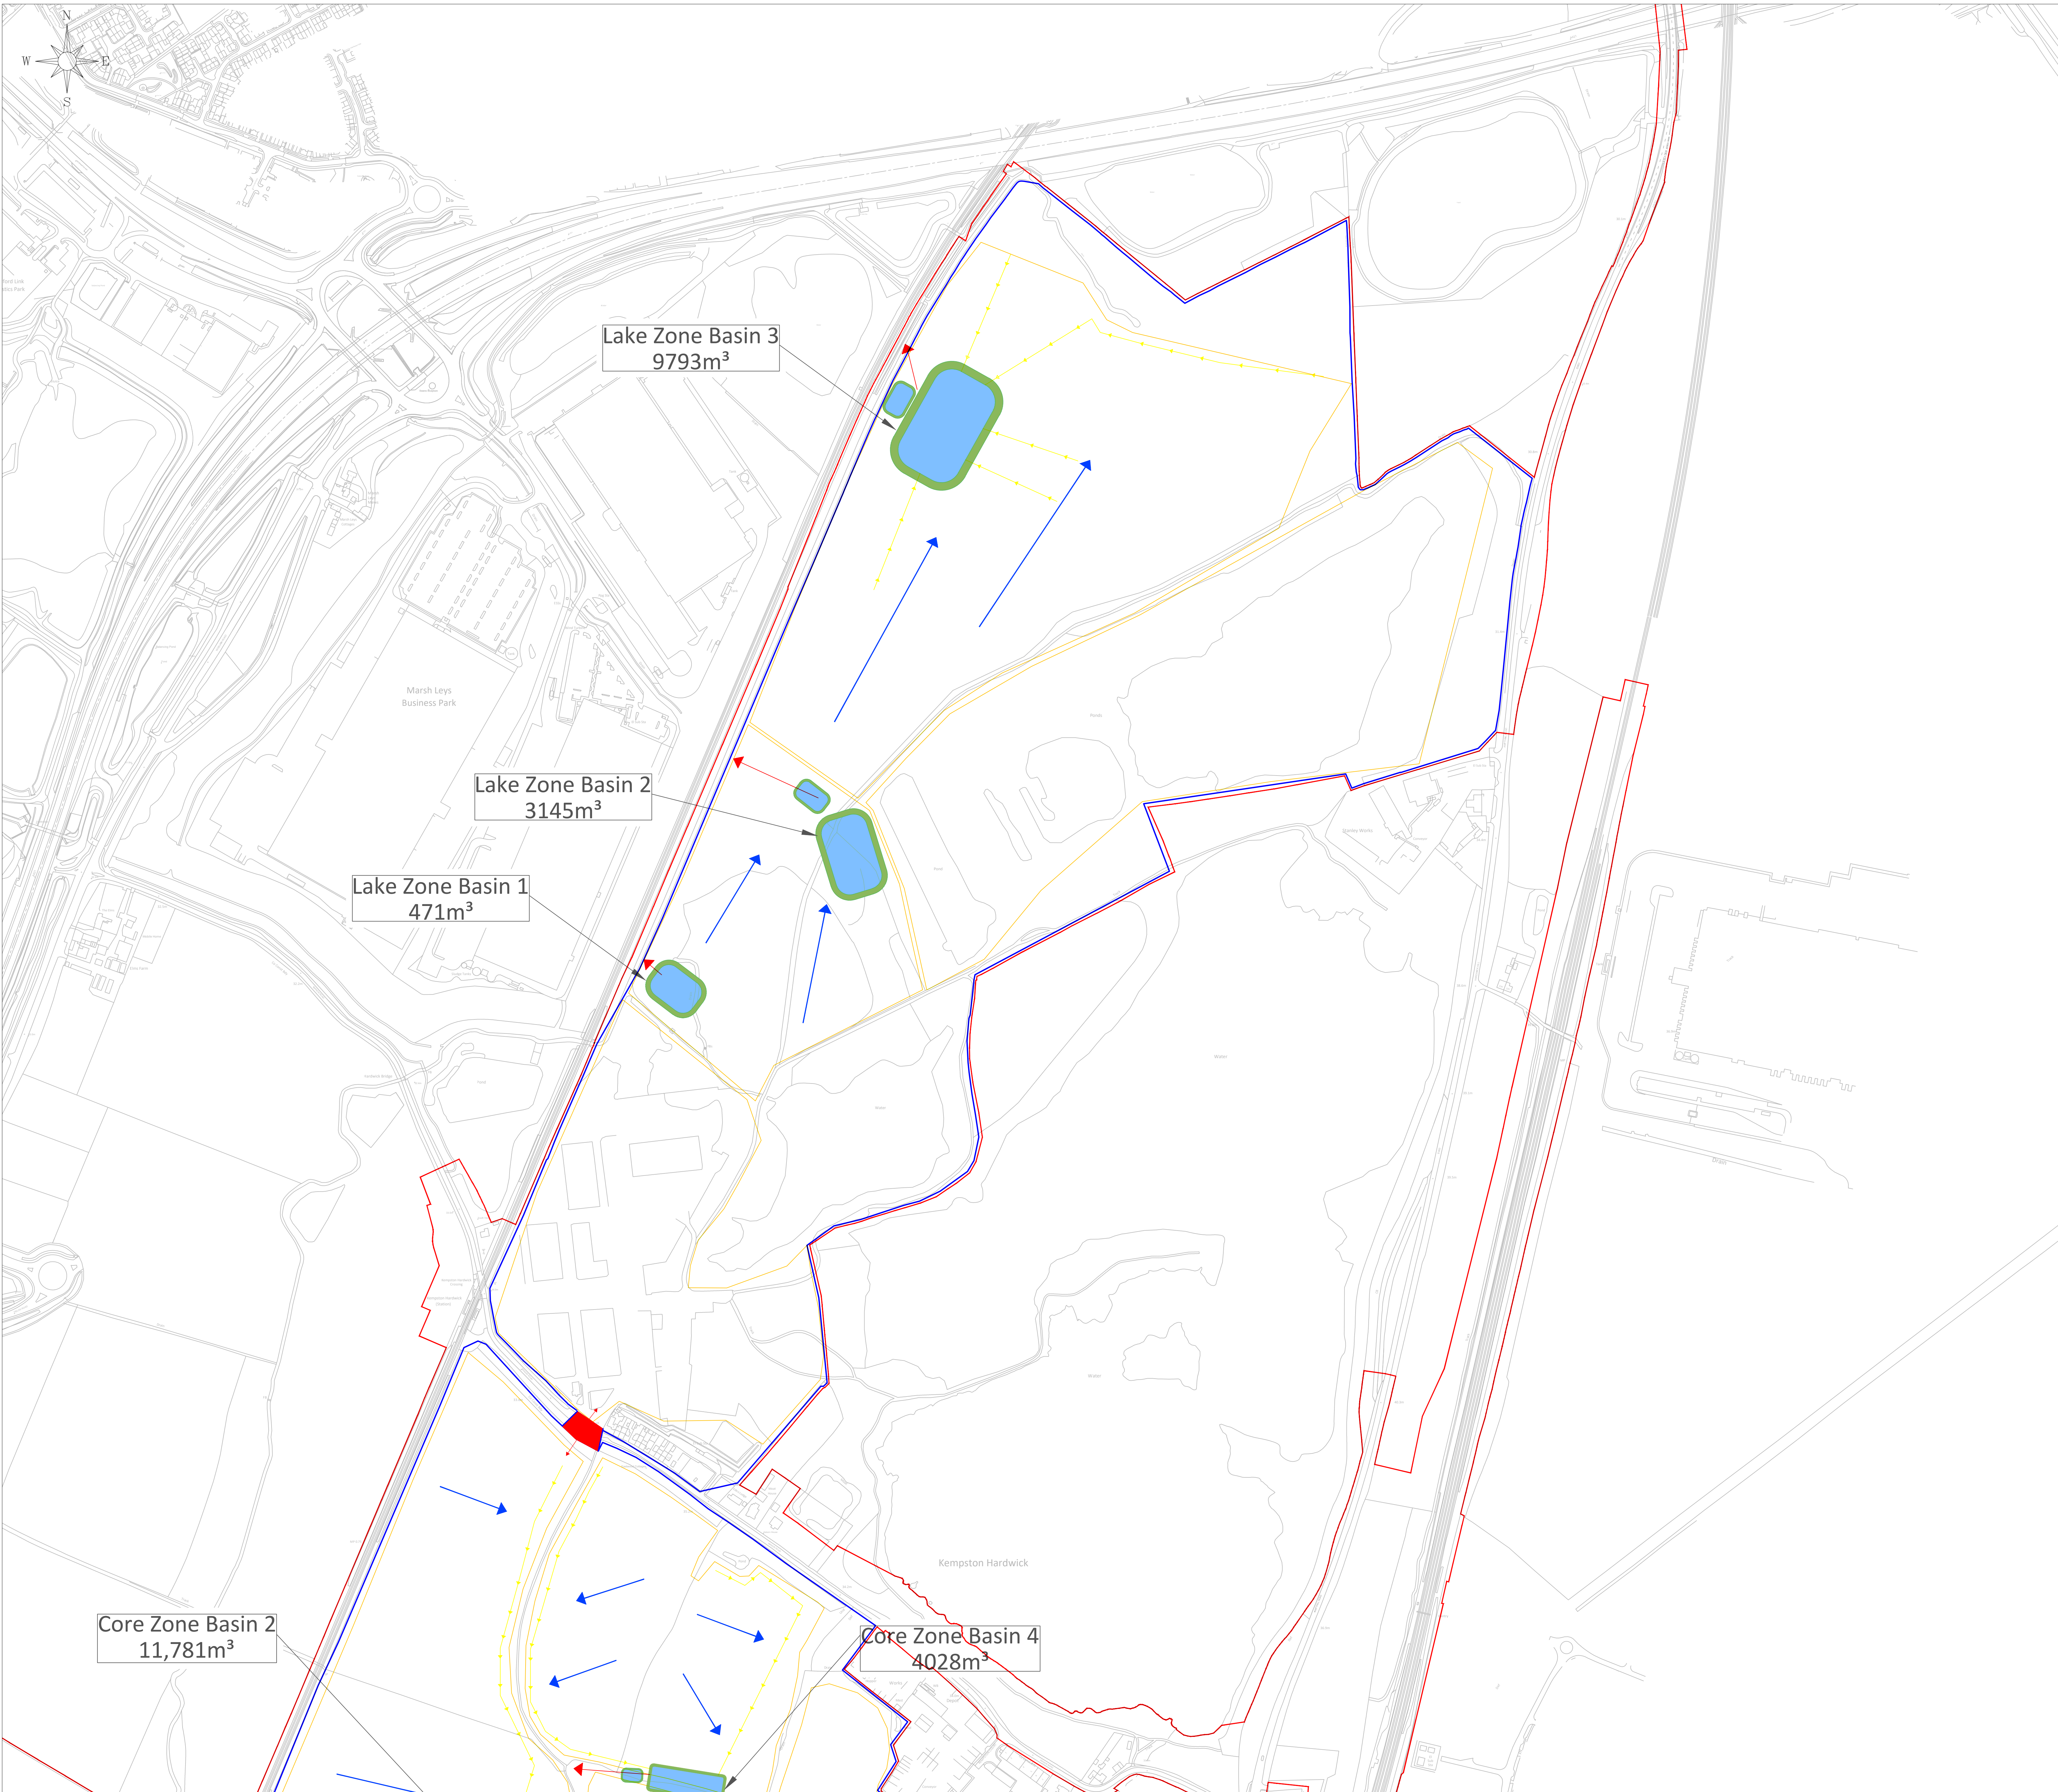
UNIVERSAL DESTINATIONS & EXPERIENCES UK PROJECT

Former Kempston Hardwick Brickworks
and adjoining land, Bedford

Appendix B(4) Water Management Plan Lake Zone

Revision Number: 02
Date: August 2026

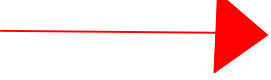




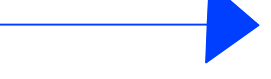
Key:

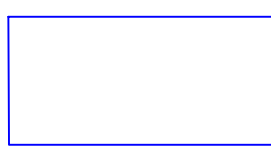
Catchment Area 

 
Attenuation Pond 

Proposed Discharge Locations 

Drainage Grips 

Surface Run Off Direction 

CEMP Land Boundary 

Order Land 

Temporary Crossing Area with controlled access between Core Zone and the Lake Zone. No delivery 

Reproduced from the Ordnance Survey map the permission of the Controller of His Majesty's Stationery Office. License No. 100031673 Crown copyright reserved.

Project Name:
Universal Destination & Experiences

Site Address:
**Former Kempston Hardwick
Brickworks and adjoining land,
Bedford**

SCALE: **1:1000@A3**

Project Locator:

Sheet Name:
20260813-IN- CEMP4.1- UDX - C12- Mass Grading (WV) CEMP Appendix B(4) Water Management Plan Lake Zone - Rev 02